


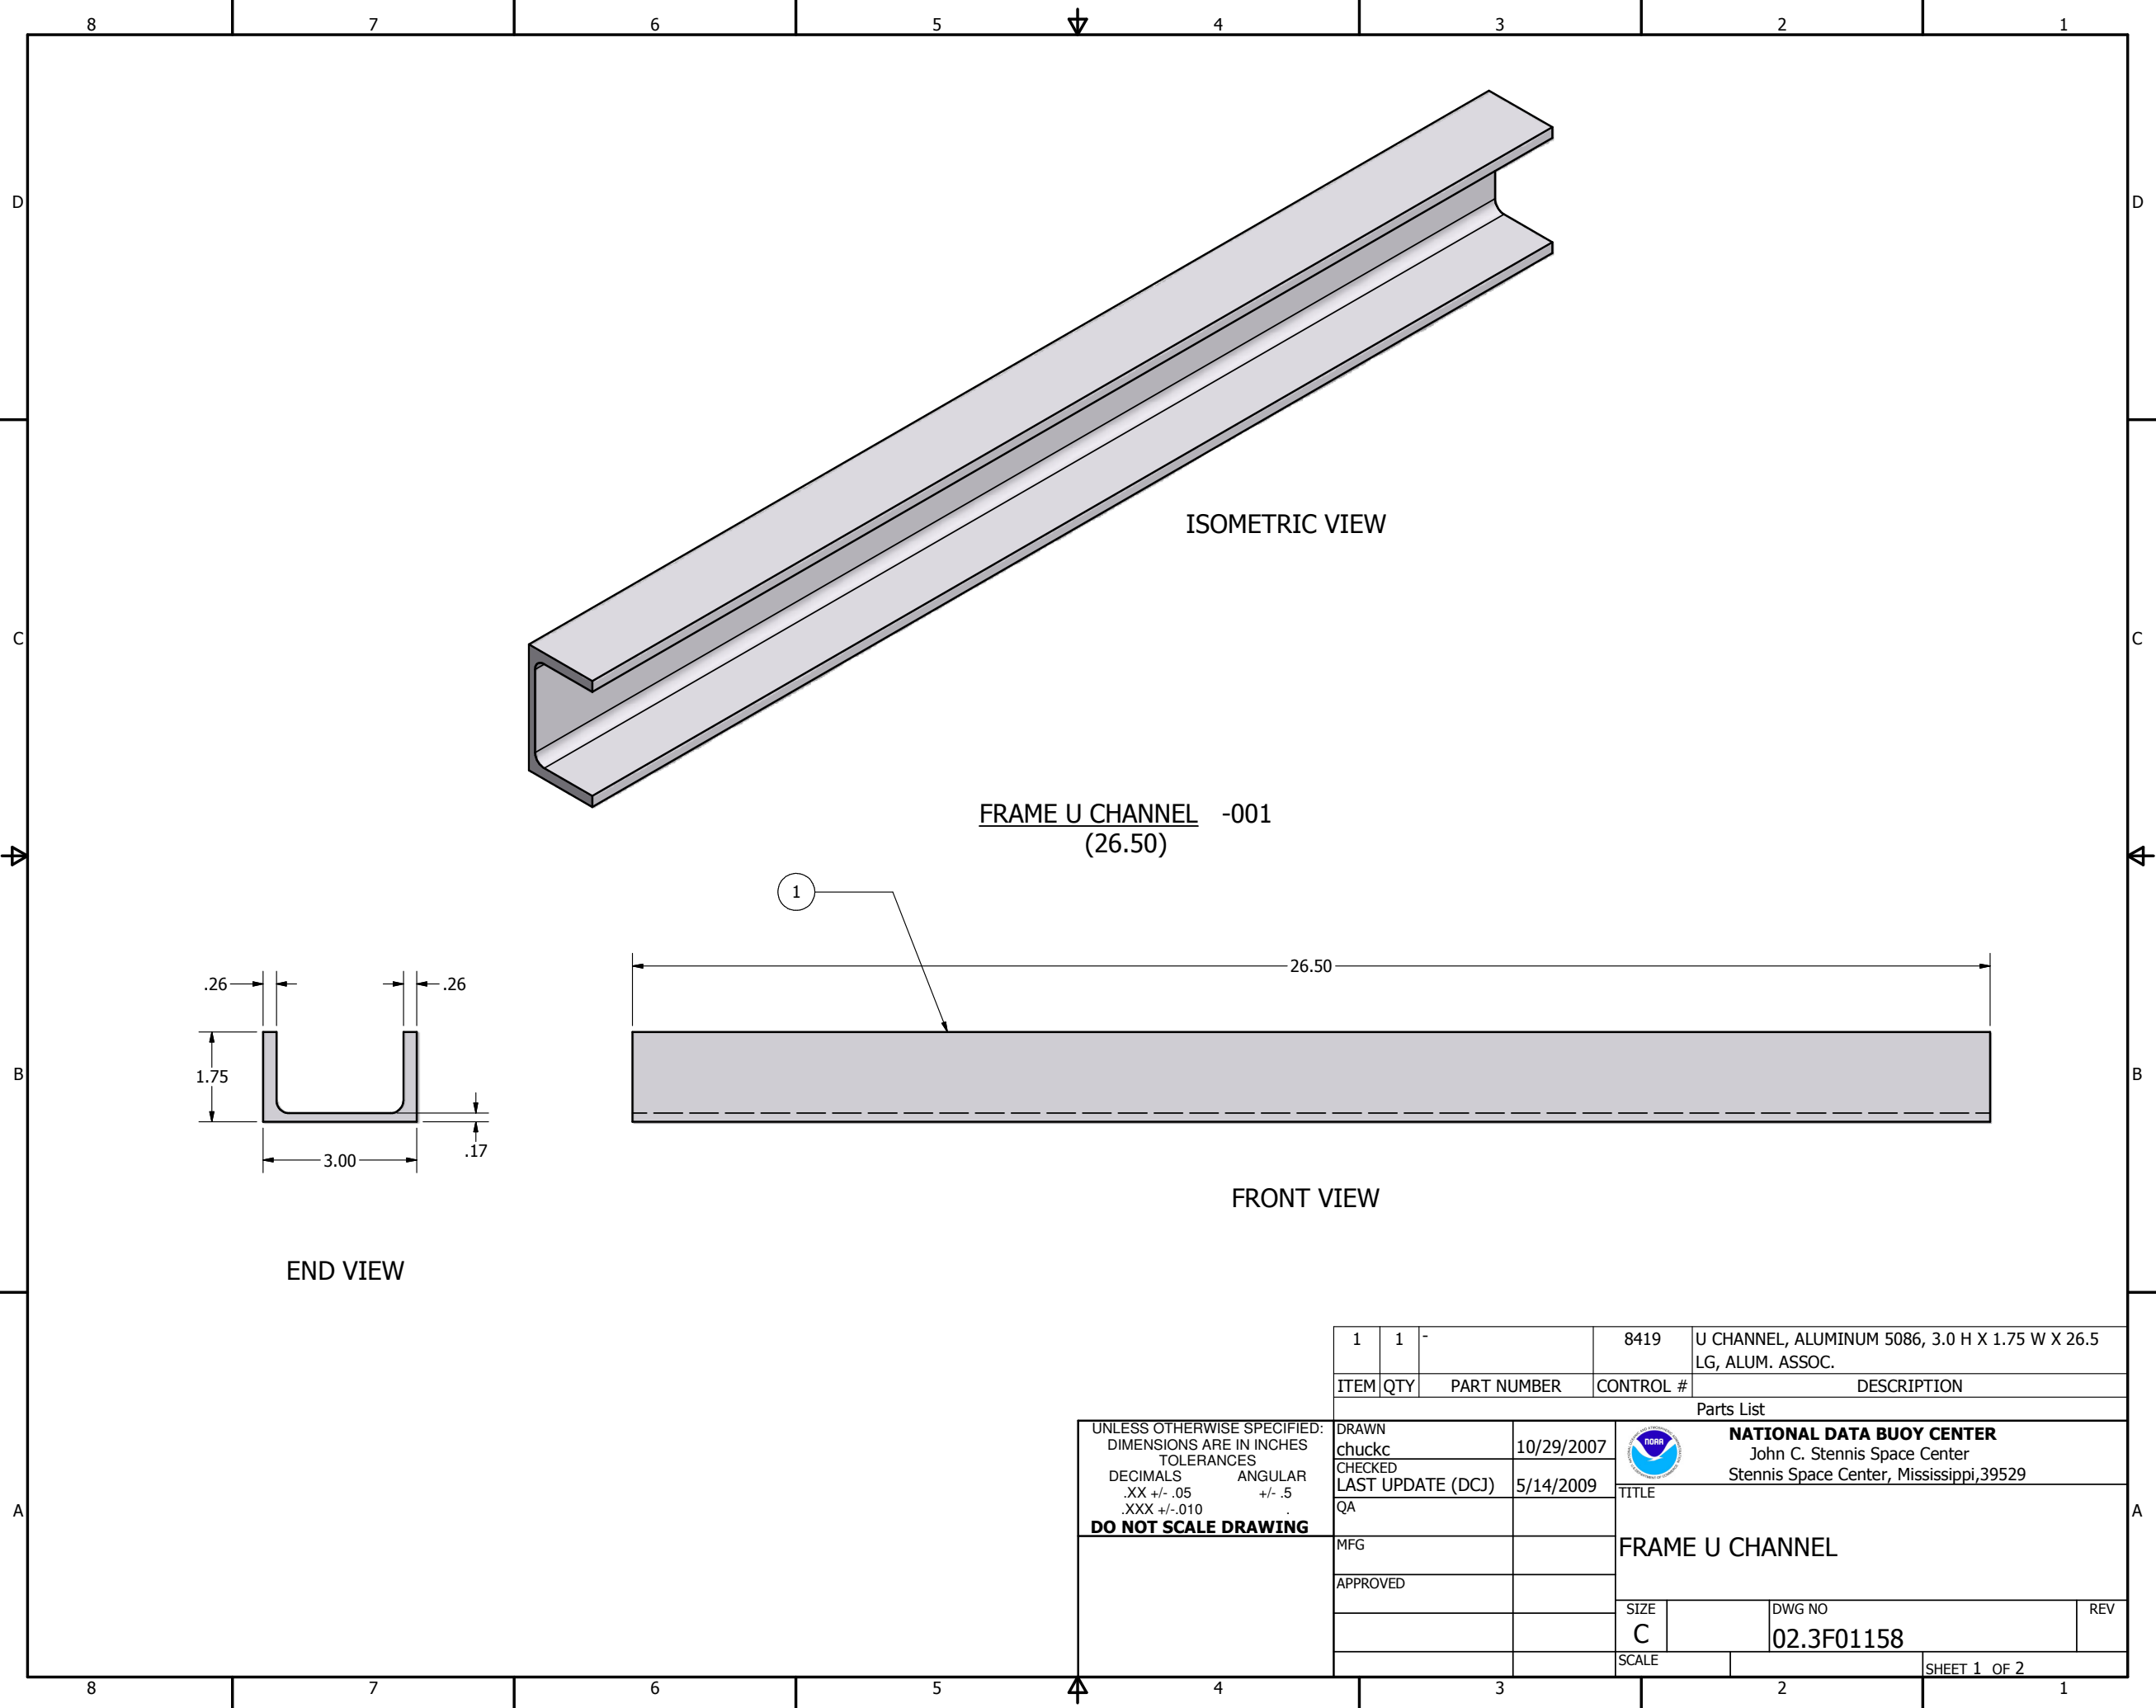

|                              |     |             |                                                                                       |   |              |     |
|------------------------------|-----|-------------|---------------------------------------------------------------------------------------|---|--------------|-----|
| 1                            | 1   | -           | 8419                                                                                  | U CHANNEL, ALUMINUM 5086, 3.0 H X 1.75 W X 26.5 LG, ALUM. ASSOC.                                             |              |     |
| ITEM                         | QTY | PART NUMBER | CONTROL #                                                                             | DESCRIPTION                                                                                                  |              |     |
| Parts List                   |     |             |                                                                                       |   |              |     |
| DRAWN<br>chuckc              |     | 10/29/2007  |  | <b>NATIONAL DATA BUOY CENTER</b><br>John C. Stennis Space Center<br>Stennis Space Center, Mississippi, 39529 |              |     |
| CHECKED<br>LAST UPDATE (DCJ) |     | 5/14/2009   |                                                                                       |   |              |     |
| QA                           |     |             | TITLE                                                                                 |   |              |     |
| MFG                          |     |             | FRAME U CHANNEL                                                                       |   |              |     |
| APPROVED                     |     |             |                                                                                       |   |              |     |
|                              |     |             | SIZE<br>C                                                                             | DWG NO<br>02.3F01158                                                                                         |              | REV |
|                              |     |             | SCALE                                                                                 |   | SHEET 1 OF 2 |     |

UNLESS OTHERWISE SPECIFIED:  
DIMENSIONS ARE IN INCHES  
TOLERANCES  
DECIMALS .XX +/- .05  
ANGULAR +/- .5  
DO NOT SCALE DRAWING

