




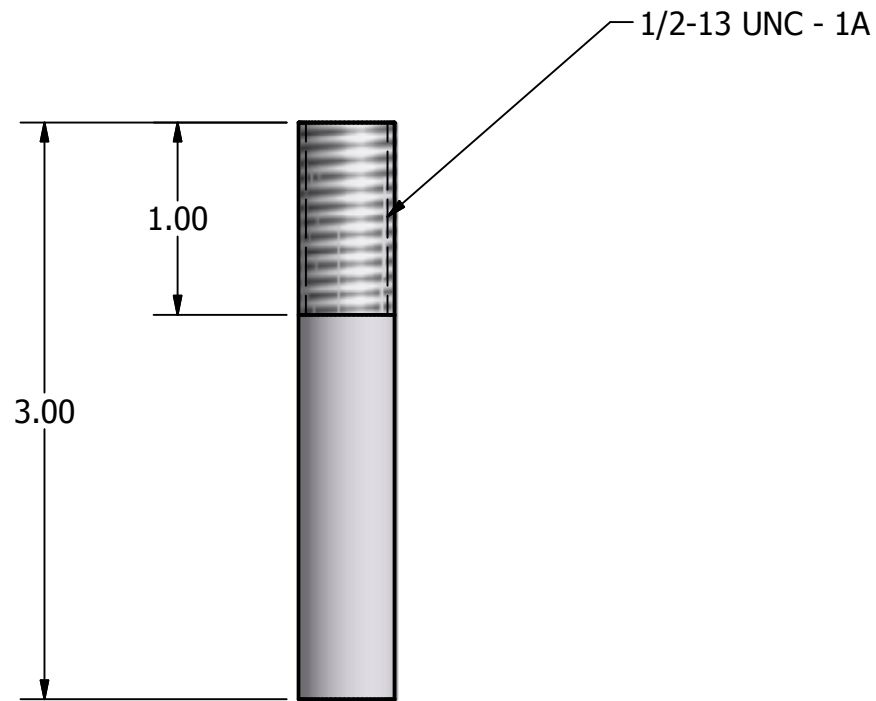

SIDE VIEW

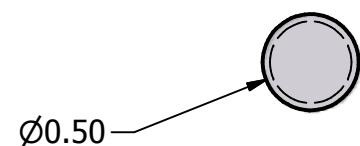

END VIEW

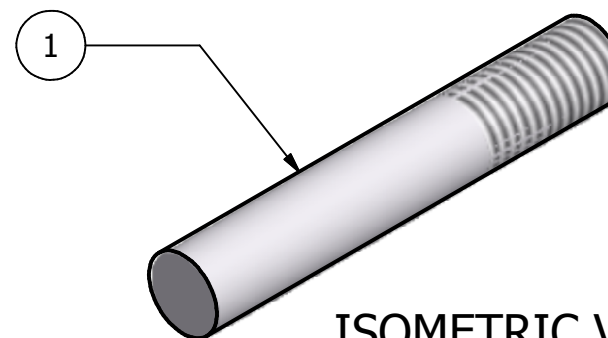

ISOMETRIC VIEW

ANODE / BALLAST RETAINING STUD -001

1	1	-	8416	BAR, ROUND, ALUMINUM 5086, 0.50 DIA X 3.00 LG	
ITEM	QTY	PART NUMBER	CONTROL #	DESCRIPTION	
Parts List					
DRAWN T. RUTLEDGE		10/3/2007	NATIONAL DATA BUOY CENTER John C. Stennis Space Center Stennis Space Center, Mississippi,39529 TITLE ANODE / BALLAST RETAINING STUD SIZE B DWG NO 02.3F01159 REV		
CHECKED LAST UPDATE (DCJ)		5/15/2009			
QA					
MFG					
APPROVED					
			SCALE	SHEET 1 OF 1	