


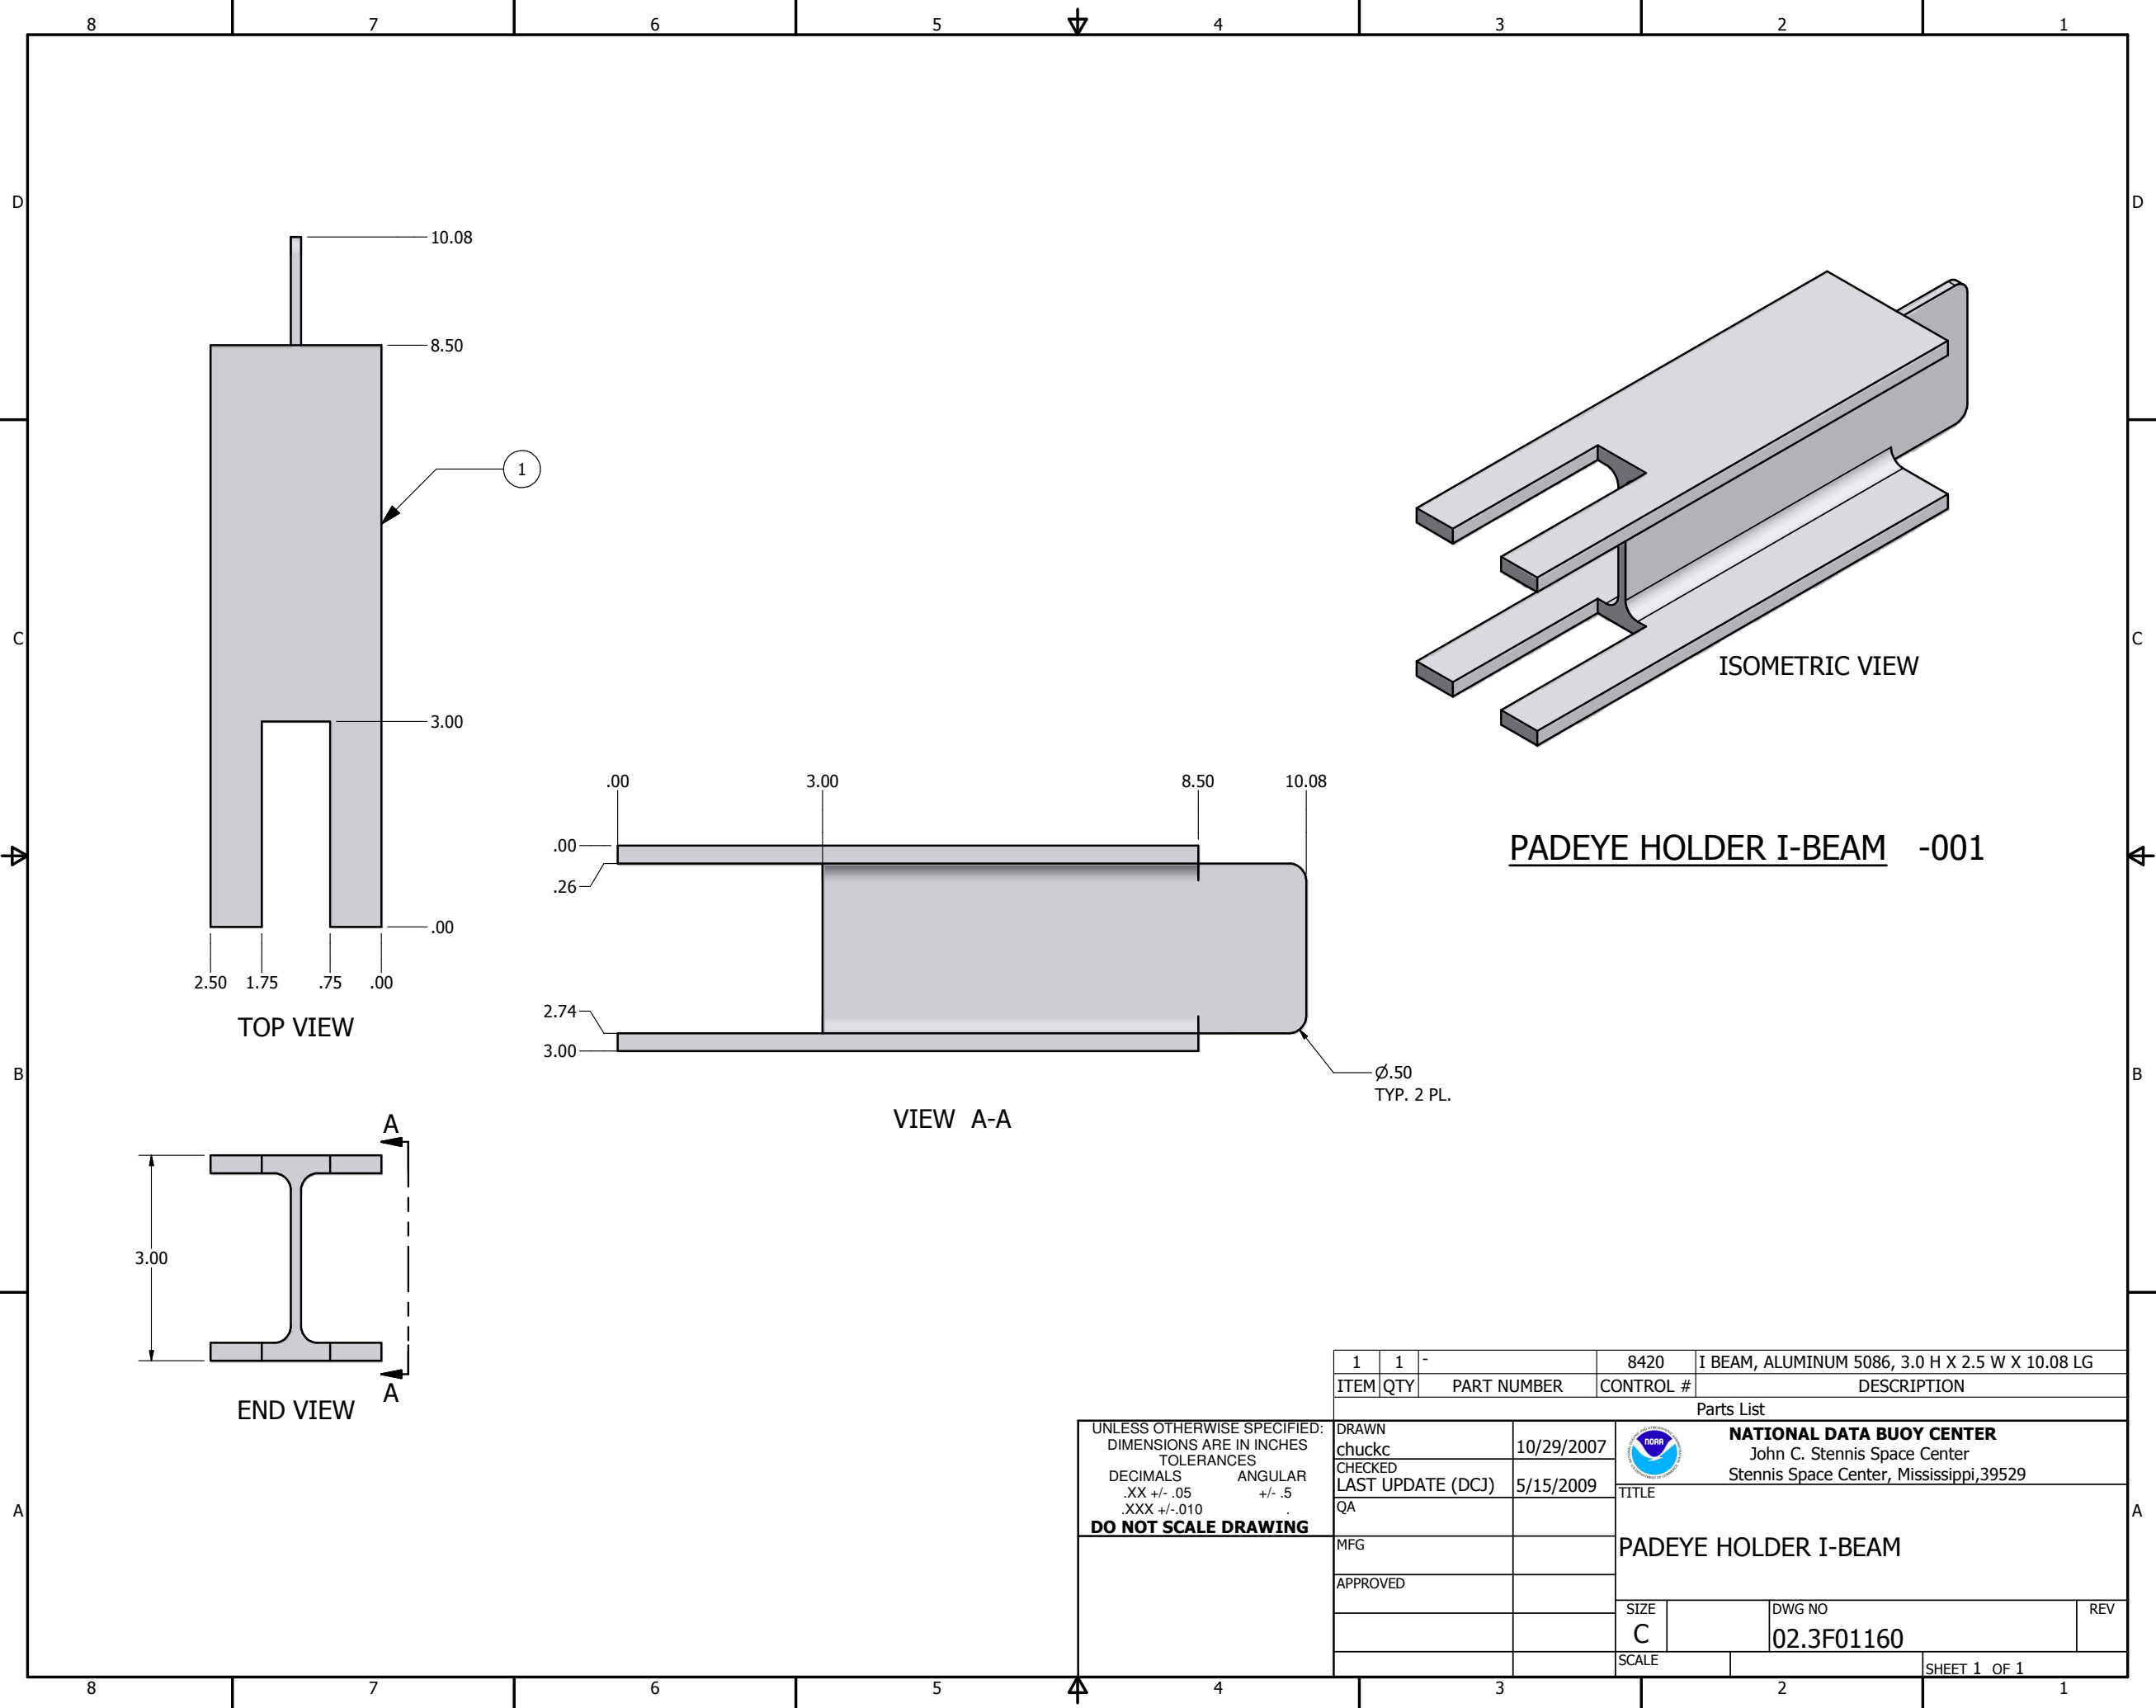

			1	1	-	8420		I BEAM, ALUMINUM 5086, 3.0 H X 2.5 W X 10.08 LG				
			ITEM	QTY	PART NUMBER	CONTROL #		DESCRIPTION				
			Parts List									
UNLESS OTHERWISE SPECIFIED: DIMENSIONS ARE IN INCHES TOLERANCES DECIMALS ANGULAR .XX +/- .05 +/- .5 .XXX +/- .010 DO NOT SCALE DRAWING			DRAWN chuckc		10/29/2007				NATIONAL DATA BUOY CENTER John C. Stennis Space Center Stennis Space Center, Mississippi,39529			
			CHECKED									
			LAST UPDATE (DCJ)		5/15/2009		TITLE					
			QA				PADEYE HOLDER I-BEAM					
			MFG									
			APPROVED				SIZE		DWG NO		REV	
							C		02.3F01160			
							SCALE				SHEET 1 OF 1	