
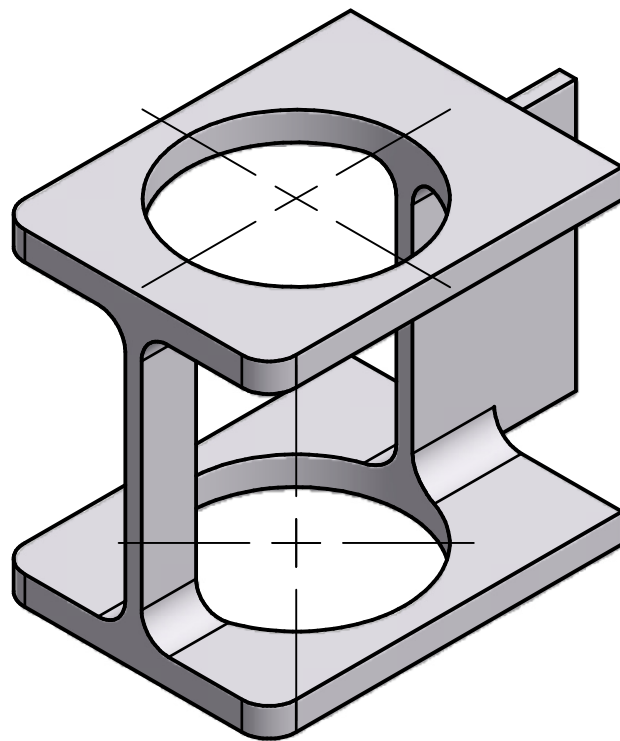
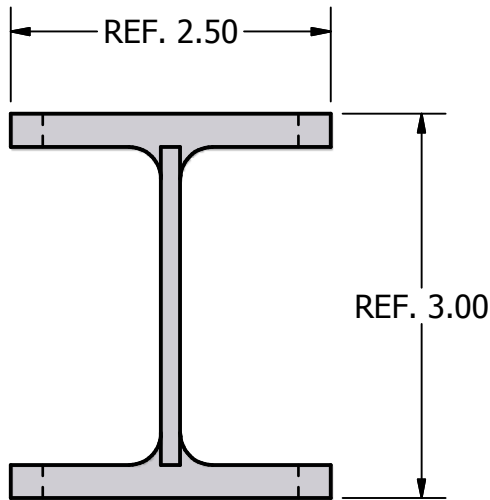
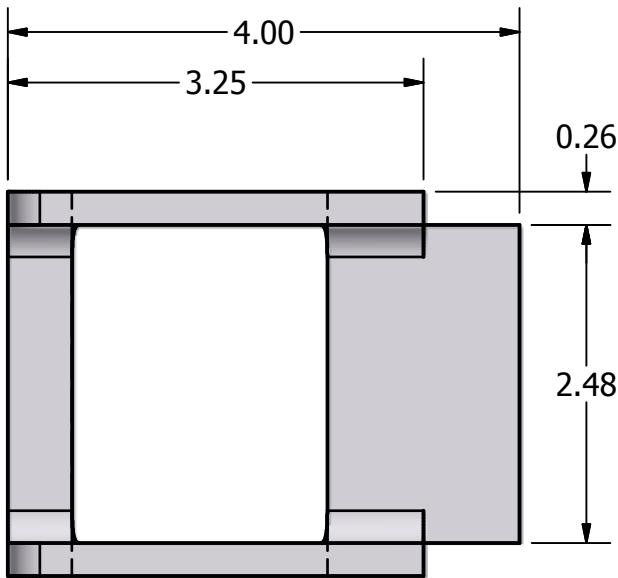


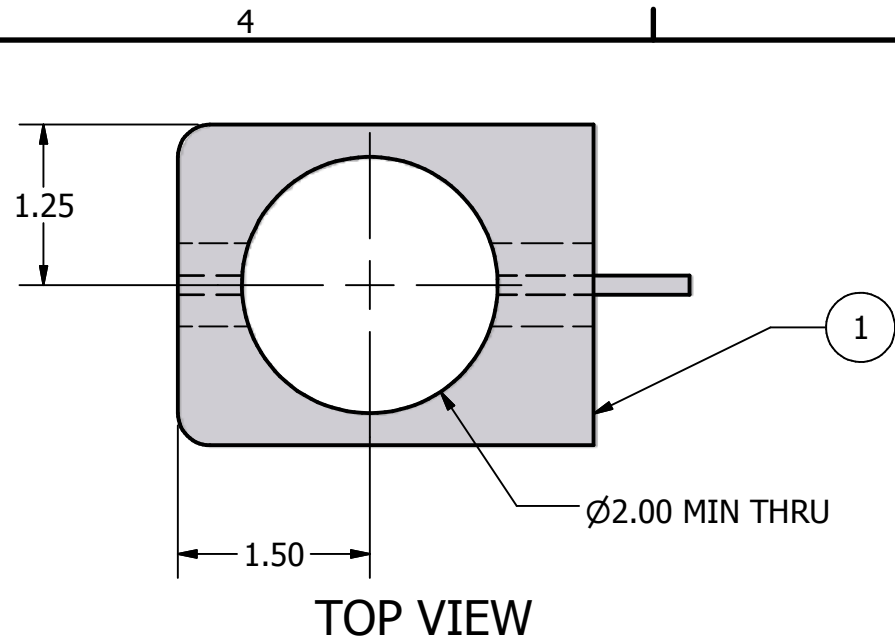


THRU BOLT HOLDER I-BEAM -001

SIDE VIEW

END VIEW

ISOMETRIC VIEW

UNLESS OTHERWISE SPECIFIED:
DIMENSIONS ARE IN INCHES
TOLERANCES
DECIMALS ANGULAR
.XX +/- .05 +/- .5
.XXX +/- .010 .
DO NOT SCALE DRAWING

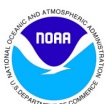1	1	-	8420	I BEAM, ALUMINUM 5086, I3 X 2.03 X 4.00 LG.	
ITEM	QTY	PART NUMBER	CONTROL #	DESCRIPTION	
Parts List					
DRAWN T. RUTLEDGE		10/3/2007	 NATIONAL DATA BUOY CENTER John C. Stennis Space Center Stennis Space Center, Mississippi,39529		
CHECKED LAST UPDATE (DCJ)		5/15/2009			
QA			TITLE <		