




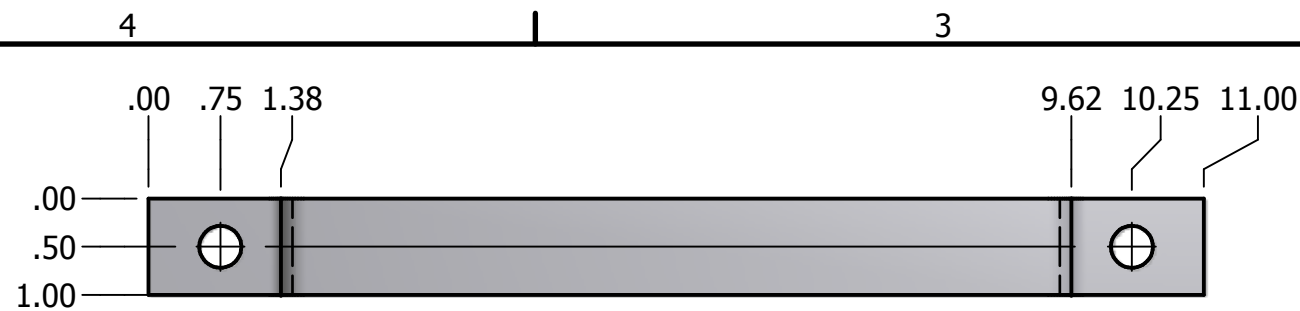


TOP VIEW

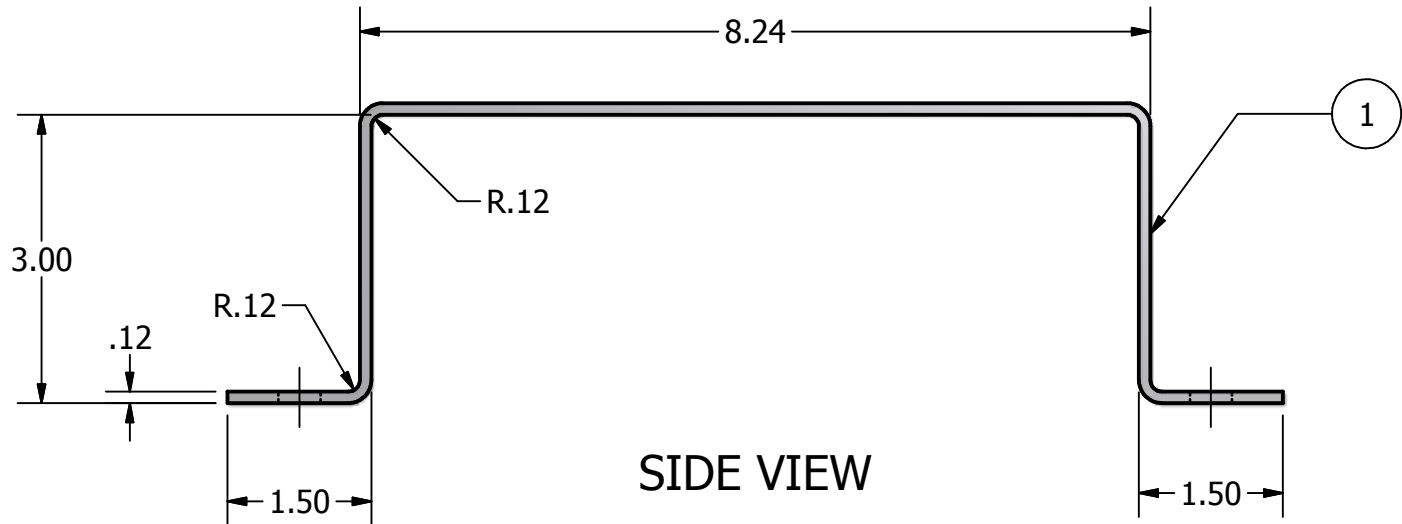

SIDE VIEW

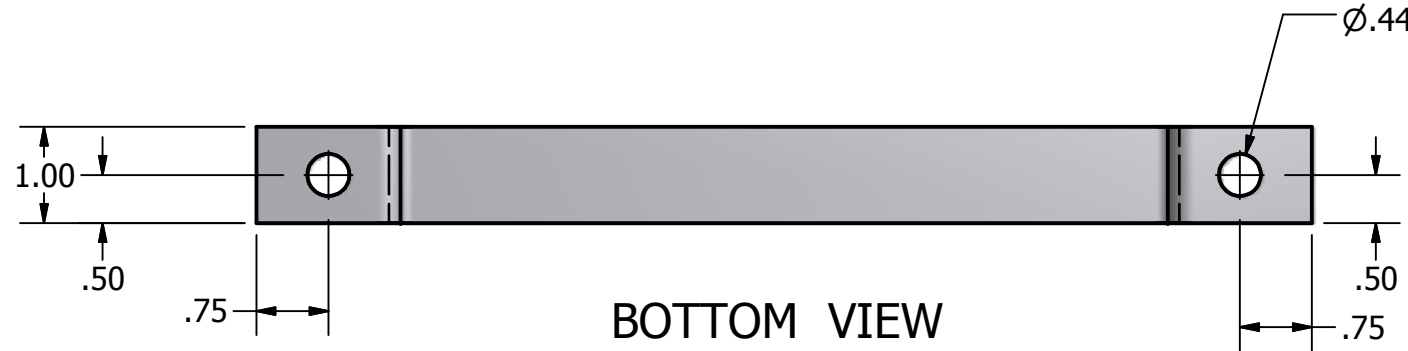


BOTTOM VIEW

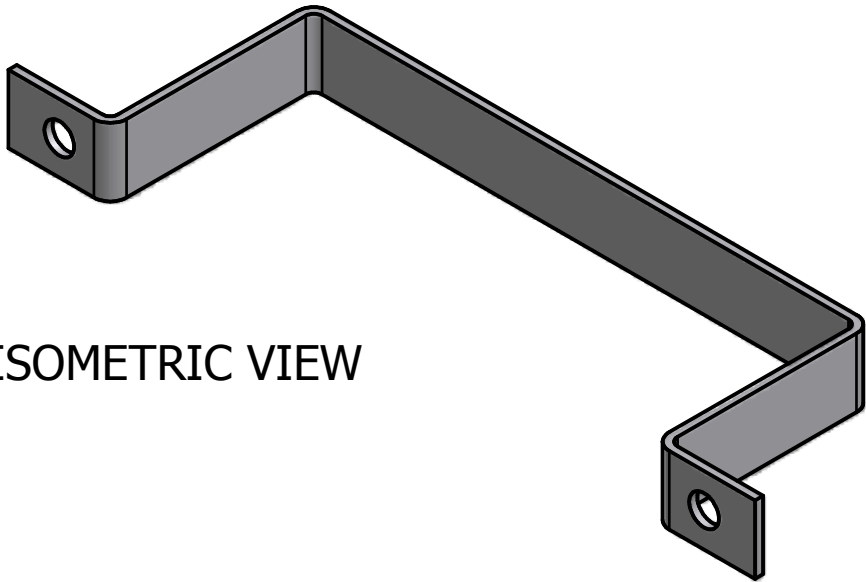

ISOMETRIC VIEW

AUXILLARY POWER STRAP -001

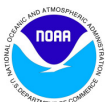1	1	-	7349	PLATE, METAL, 316 SST, 0.125 X 1.0 X 16.65 (1/8")	
ITEM	QTY	PART NUMBER	CONTROL #	DESCRIPTION	
Parts List					
DRAWN		10/17/2007		NATIONAL DATA BUOY CENTER John C. Stennis Space Center Stennis Space Center, Mississippi, 39529	
T. RUTLEDGE					
CHECKED		5/15/2009		TITLE	
LAST UPDATE (DCJ)					
QA					
MFG					
APPROVED				AUXILLARY POWER STRAP	
		SIZE		DWG NO	REV
		B		02.3F01162	
		SCALE		SHEET 1 OF 1	

UNLESS OTHERWISE SPECIFIED:
DIMENSIONS ARE IN INCHES
TOLERANCES
DECIMALS ANGULAR
.XX +/- .05 +/- .5
.XXX +/- .010 .
DO NOT SCALE DRAWING