

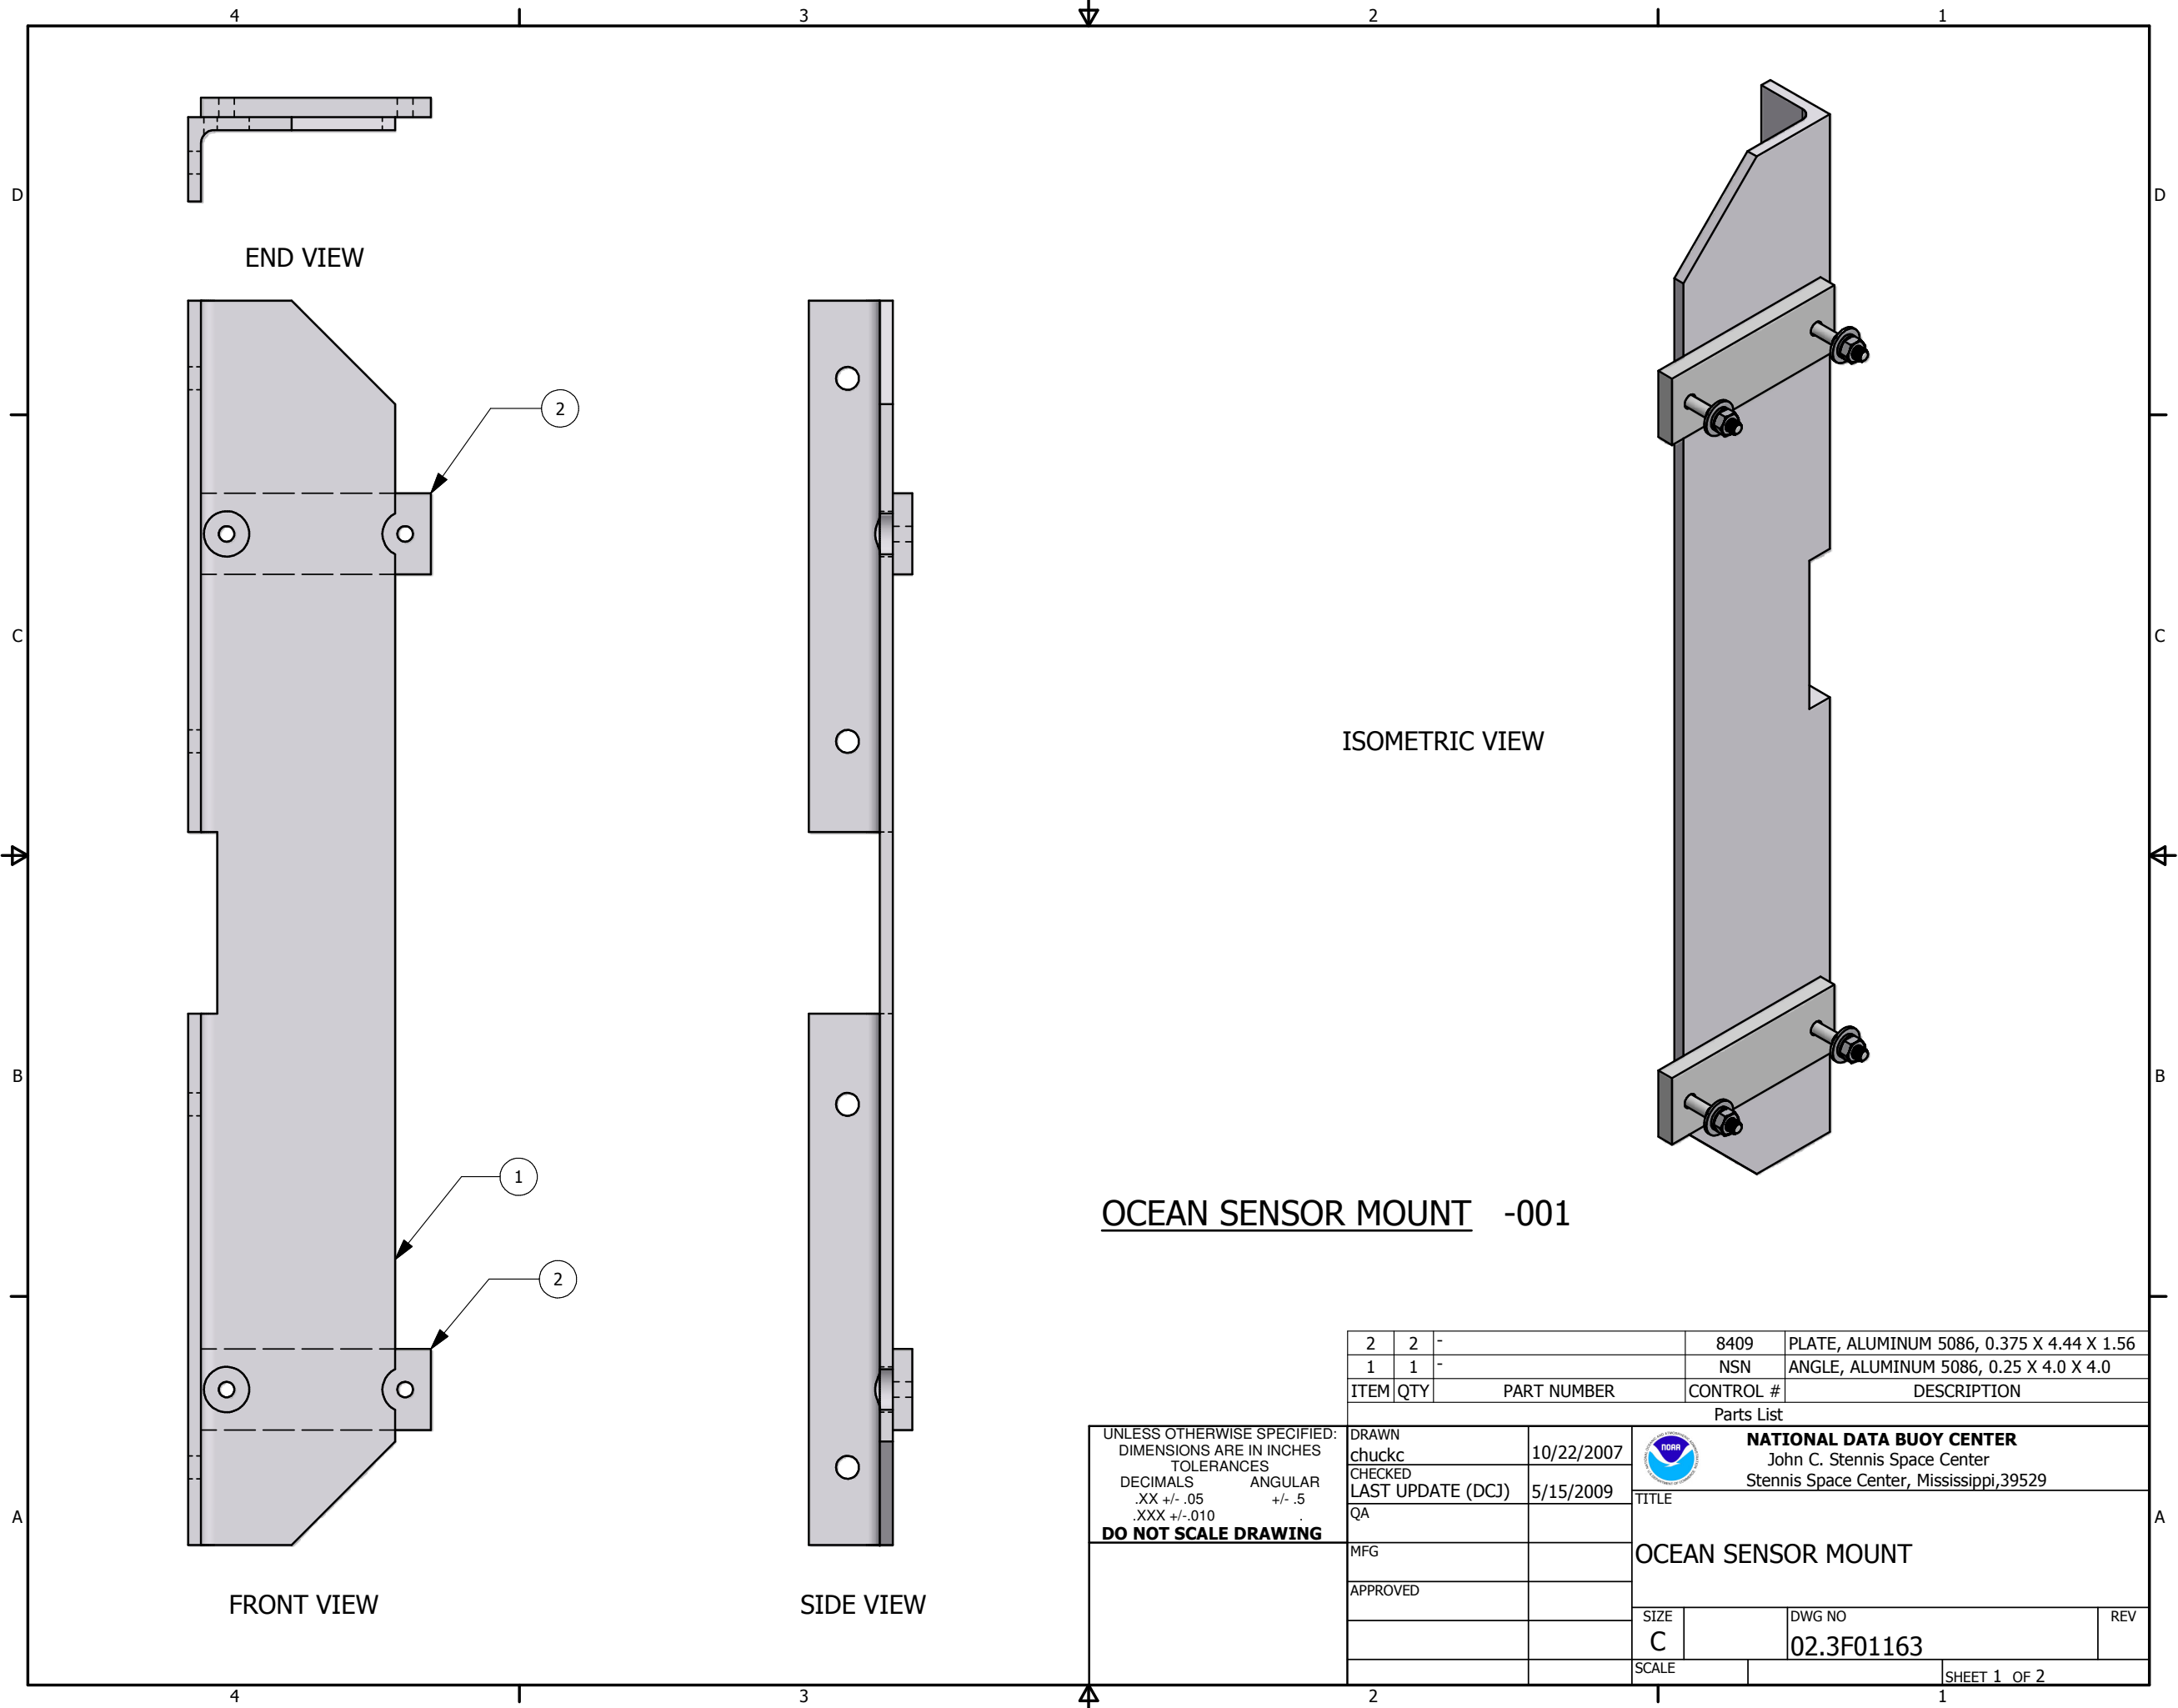
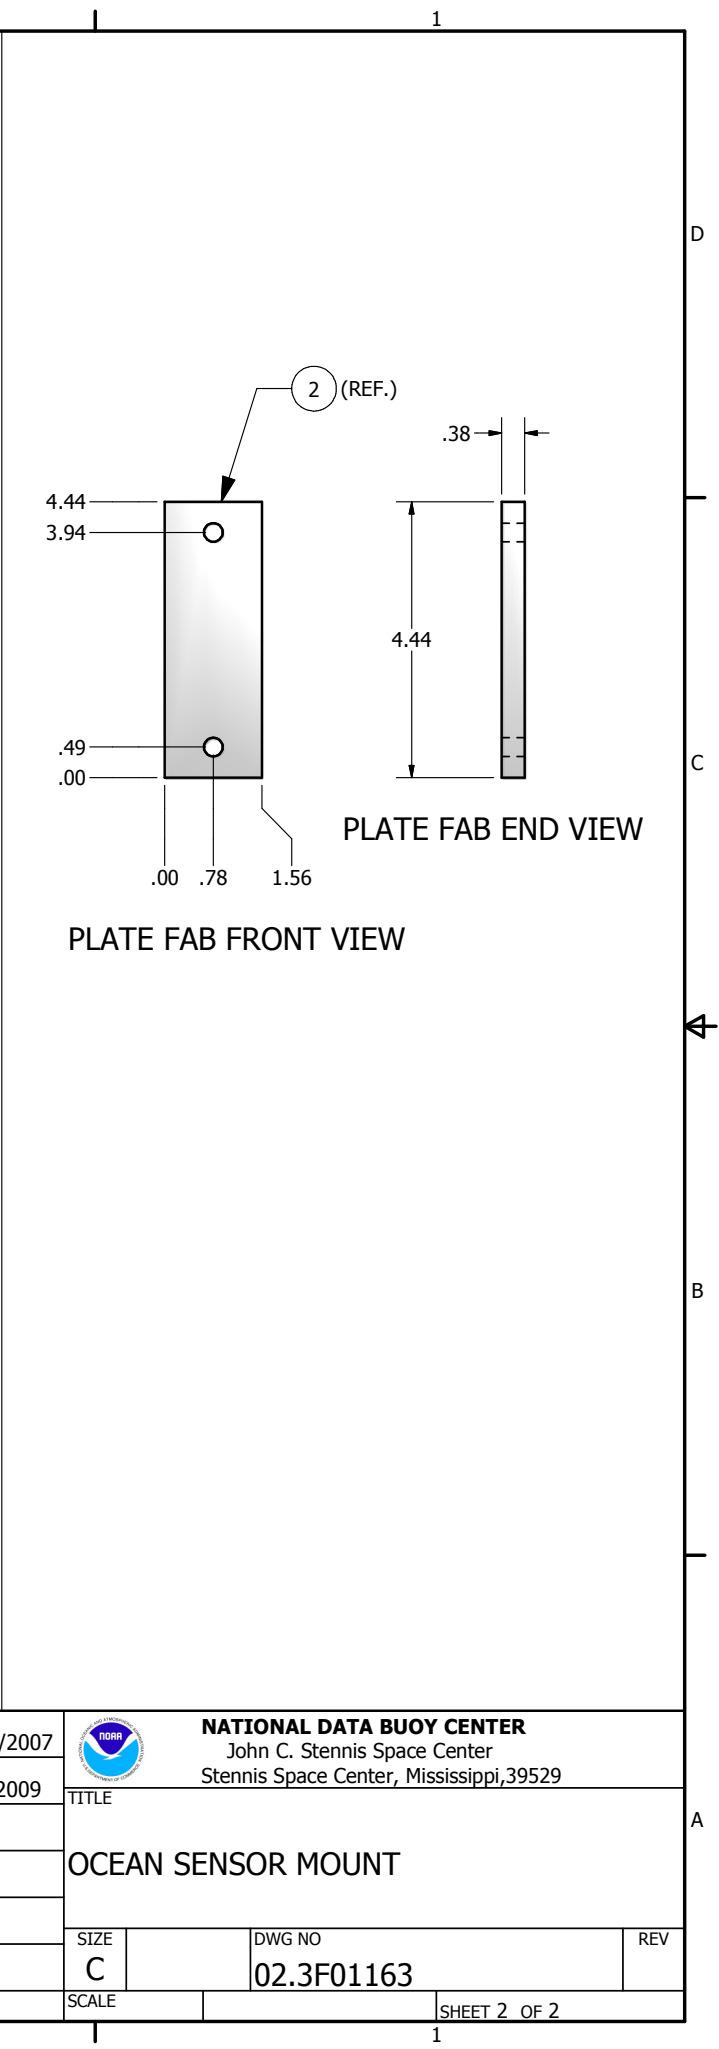


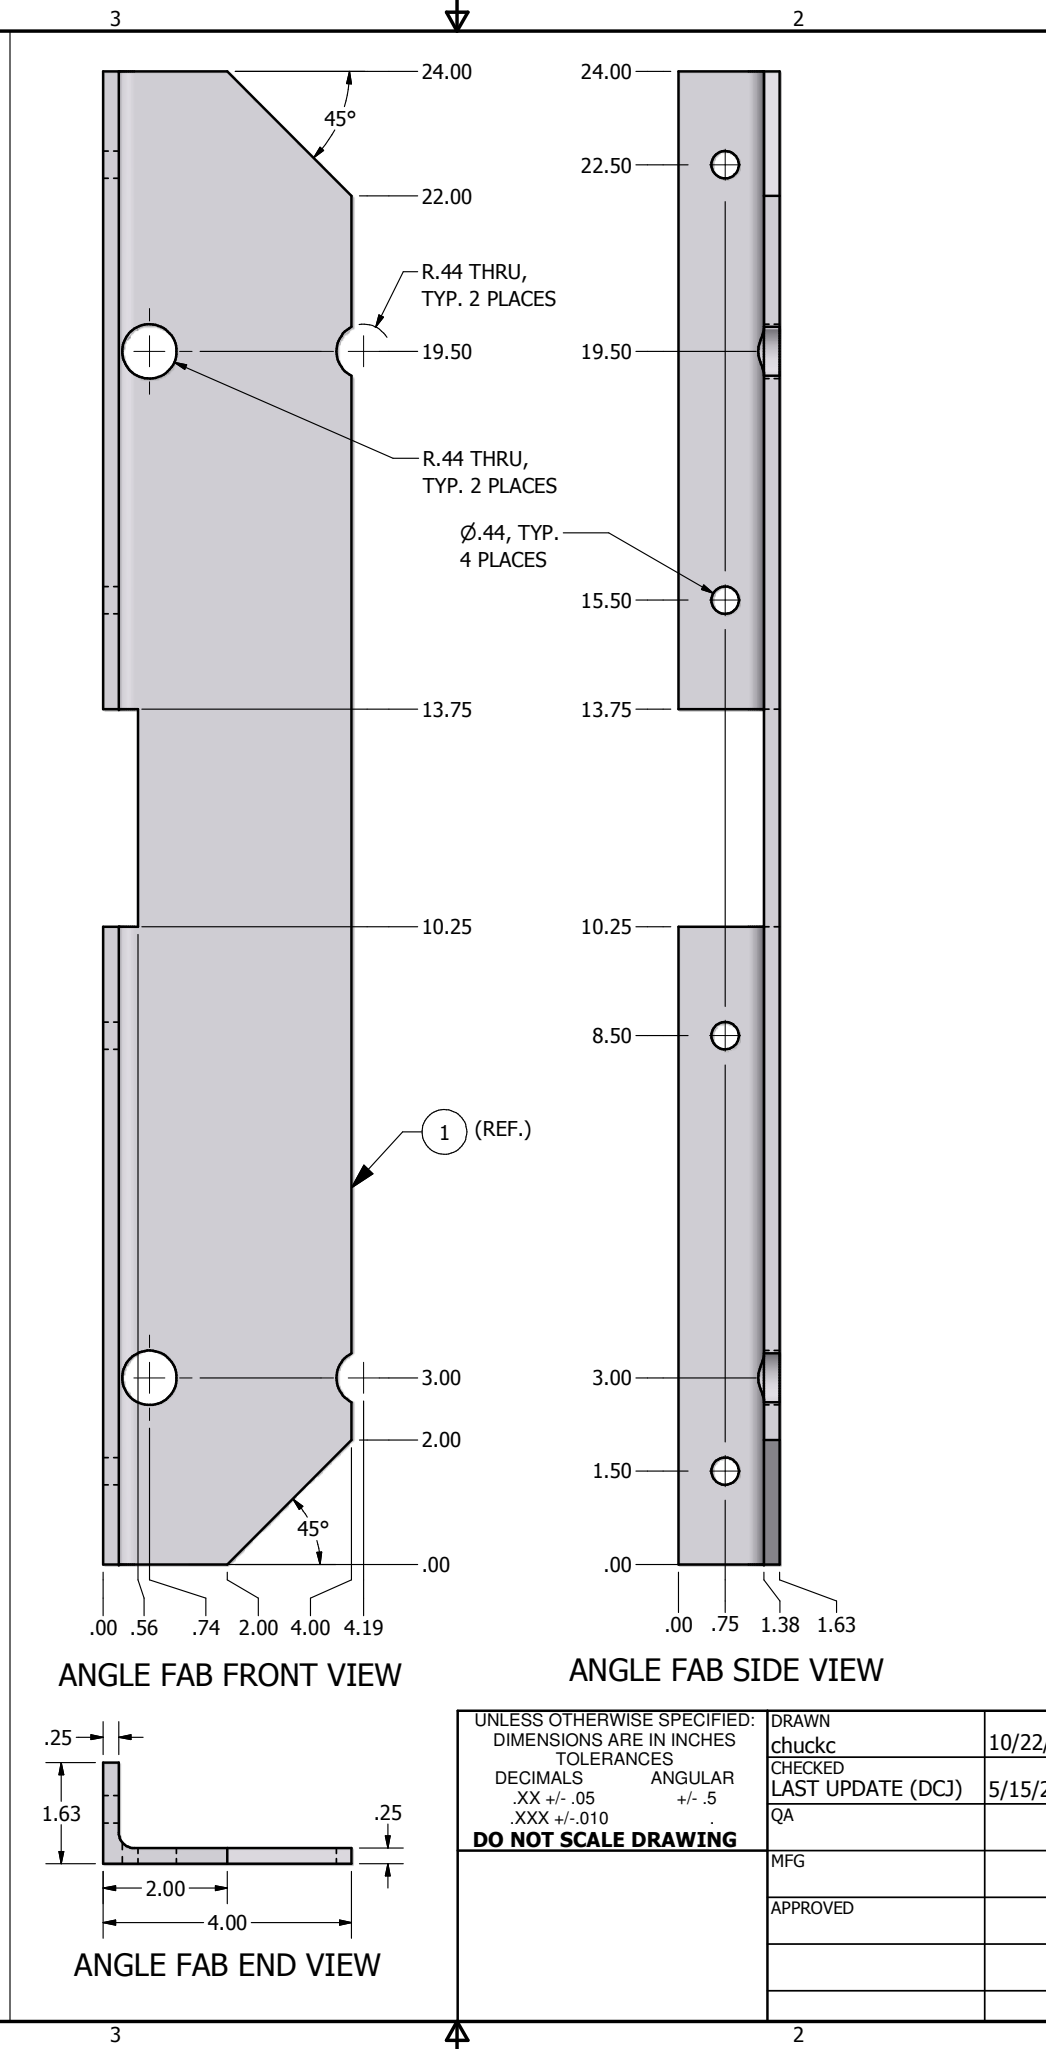

OCEAN SENSOR MOUNT -001

UNLESS OTHERWISE SPECIFIED: DIMENSIONS ARE IN INCHES TOLERANCES DECIMALS .XX +/- .05 ANGULAR +/- .5 .XXX +/- .010 DO NOT SCALE DRAWING	2	2	-	8409	PLATE, ALUMINUM 5086, 0.375 X 4.44 X 1.56	
	1	1	-	NSN	ANGLE, ALUMINUM 5086, 0.25 X 4.0 X 4.0	
	ITEM	QTY	PART NUMBER	CONTROL #	DESCRIPTION	
	Parts List					
	DRAWN chuckc		10/22/2007		NATIONAL DATA BUOY CENTER John C. Stennis Space Center Stennis Space Center, Mississippi,39529	
	CHECKED LAST UPDATE (DCJ)		5/15/2009		TITLE	
	QA			OCEAN SENSOR MOUNT		
	MFG					
	APPROVED					
				SIZE C	DWG NO 02.3F01163	REV
				SCALE	SHEET 1 OF 2	

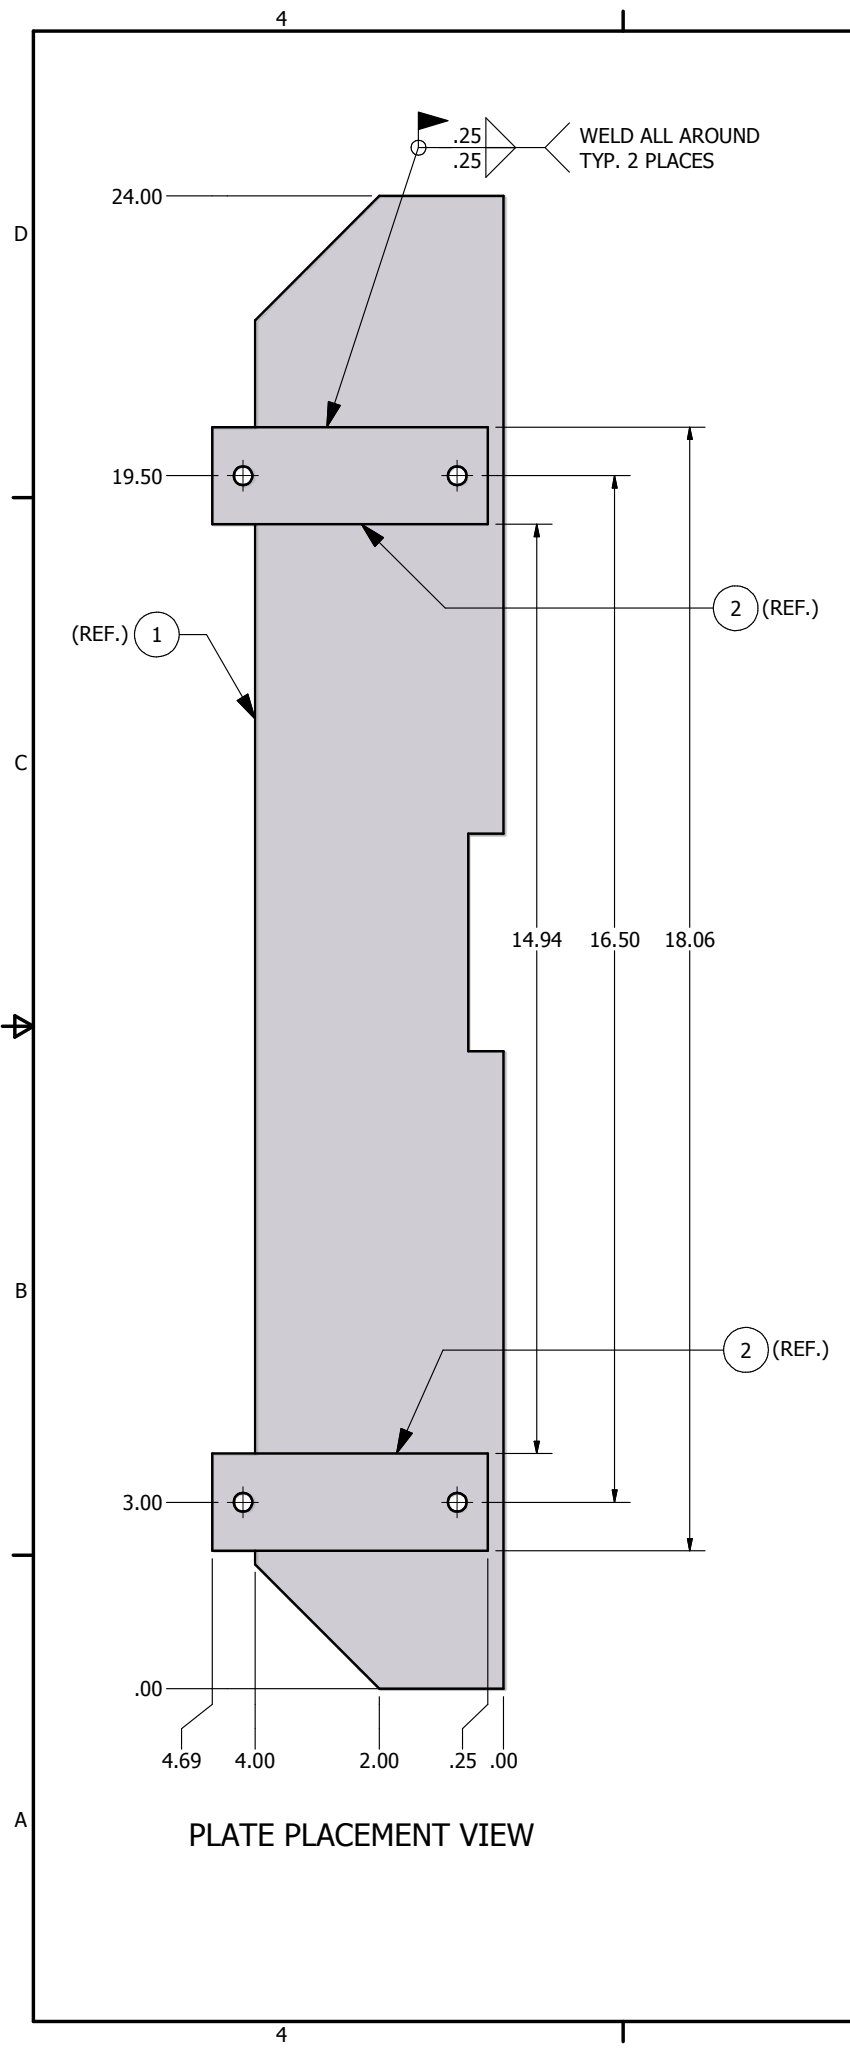

UNLESS OTHERWISE SPECIFIED: DIMENSIONS ARE IN INCHES TOLERANCES DECIMALS .XX +/- .05 ANGULAR +/- .5 DO NOT SCALE DRAWING		DRAWN chuckc	10/22/2007	 NATIONAL DATA BUOY CENTER John C. Stennis Space Center Stennis Space Center, Mississippi, 39529
		CHECKED LAST UPDATE (DCJ)	5/15/2009	
		QA		TITLE OCEAN SENSOR MOUNT
		MFG		SIZE C
		APPROVED		DWG NO 02.3F01163
				REV
		SCALE		SHEET 2 OF 2