


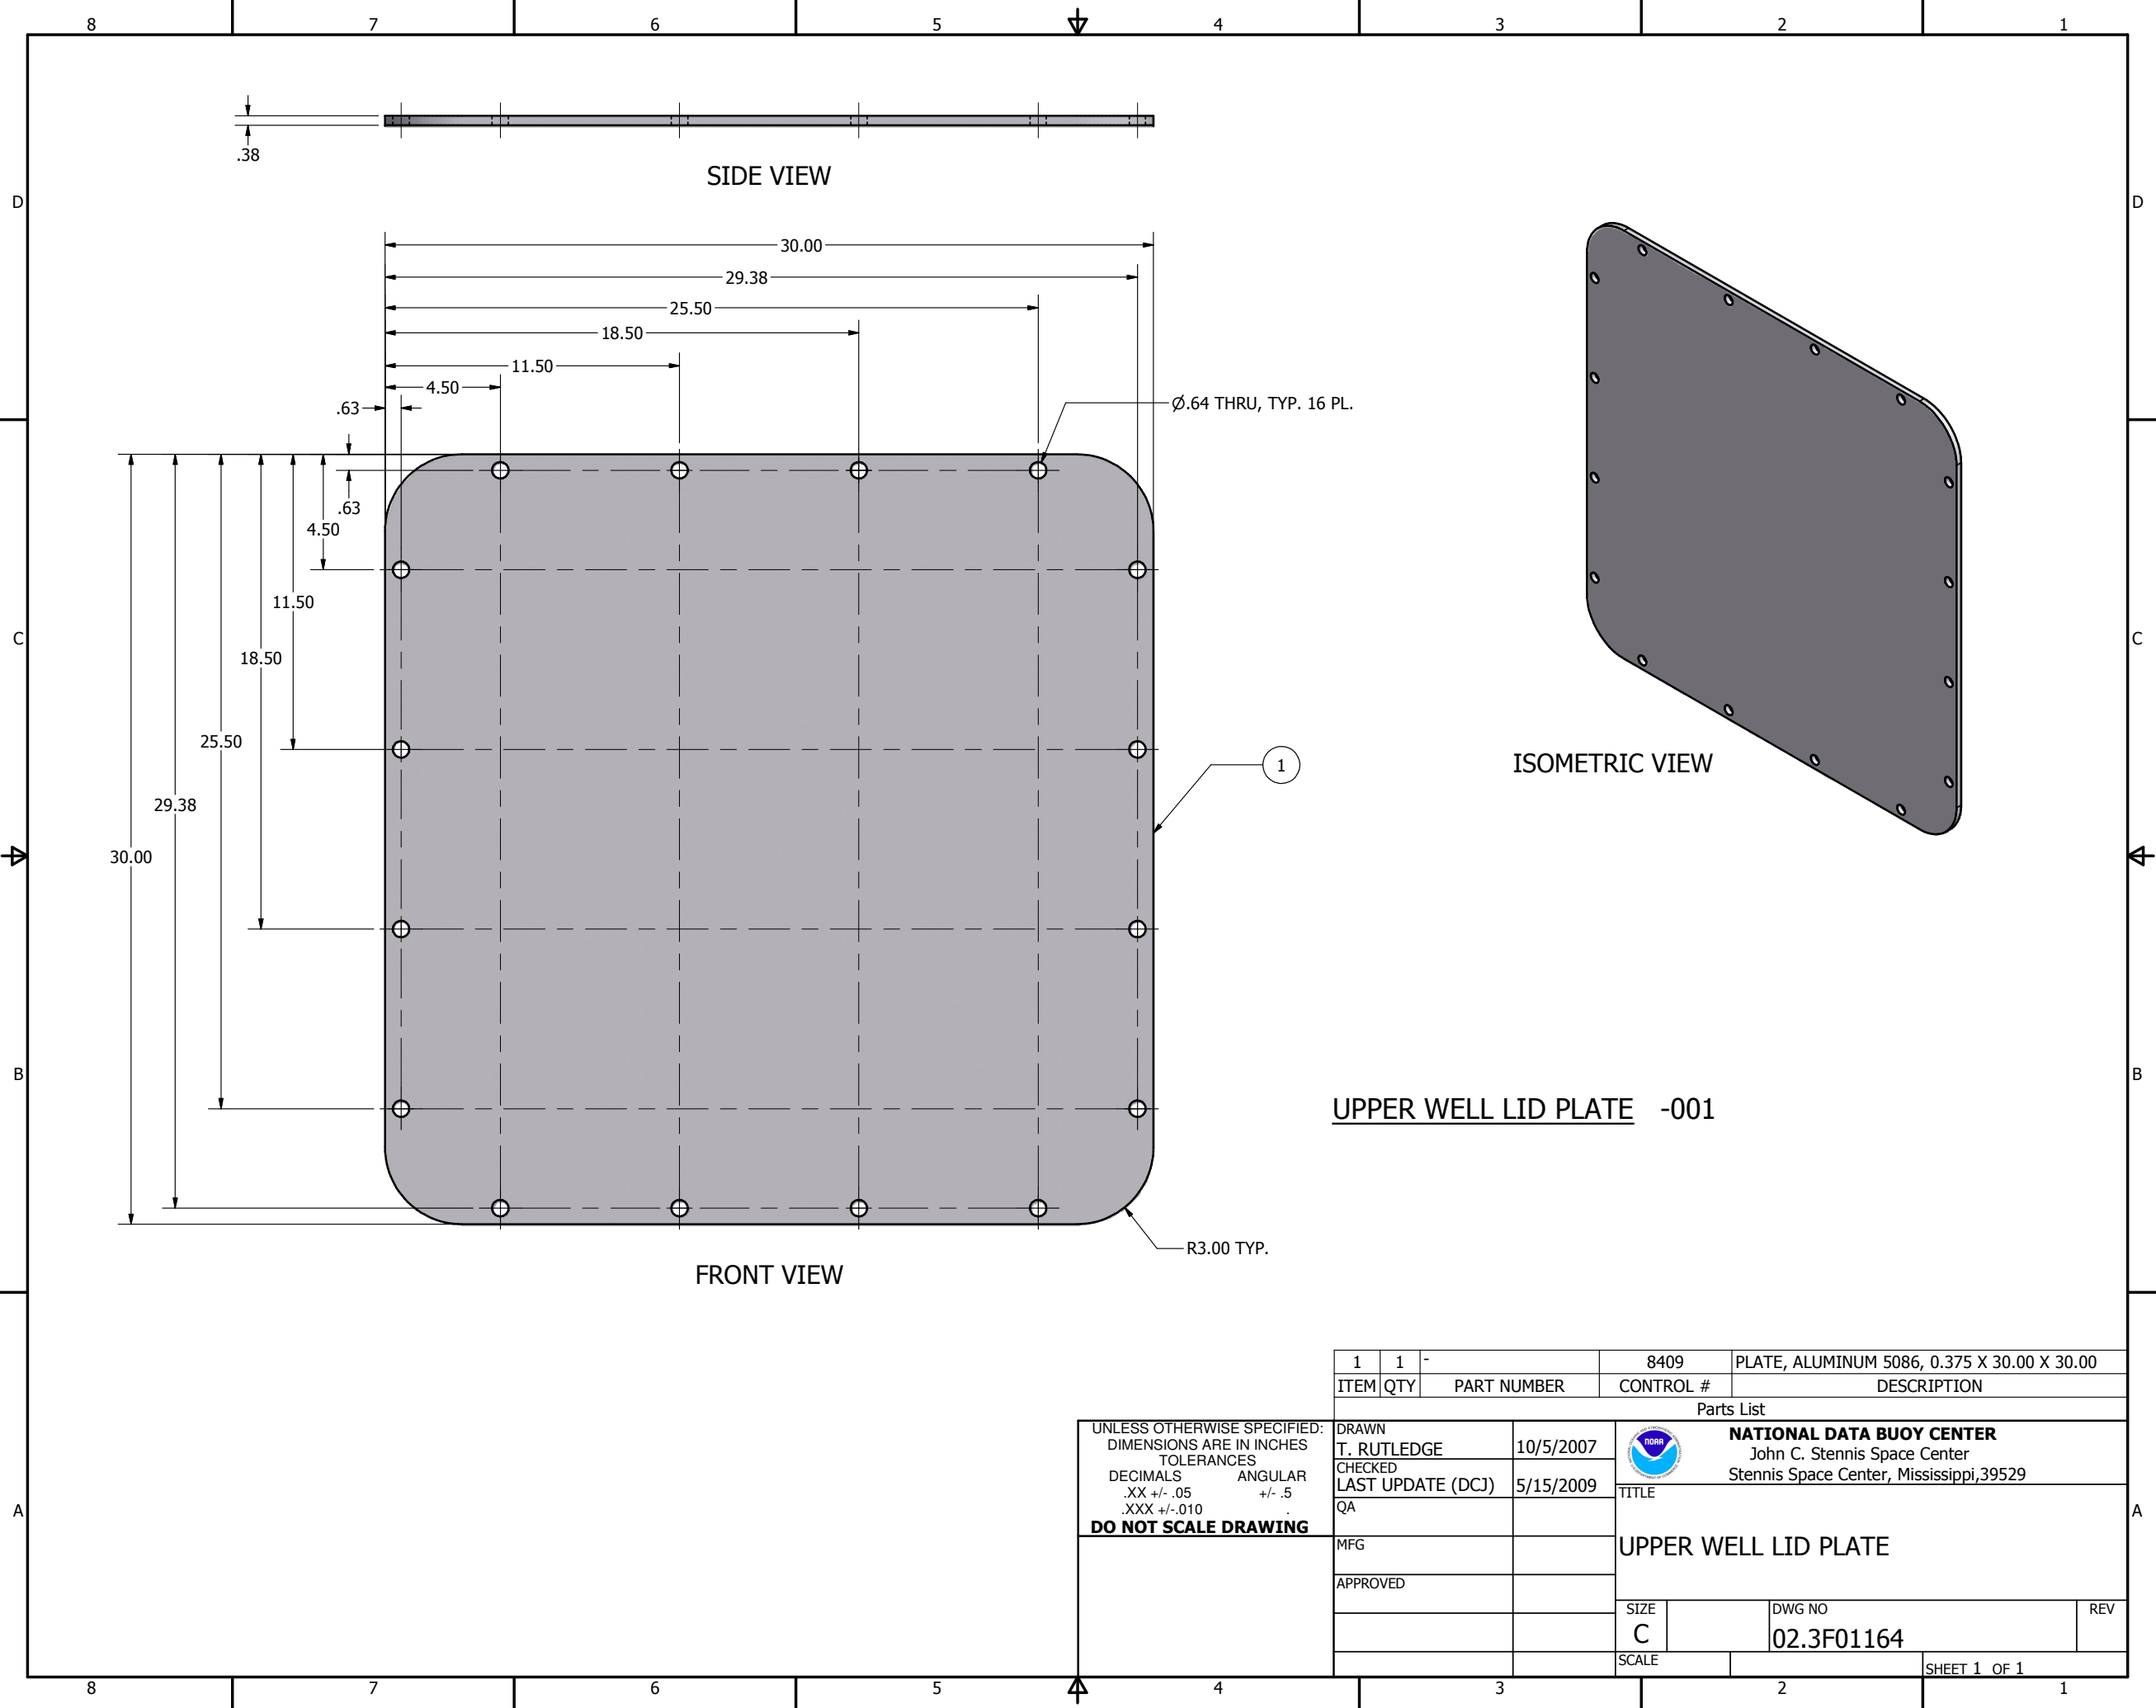

UPPER WELL LID PLATE -001

1	1	-	8409	PLATE, ALUMINUM 5086, 0.375 X 30.00 X 30.00	
ITEM	QTY	PART NUMBER	CONTROL #	DESCRIPTION	
Parts List					
DRAWN		10/5/2007		NATIONAL DATA BUOY CENTER John C. Stennis Space Center Stennis Space Center, Mississippi,39529	
T. RUTLEDGE					
CHECKED		5/15/2009			
LAST UPDATE (DCJ)					
QA		TITLE			
MFG		UPPER WELL LID PLATE			
APPROVED					
		SIZE	DWG NO		
		C	02.3F01164		
		SCALE			SHEET 1 OF 1

UNLESS OTHERWISE SPECIFIED:
DIMENSIONS ARE IN INCHES
TOLERANCES
DECIMALS .XX +/- .05
ANGULAR +/- .5
DO NOT SCALE DRAWING