


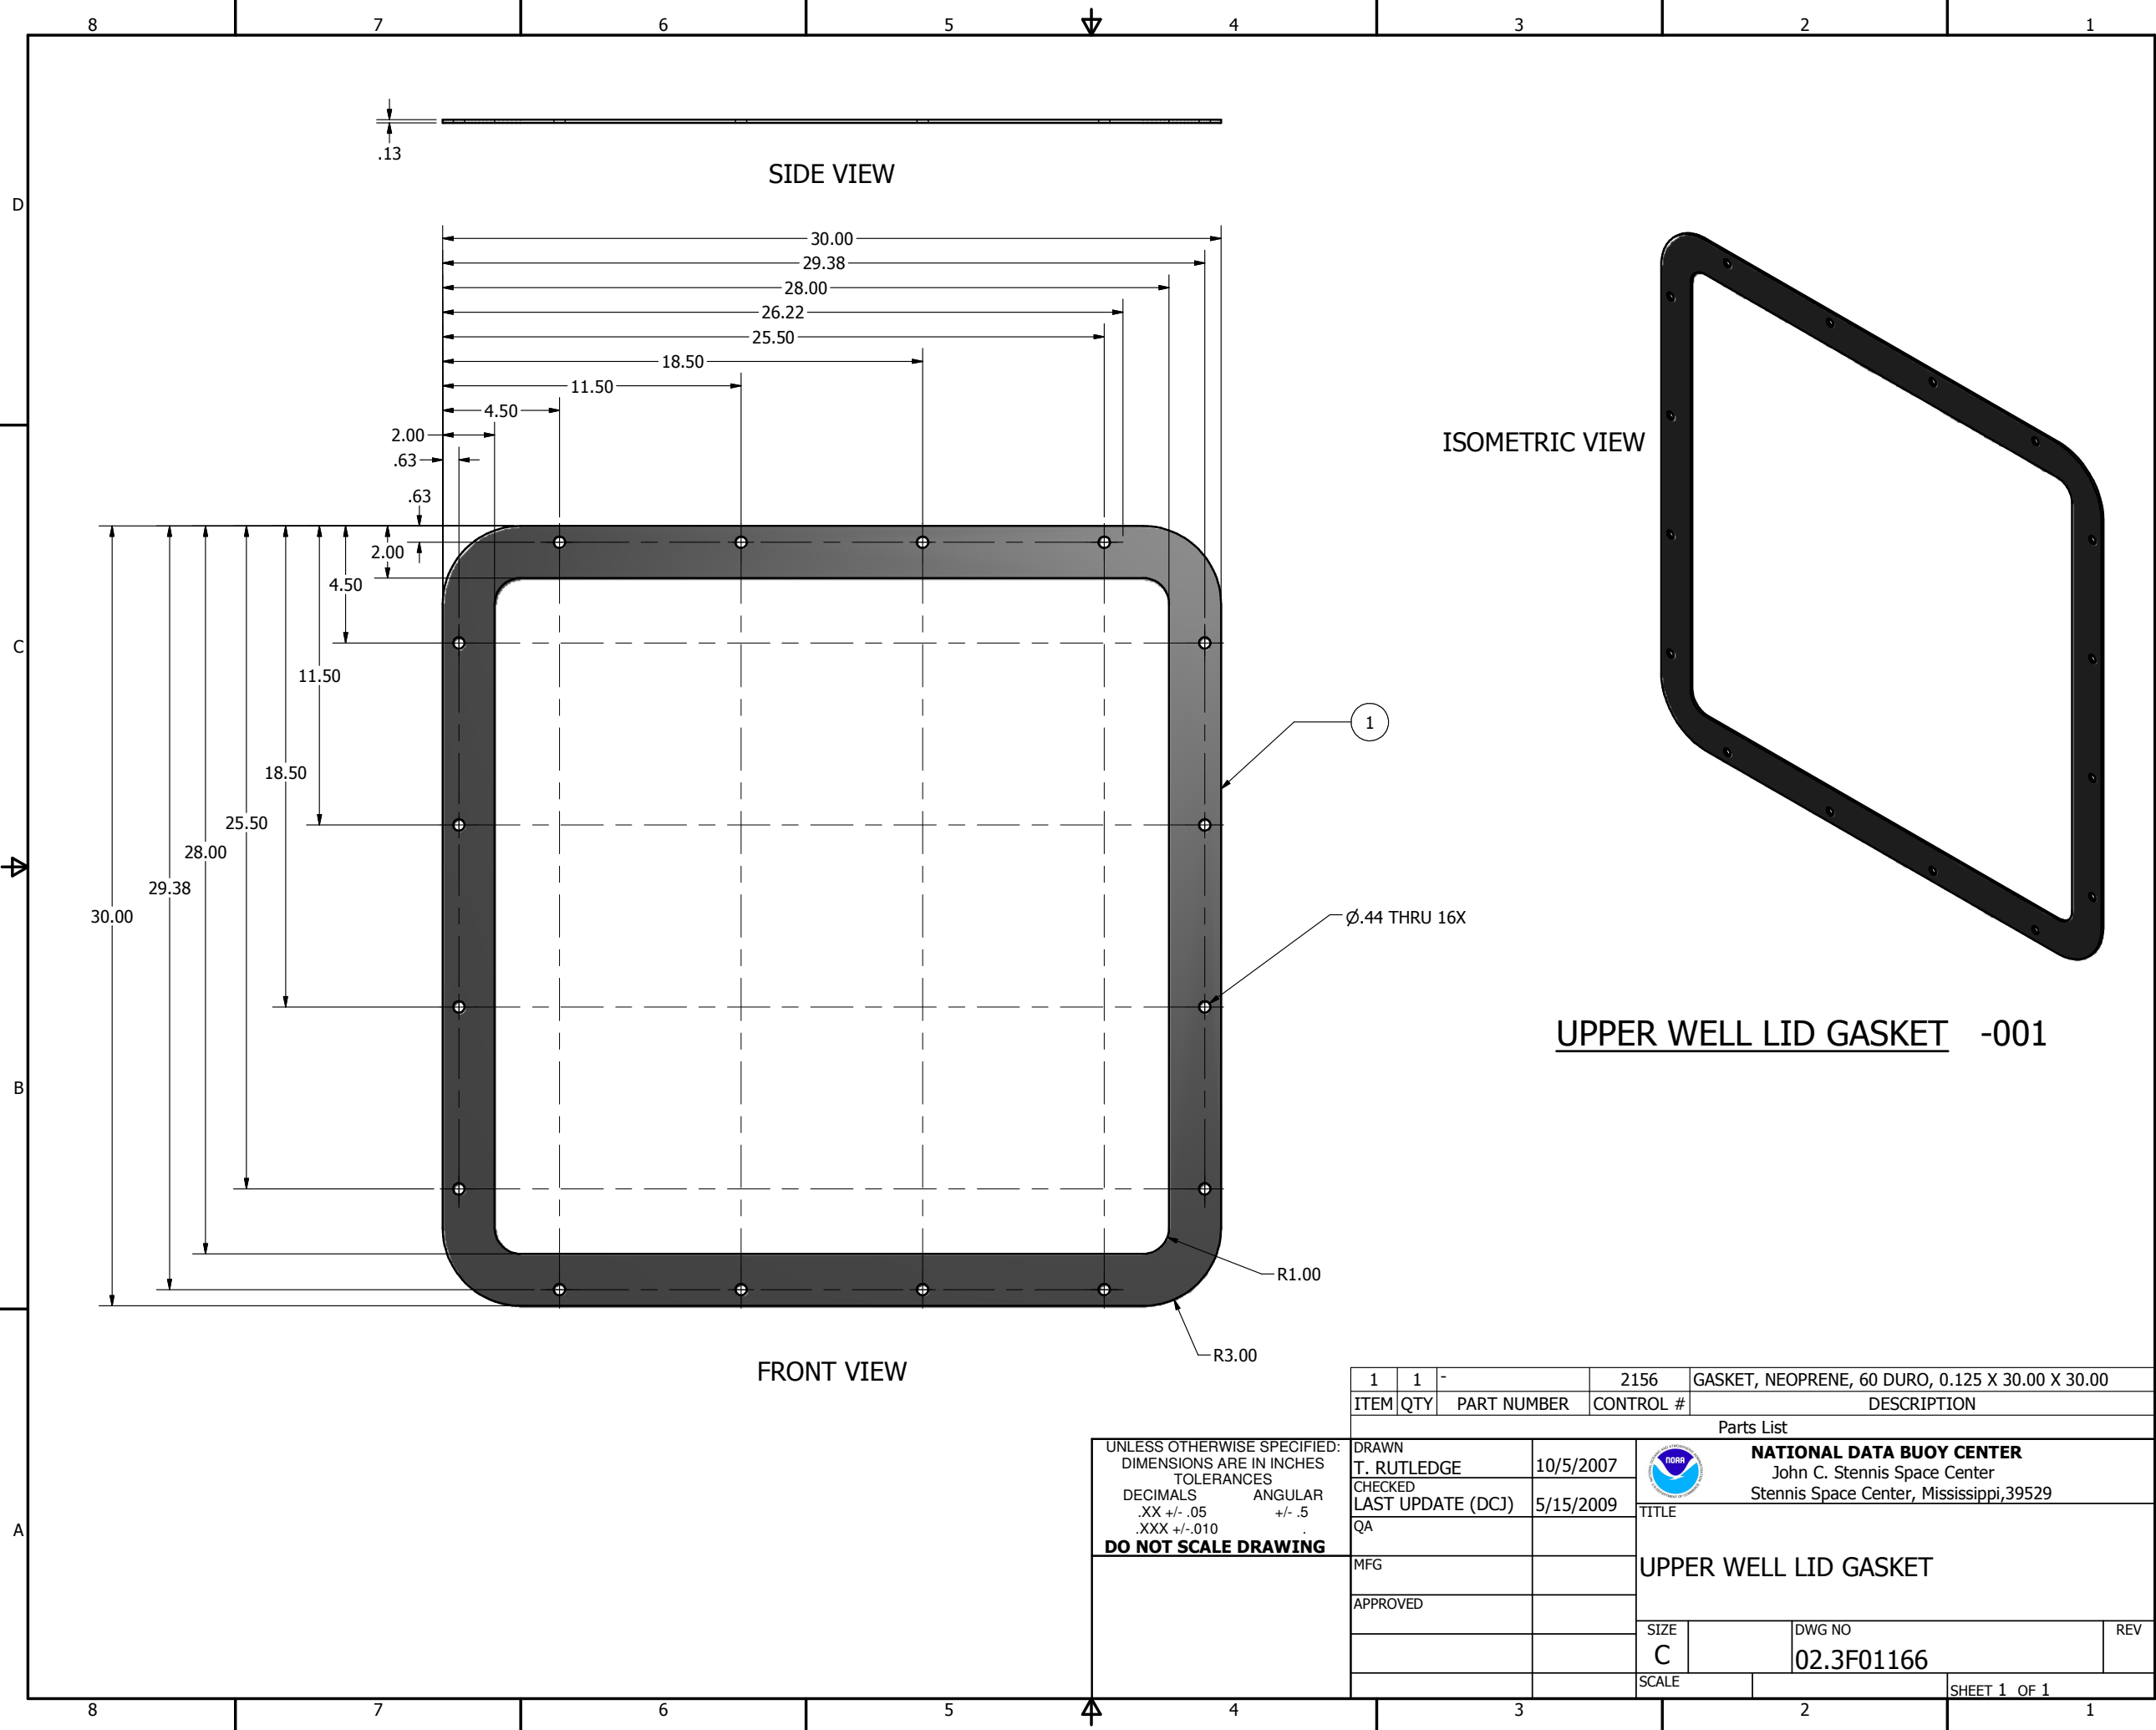

UNLESS OTHERWISE SPECIFIED:
DIMENSIONS ARE IN INCHES
TOLERANCES
DECIMALS .XX +/- .05
ANGULAR .XXX +/- .010
DO NOT SCALE DRAWING

1	1	-	2156	GASKET, NEOPRENE, 60 DURO, 0.125 X 30.00 X 30.00		
ITEM	QTY	PART NUMBER	CONTROL #	DESCRIPTION		
Parts List						
DRAWN T. RUTLEDGE		10/5/2007		NATIONAL DATA BUOY CENTER John C. Stennis Space Center Stennis Space Center, Mississippi, 39529		
CHECKED LAST UPDATE (DCJ)		5/15/2009				
QA			TITLE			
MFG			UPPER WELL LID GASKET			
APPROVED						
			SIZE C	DWG NO 02.3F01166	REV	
			SCALE		SHEET 1 OF 1	