


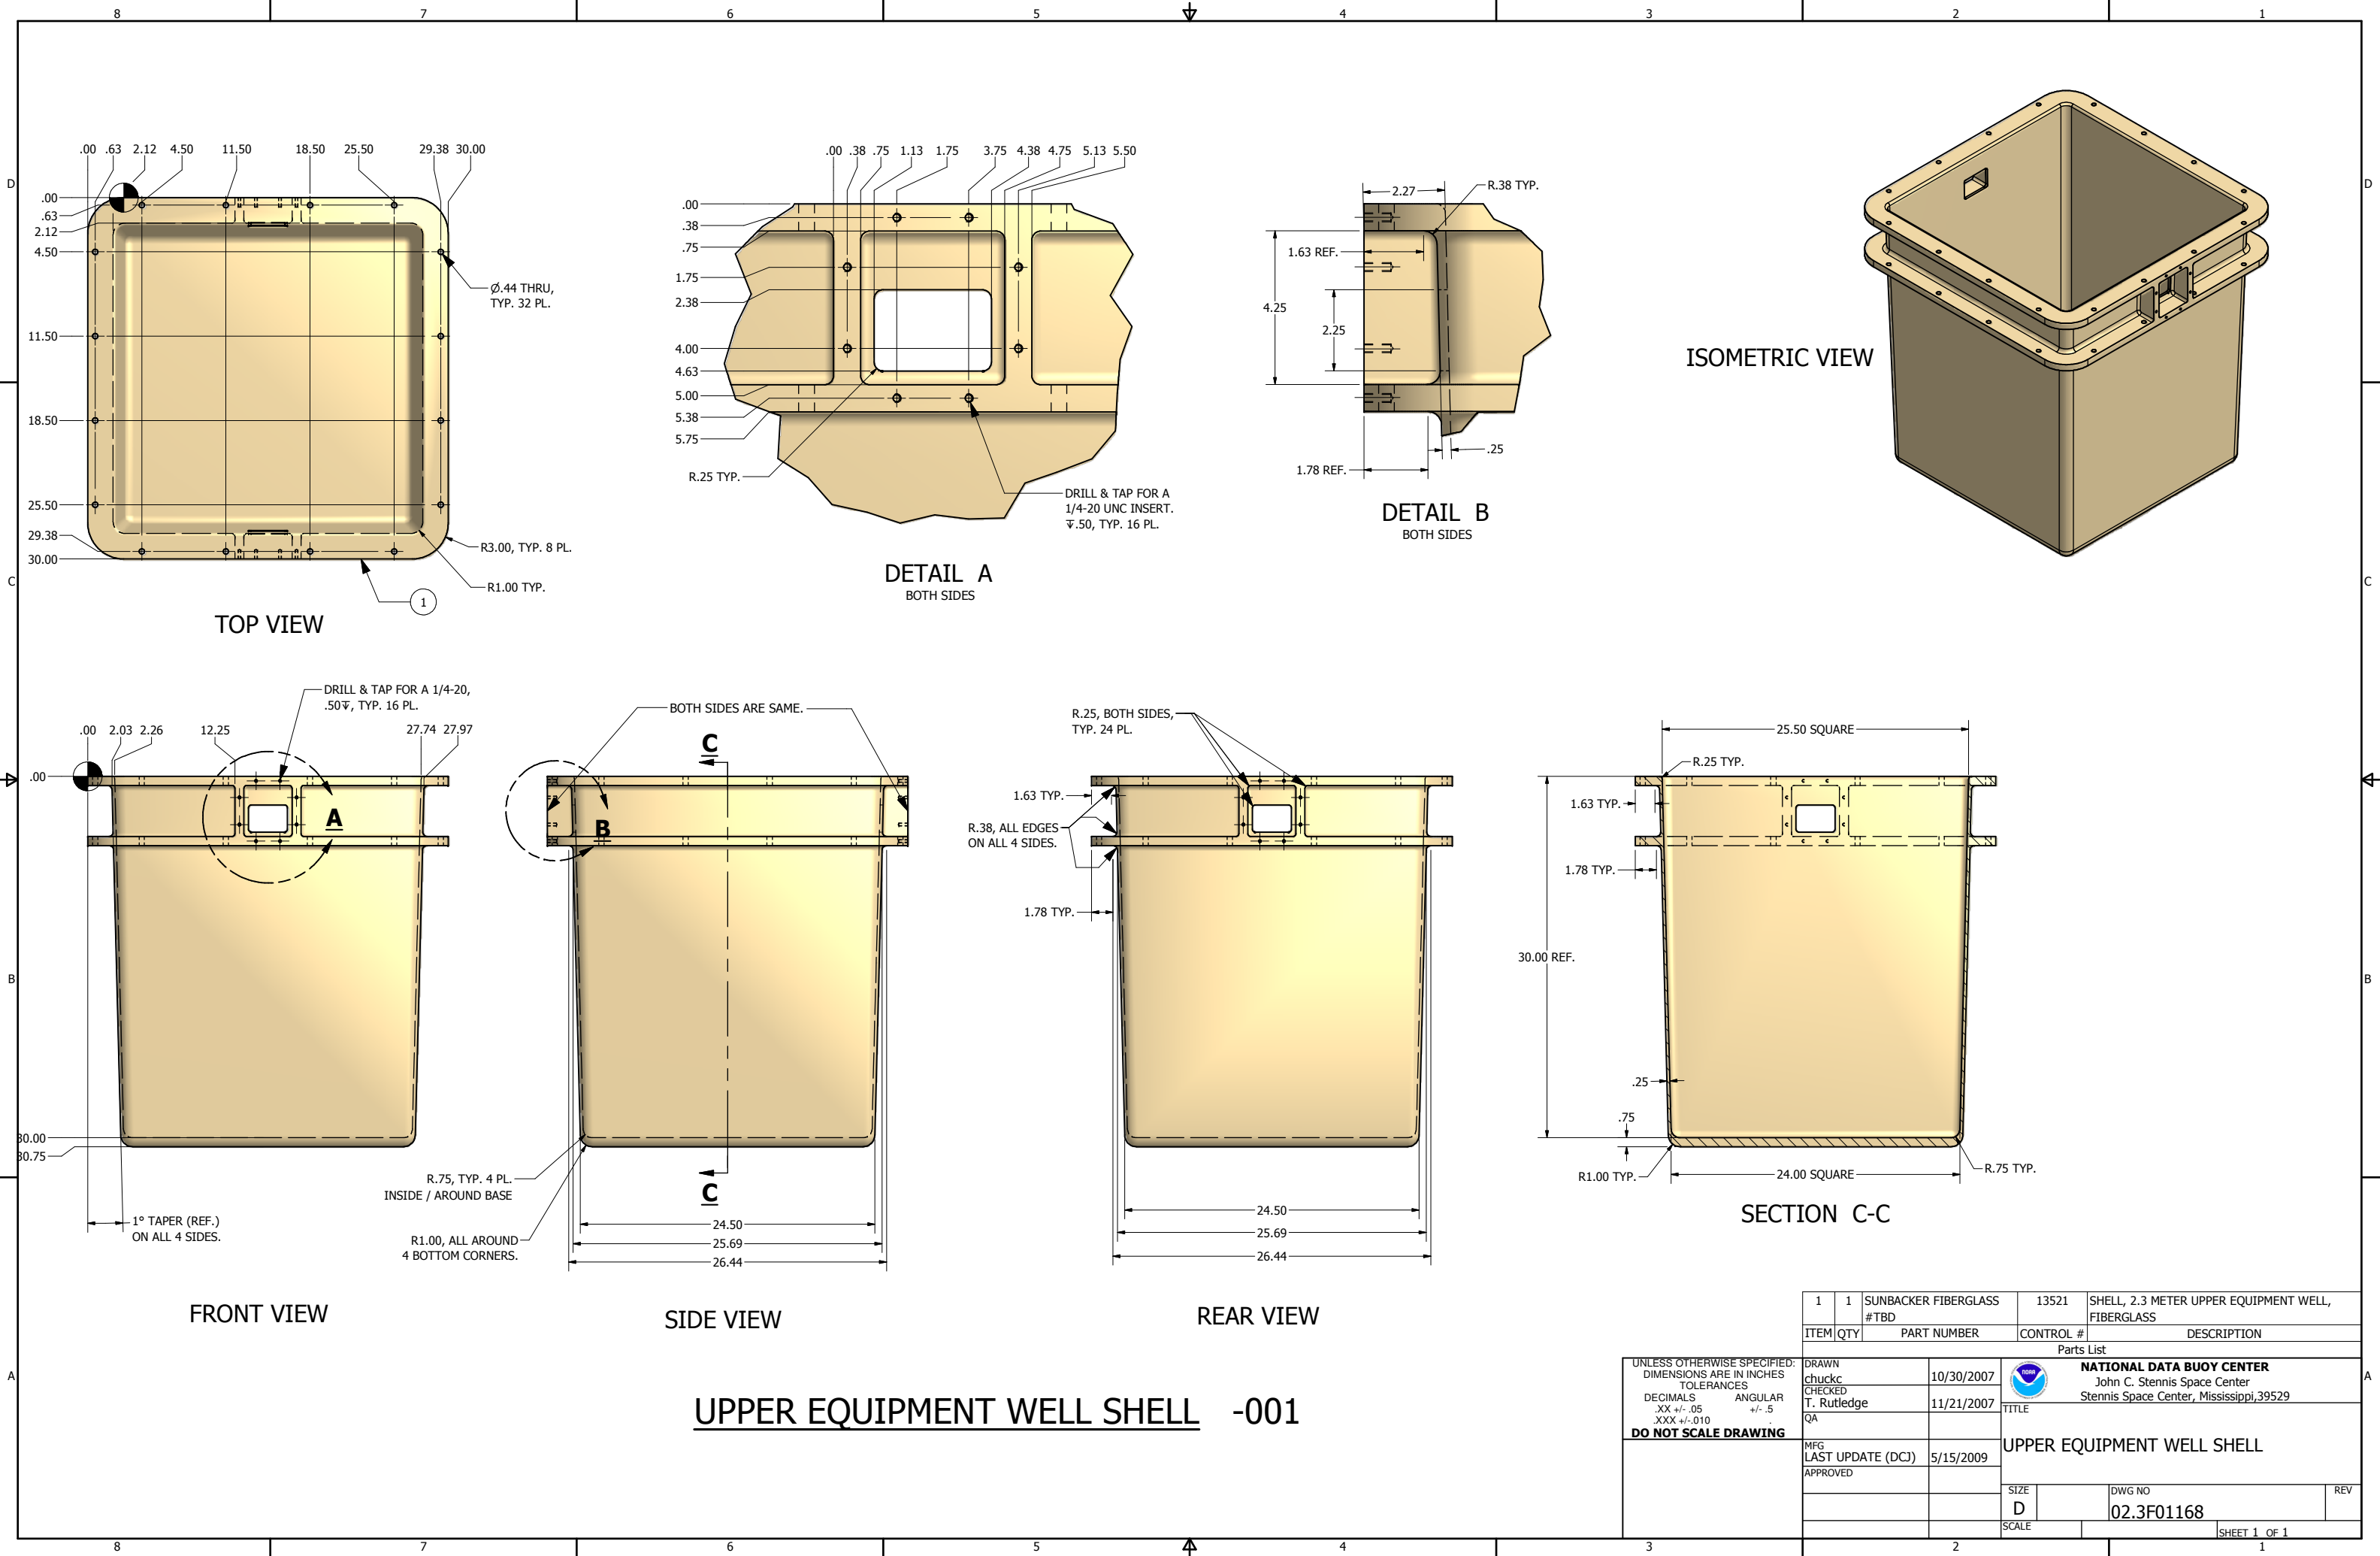

UPPER EQUIPMENT WELL SHELL -001

UNLESS OTHERWISE SPECIFIED: DIMENSIONS ARE IN INCHES TOLERANCES DECIMALS ANGULAR .XX +/- .05 +/- .5 .XXX +/- .010 DO NOT SCALE DRAWING		1		1		SUNBACKER FIBERGLASS #TBD		13521		SHELL, 2.3 METER UPPER EQUIPMENT WELL, FIBERGLASS	
		ITEM		QTY		PART NUMBER		CONTROL #		DESCRIPTION	
		Parts List									
		DRAWN		10/30/2007				NATIONAL DATA BUOY CENTER John C. Stennis Space Center Stennis Space Center, Mississippi, 39529			
		chuckc									
		CHECKED		11/21/2007		TITLE		UPPER EQUIPMENT WELL SHELL			
		T. Rutledge									
		QA									
		MFG		5/15/2009		SIZE		DWG NO		REV	
		LAST UPDATE (DCJ)									
		APPROVED									
						SCALE				SHEET 1 OF 1	