



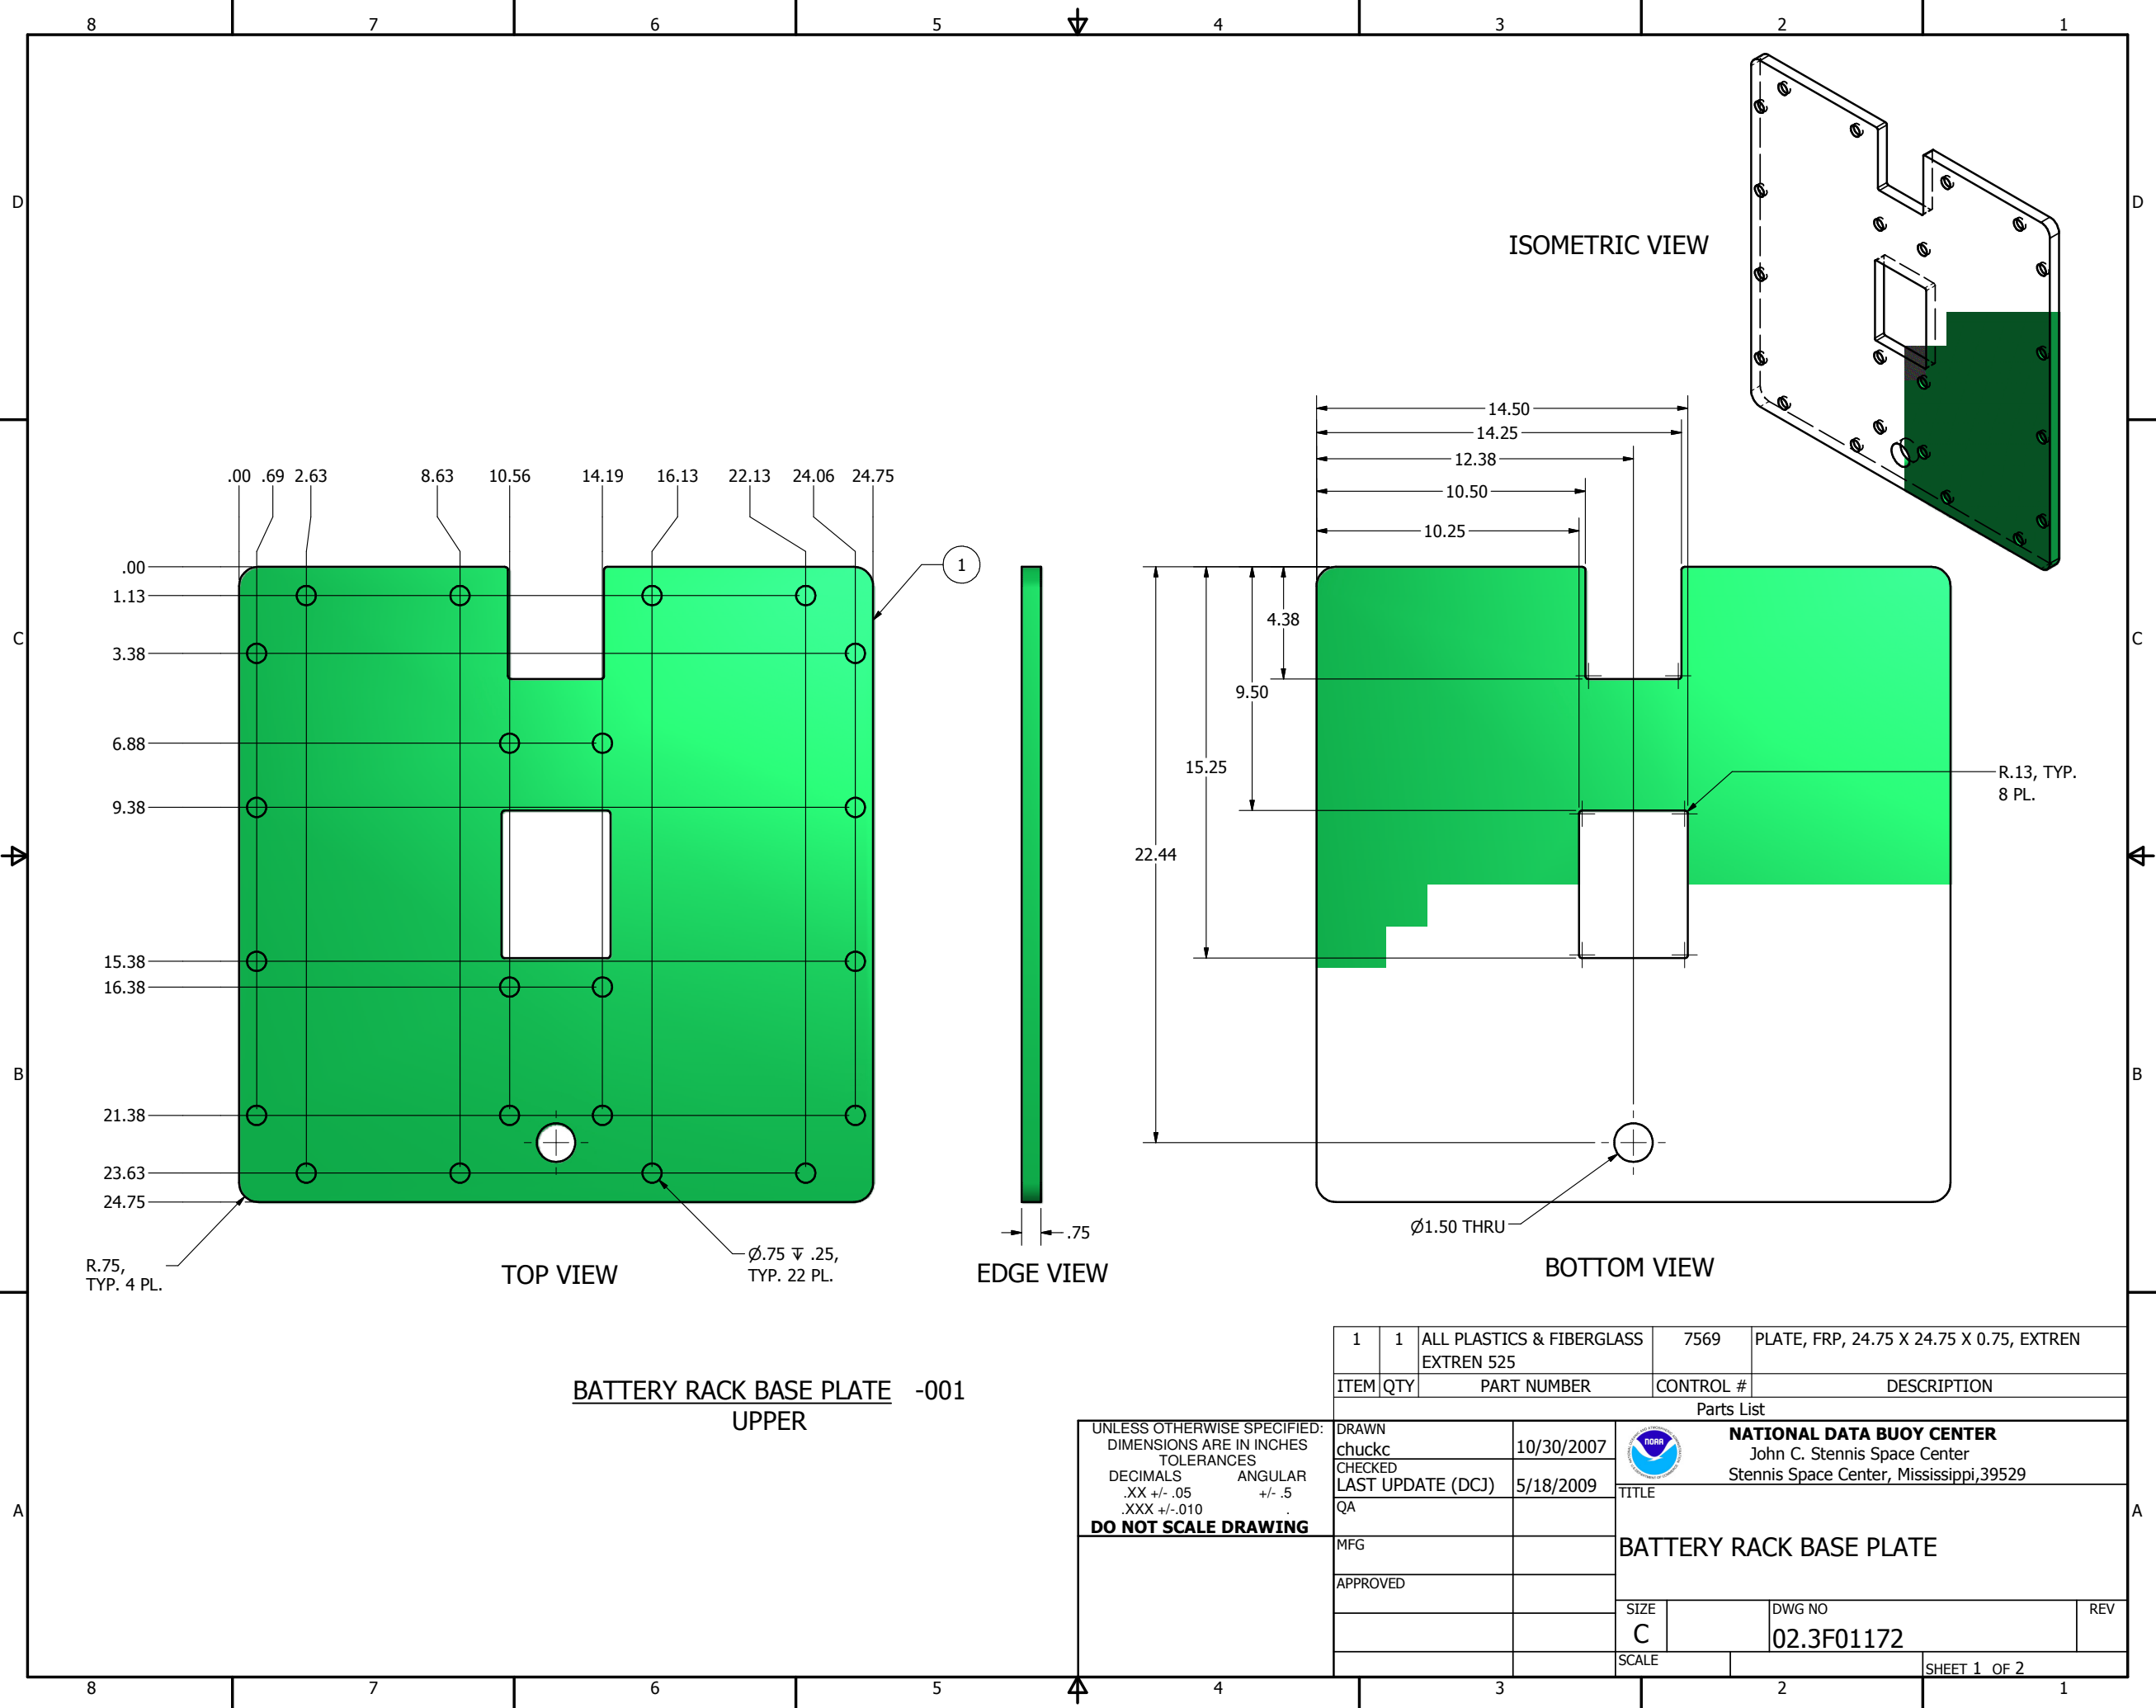

BATTERY RACK BASE PLATE -001  
UPPER

|                              |     |                                         |  |                                                                                       |   |  |
|------------------------------|-----|-----------------------------------------|--|---------------------------------------------------------------------------------------|---|--|
| 1                            | 1   | ALL PLASTICS & FIBERGLASS<br>EXTREN 525 |  | 7569                                                                                  | PLATE, FRP, 24.75 X 24.75 X 0.75, EXTREN                                                                     |  |
| ITEM                         | QTY | PART NUMBER                             |  | CONTROL #                                                                             | DESCRIPTION                                                                                                  |  |
| Parts List                   |     |                                         |  |                                                                                       |   |  |
| DRAWN<br>chuckc              |     | 10/30/2007                              |  |  | <b>NATIONAL DATA BUOY CENTER</b><br>John C. Stennis Space Center<br>Stennis Space Center, Mississippi, 39529 |  |
| CHECKED<br>LAST UPDATE (DCJ) |     | 5/18/2009                               |  |                                                                                       |   |  |
| QA                           |     |                                         |  | TITLE                                                                                 |   |  |
| MFG                          |     |                                         |  | BATTERY RACK BASE PLATE                                                               |   |  |
| APPROVED                     |     |                                         |  |                                                                                       |   |  |
|                              |     |                                         |  | SIZE<br>C                                                                             | DWG NO<br>02.3F01172                                                                                         |  |
|                              |     |                                         |  | SCALE                                                                                 | SHEET 1 OF 2                                                                                                 |  |

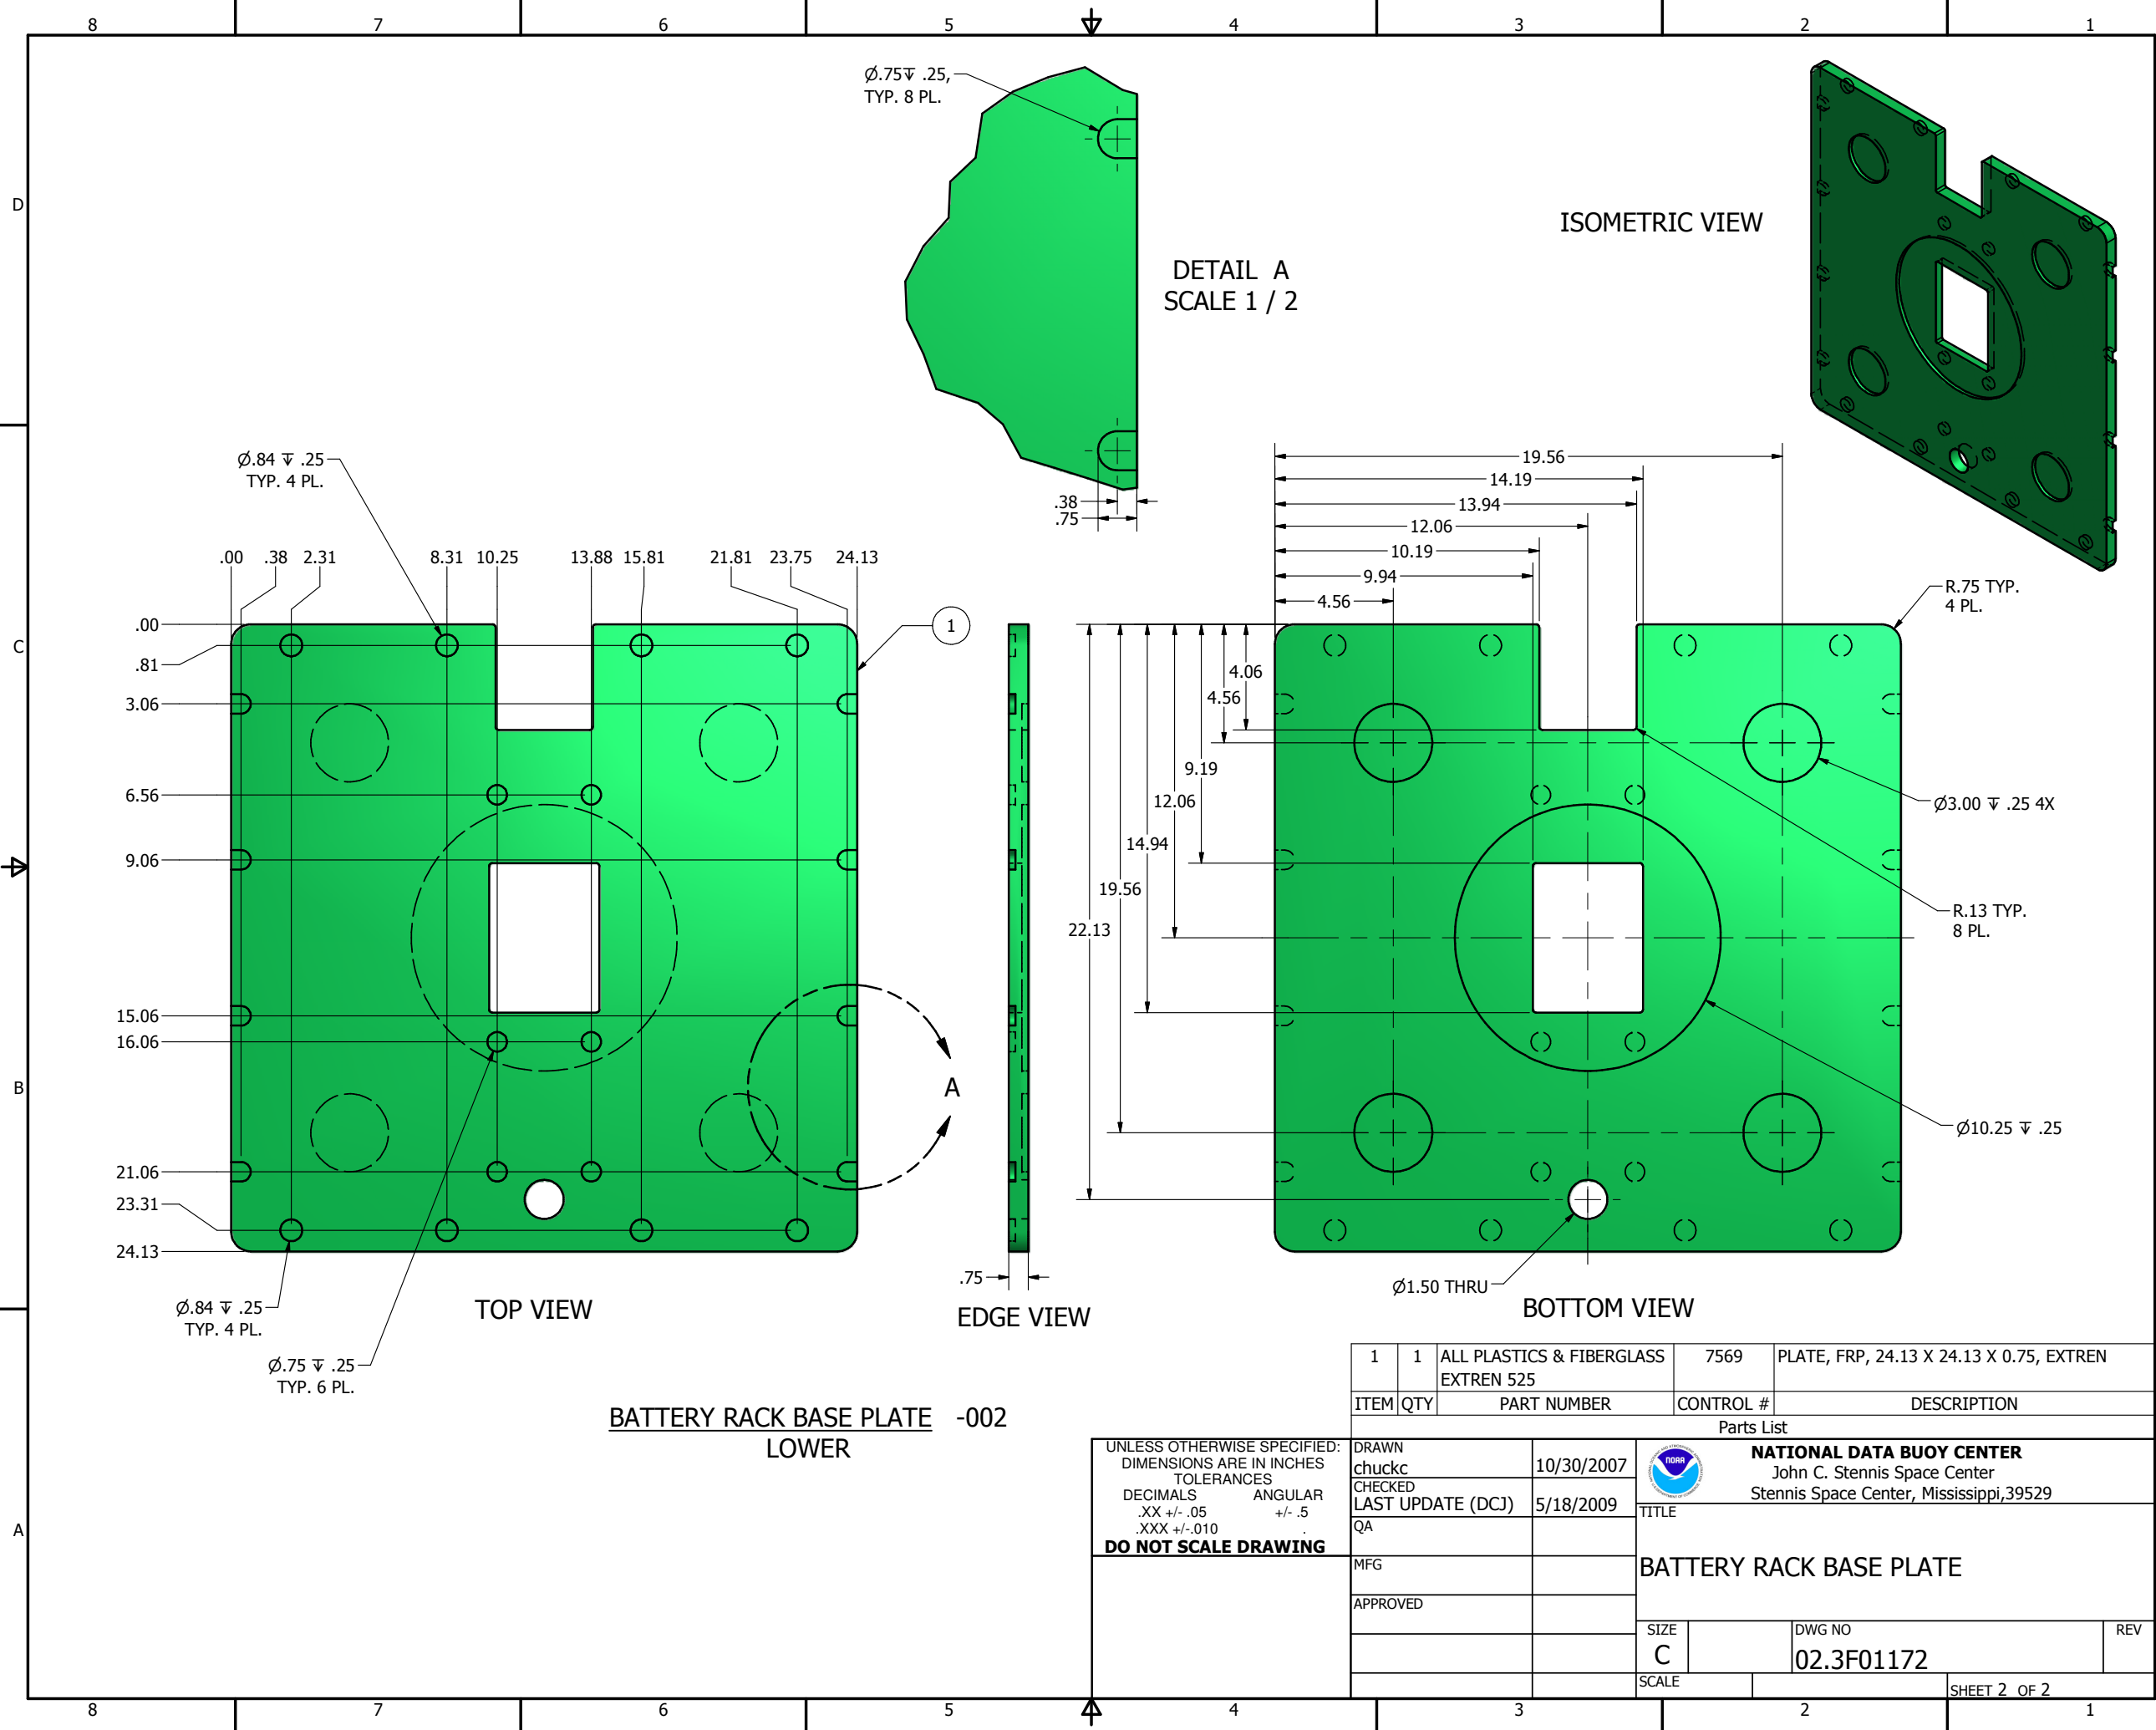

BATTERY RACK BASE PLATE -002  
LOWER

|                              |     |                                         |  |                                                                                       |   |              |     |
|------------------------------|-----|-----------------------------------------|--|---------------------------------------------------------------------------------------|---|--------------|-----|
| 1                            | 1   | ALL PLASTICS & FIBERGLASS<br>EXTREN 525 |  | 7569                                                                                  | PLATE, FRP, 24.13 X 24.13 X 0.75, EXTREN                                                                    |              |     |
| ITEM                         | QTY | PART NUMBER                             |  | CONTROL #                                                                             | DESCRIPTION                                                                                                 |              |     |
| Parts List                   |     |                                         |  |                                                                                       |   |              |     |
| DRAWN<br>chuckc              |     | 10/30/2007                              |  |  | <b>NATIONAL DATA BUOY CENTER</b><br>John C. Stennis Space Center<br>Stennis Space Center, Mississippi,39529 |              |     |
| CHECKED<br>LAST UPDATE (DCJ) |     | 5/18/2009                               |  |                                                                                       |   |              |     |
| QA                           |     |                                         |  | TITLE                                                                                 |   |              |     |
| MFG                          |     |                                         |  | BATTERY RACK BASE PLATE                                                               |   |              |     |
| APPROVED                     |     |                                         |  |                                                                                       |   |              |     |
|                              |     |                                         |  | SIZE<br>C                                                                             | DWG NO<br>02.3F01172                                                                                        |              | REV |
|                              |     |                                         |  | SCALE                                                                                 |   | SHEET 2 OF 2 |     |