



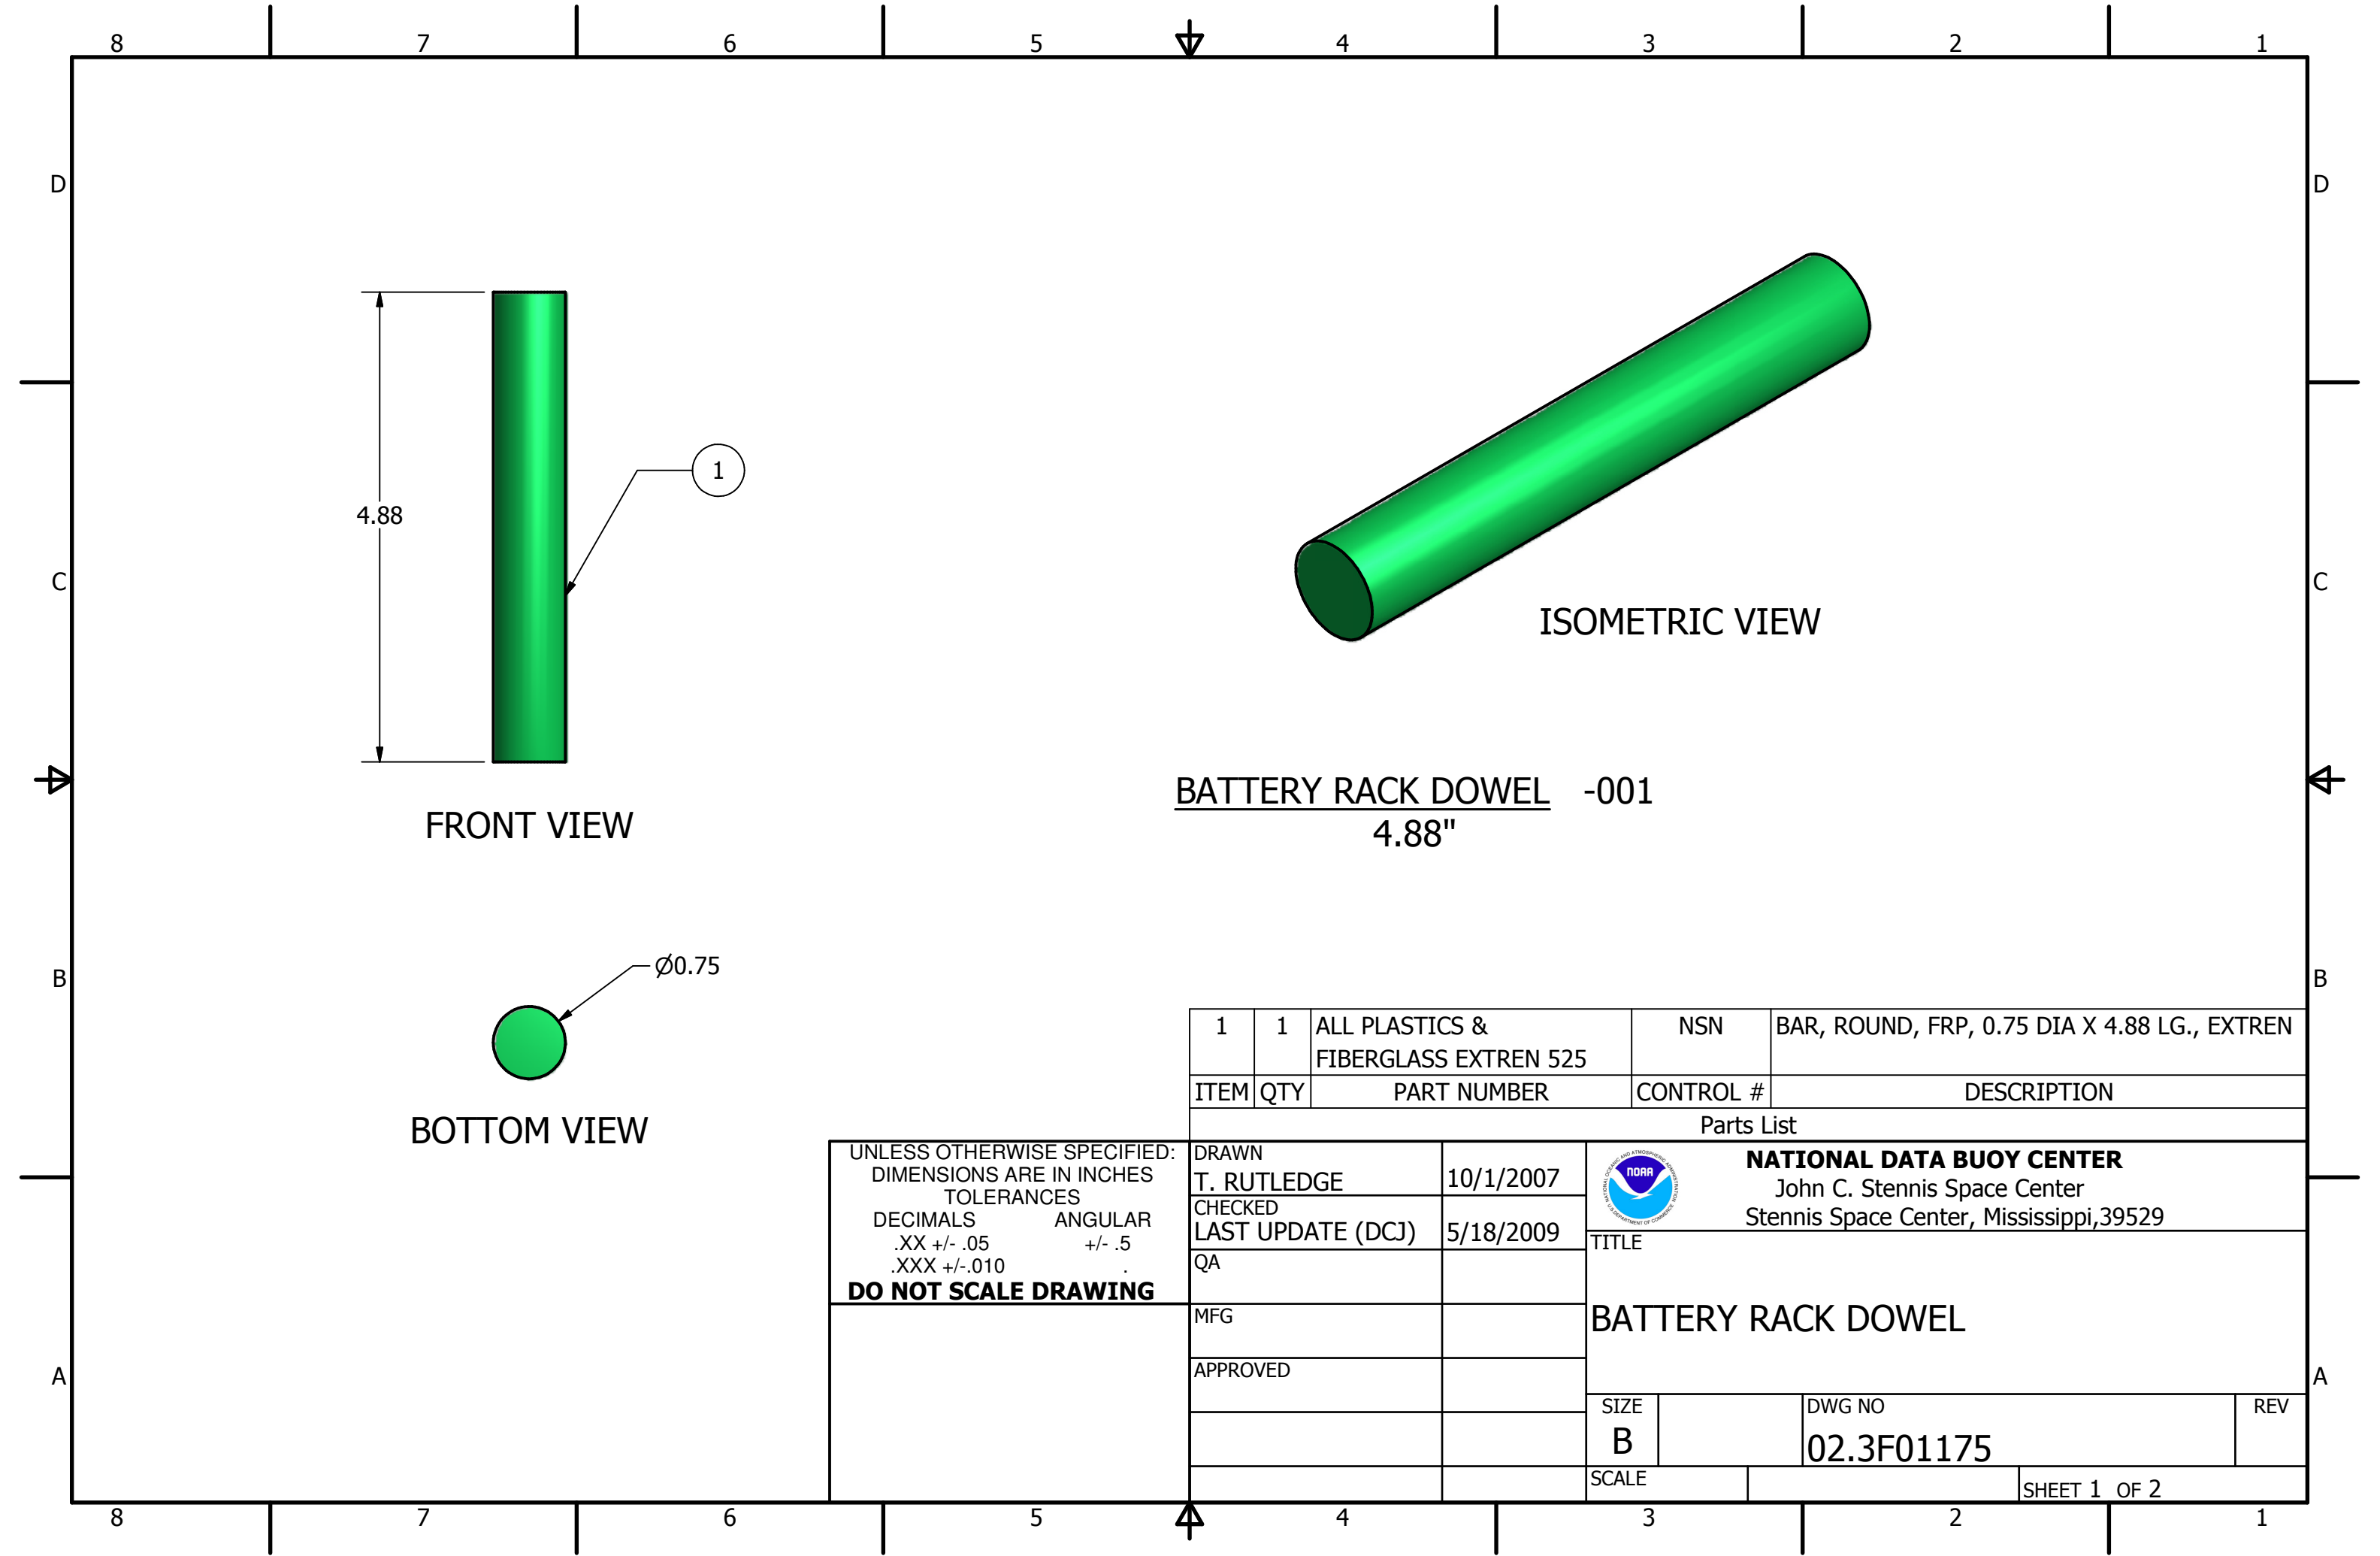

BATTERY RACK DOWEL -001
4.88"

1	1	ALL PLASTICS & FIBERGLASS EXTREN 525	NSN	BAR, ROUND, FRP, 0.75 DIA X 4.88 LG., EXTREN	
ITEM	QTY	PART NUMBER	CONTROL #	DESCRIPTION	
Parts List					
DRAWN T. RUTLEDGE		10/1/2007	NATIONAL DATA BUOY CENTER John C. Stennis Space Center Stennis Space Center, Mississippi,39529		
CHECKED LAST UPDATE (DCJ)		5/18/2009			
QA			TITLE 		

UNLESS OTHERWISE SPECIFIED:
DIMENSIONS ARE IN INCHES
TOLERANCES
DECIMALS ANGULAR
.XX +/- .05 +/- .5
.XXX +/- .010 .
DO NOT SCALE DRAWING

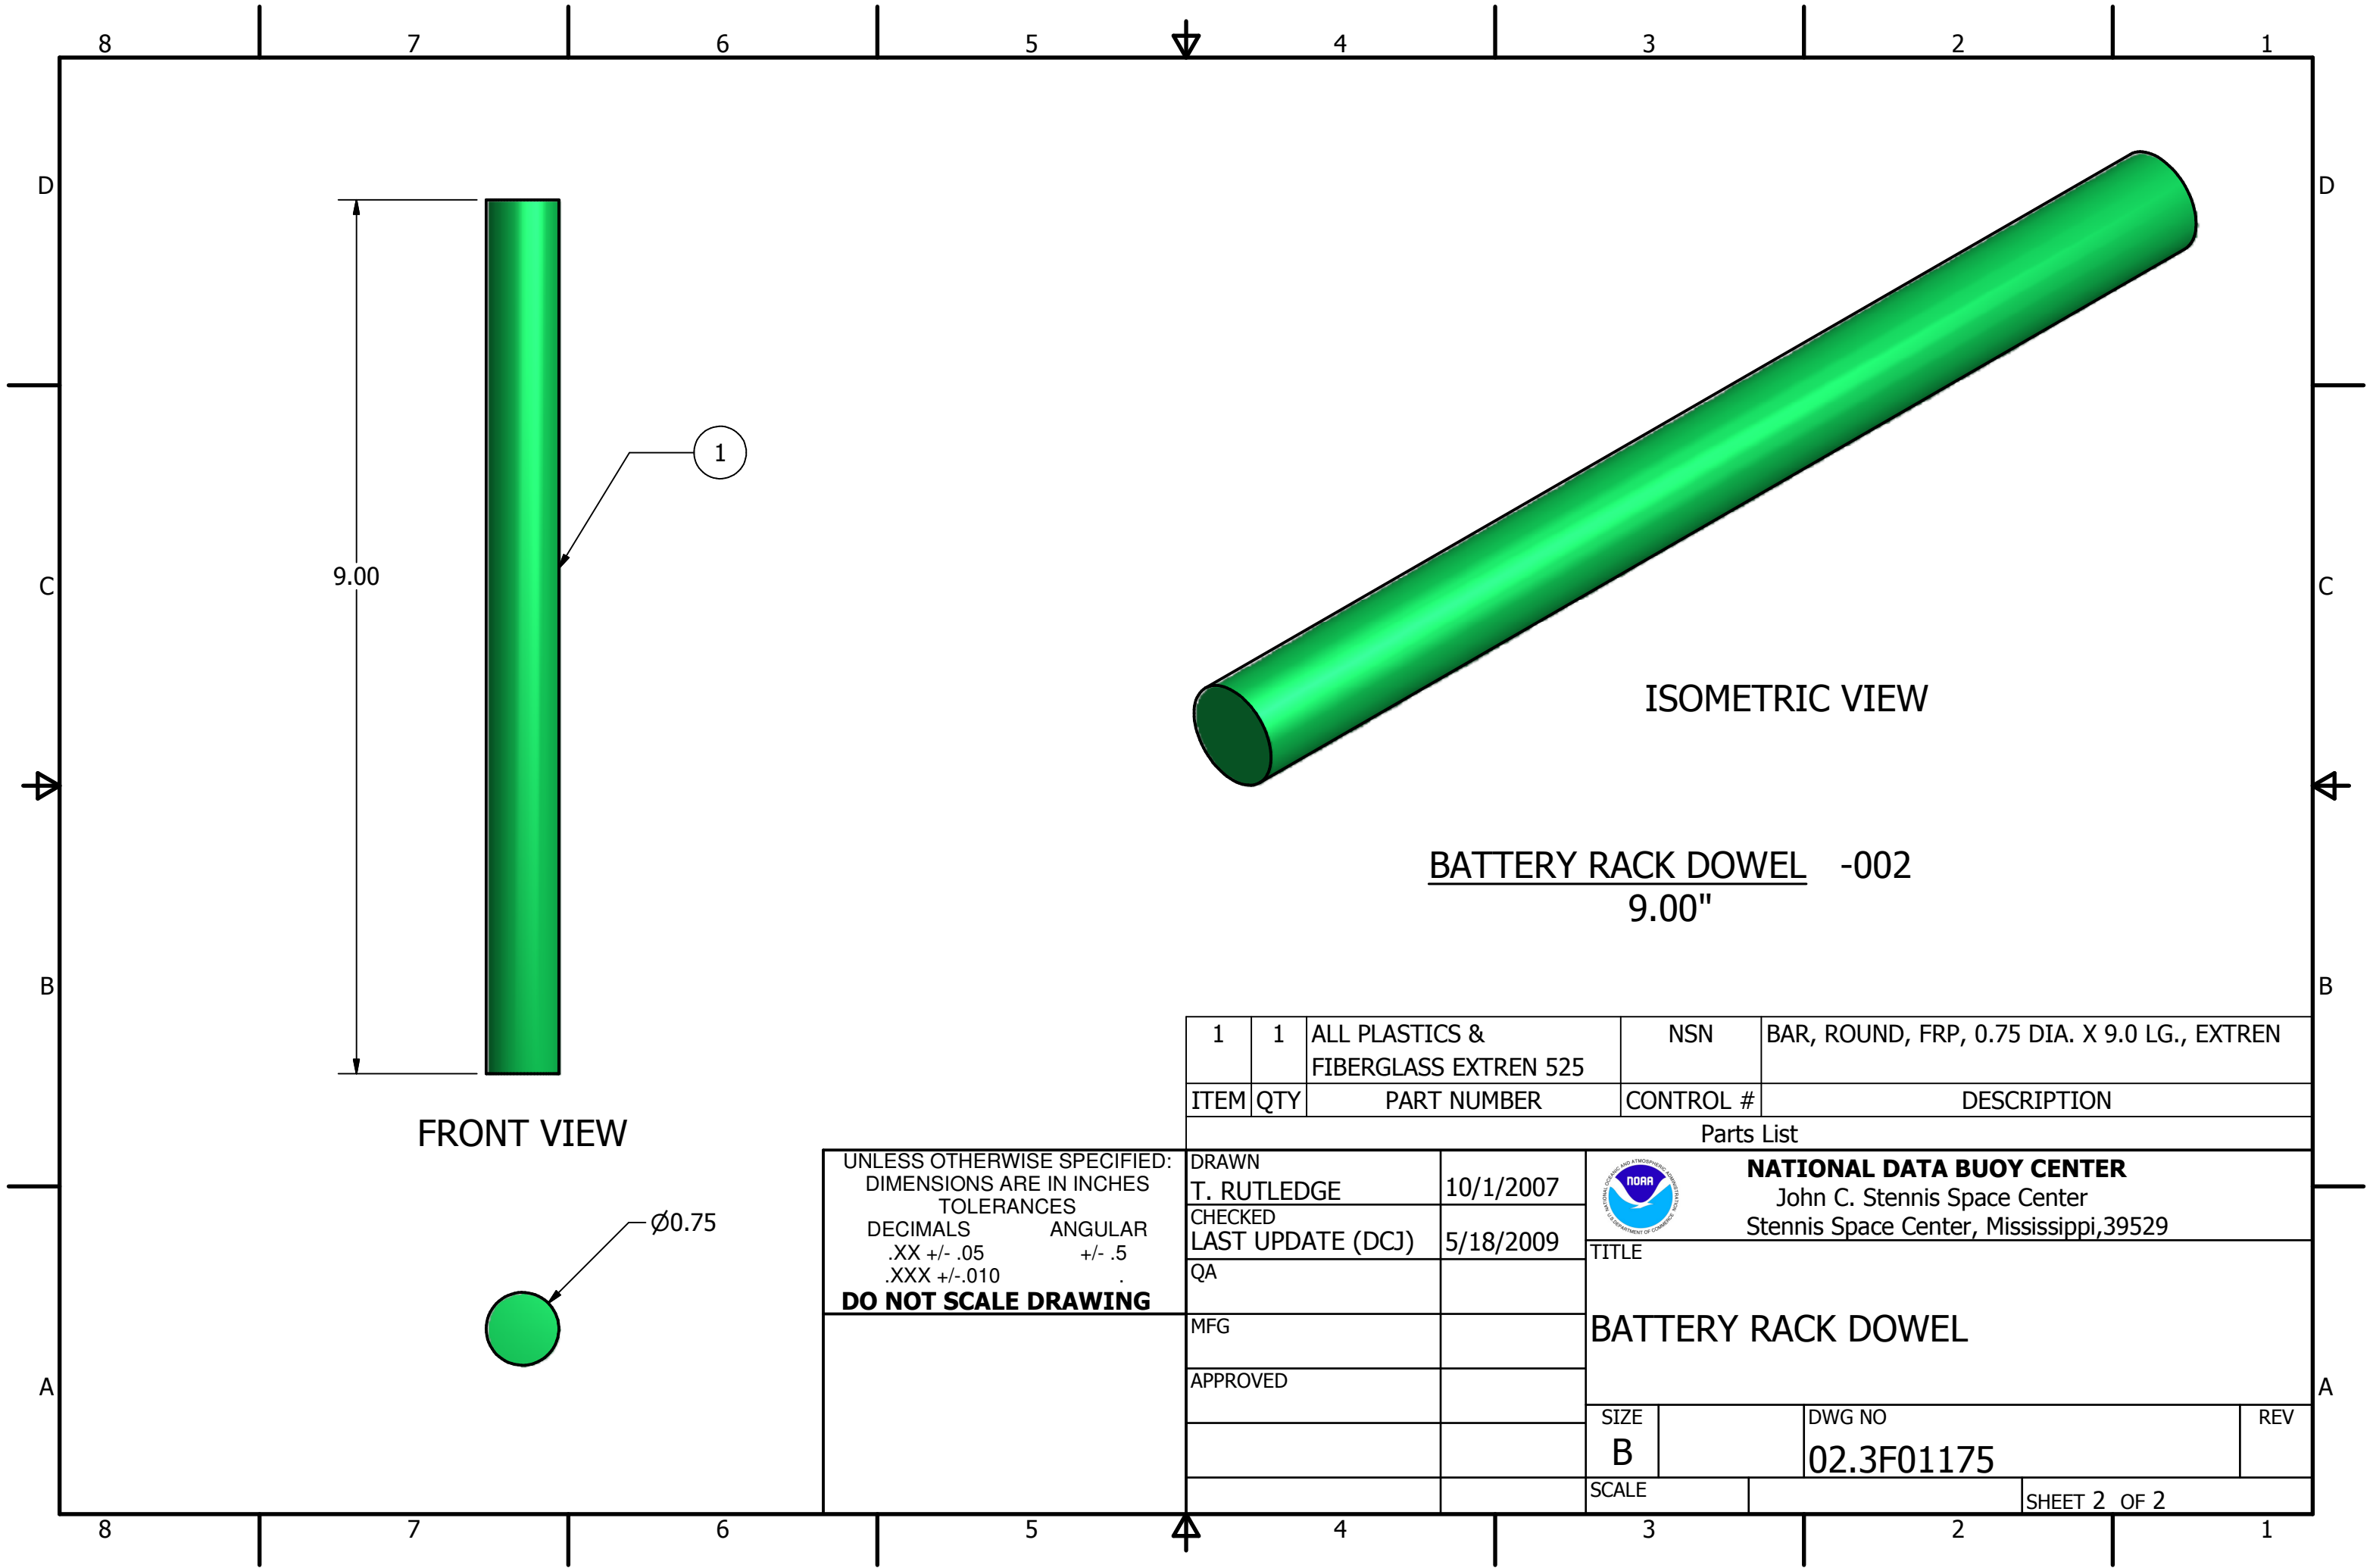

1	1	ALL PLASTICS & FIBERGLASS EXTREN 525	NSN	BAR, ROUND, FRP, 0.75 DIA. X 9.0 LG., EXTREN
ITEM	QTY	PART NUMBER	CONTROL #	DESCRIPTION

Parts List

UNLESS OTHERWISE SPECIFIED: DIMENSIONS ARE IN INCHES TOLERANCES DECIMALS ANGULAR .XX +/- .05 +/- .5 .XXX +/- .010 . DO NOT SCALE DRAWING	DRAWN T. RUTLEDGE	10/1/2007	 NATIONAL DATA BUOY CENTER John C. Stennis Space Center Stennis Space Center, Mississippi,39529		
	CHECKED LAST UPDATE (DCJ)	5/18/2009			
	QA		TITLE BATTERY RACK DOWEL		
	MFG				
	APPROVED				
			SIZE B	DWG NO 02.3F01175	REV
			SCALE		SHEET 2 OF 2