
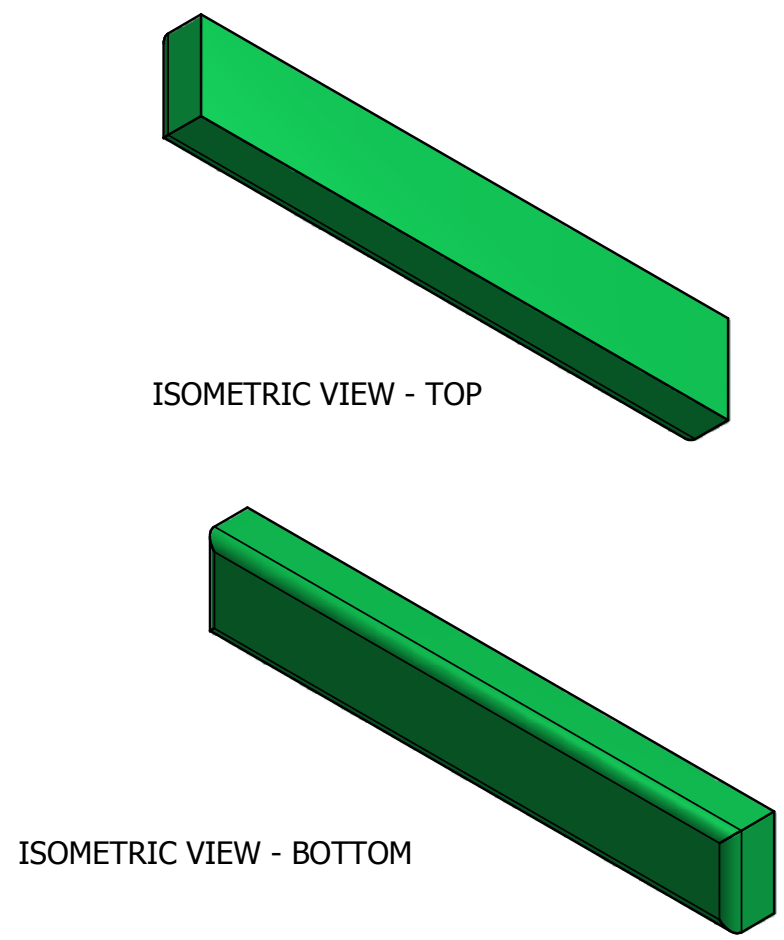
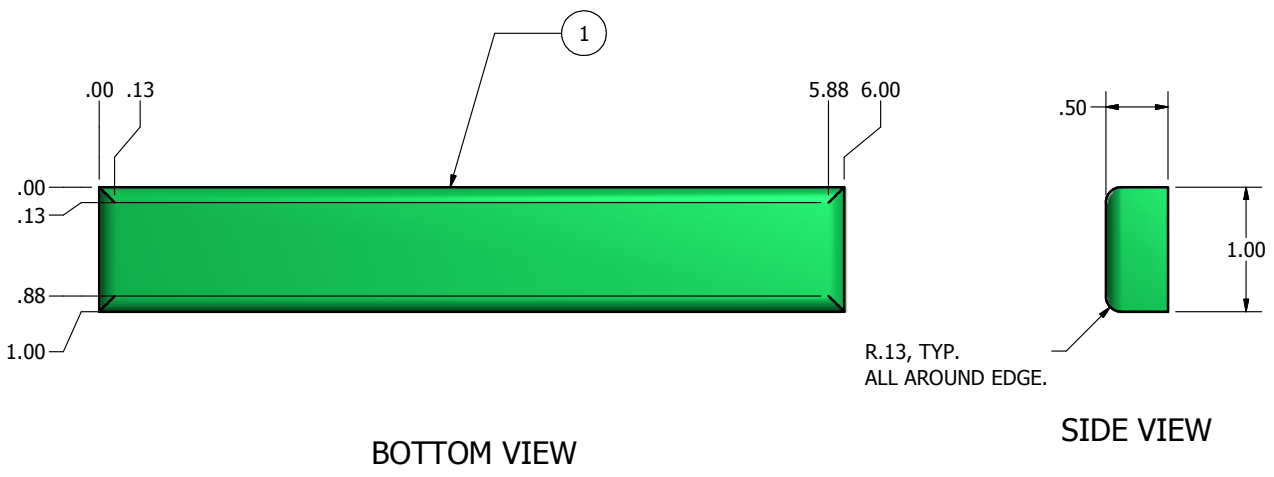


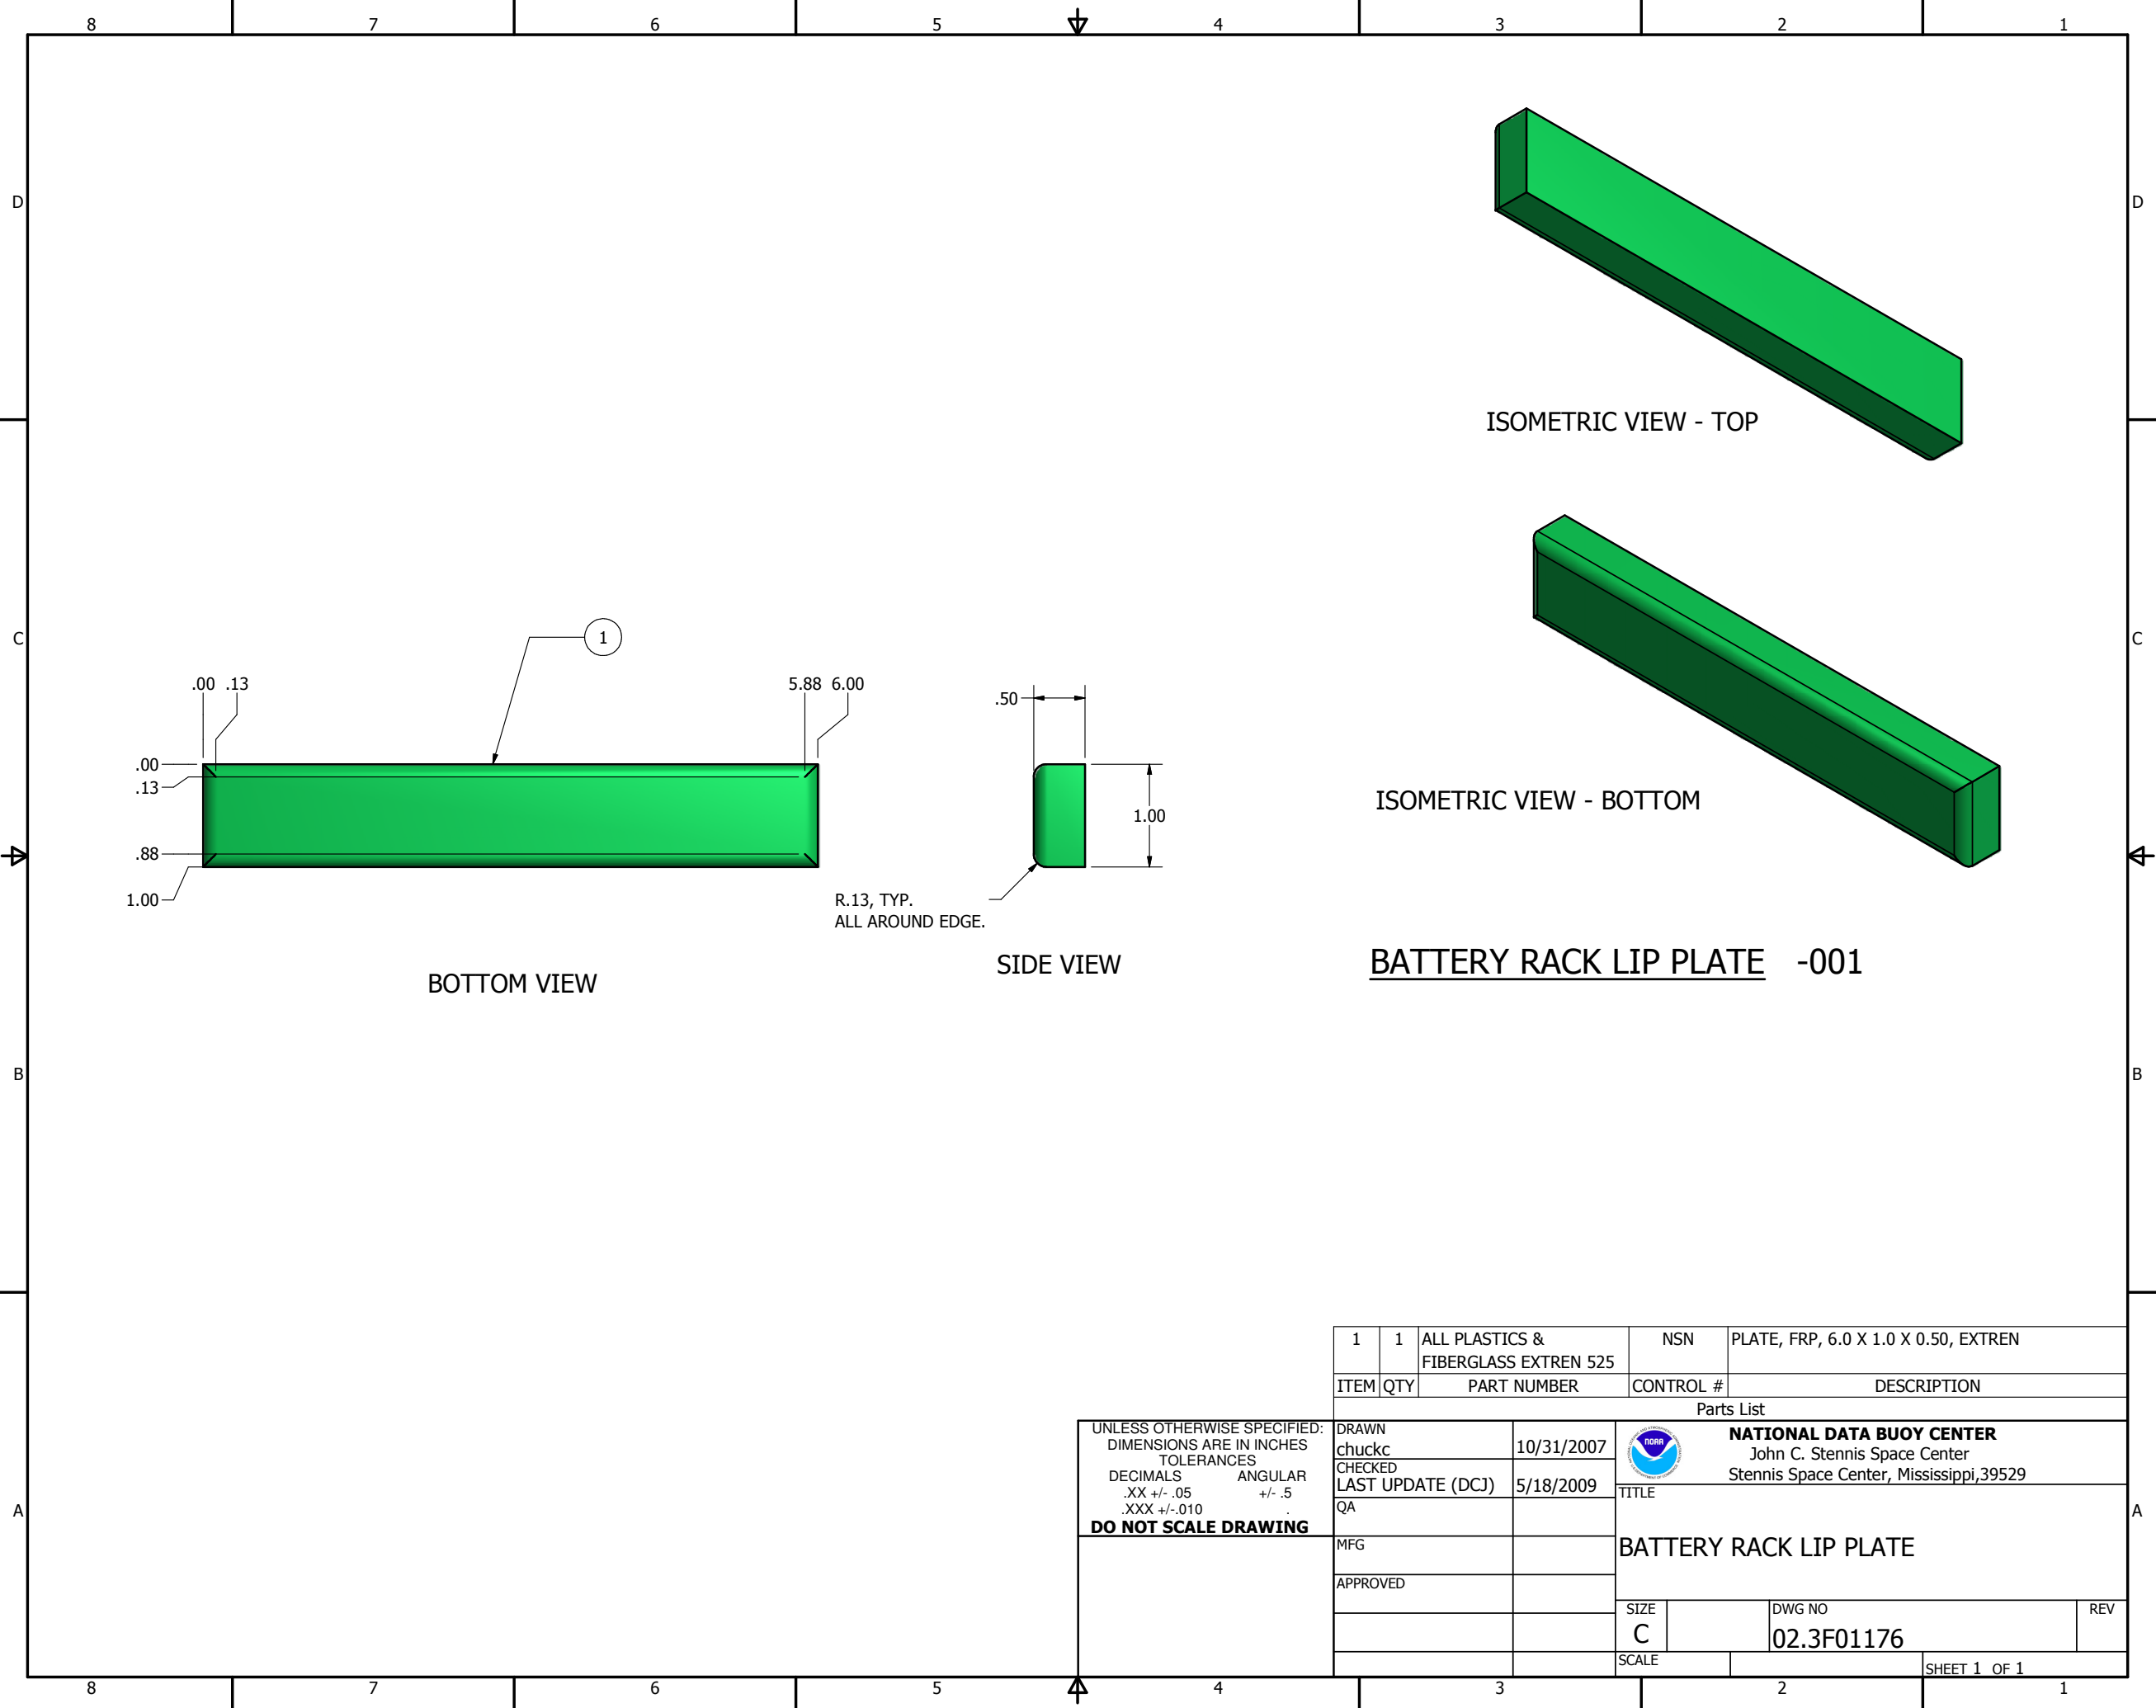

BATTERY RACK LIP PLATE -001