
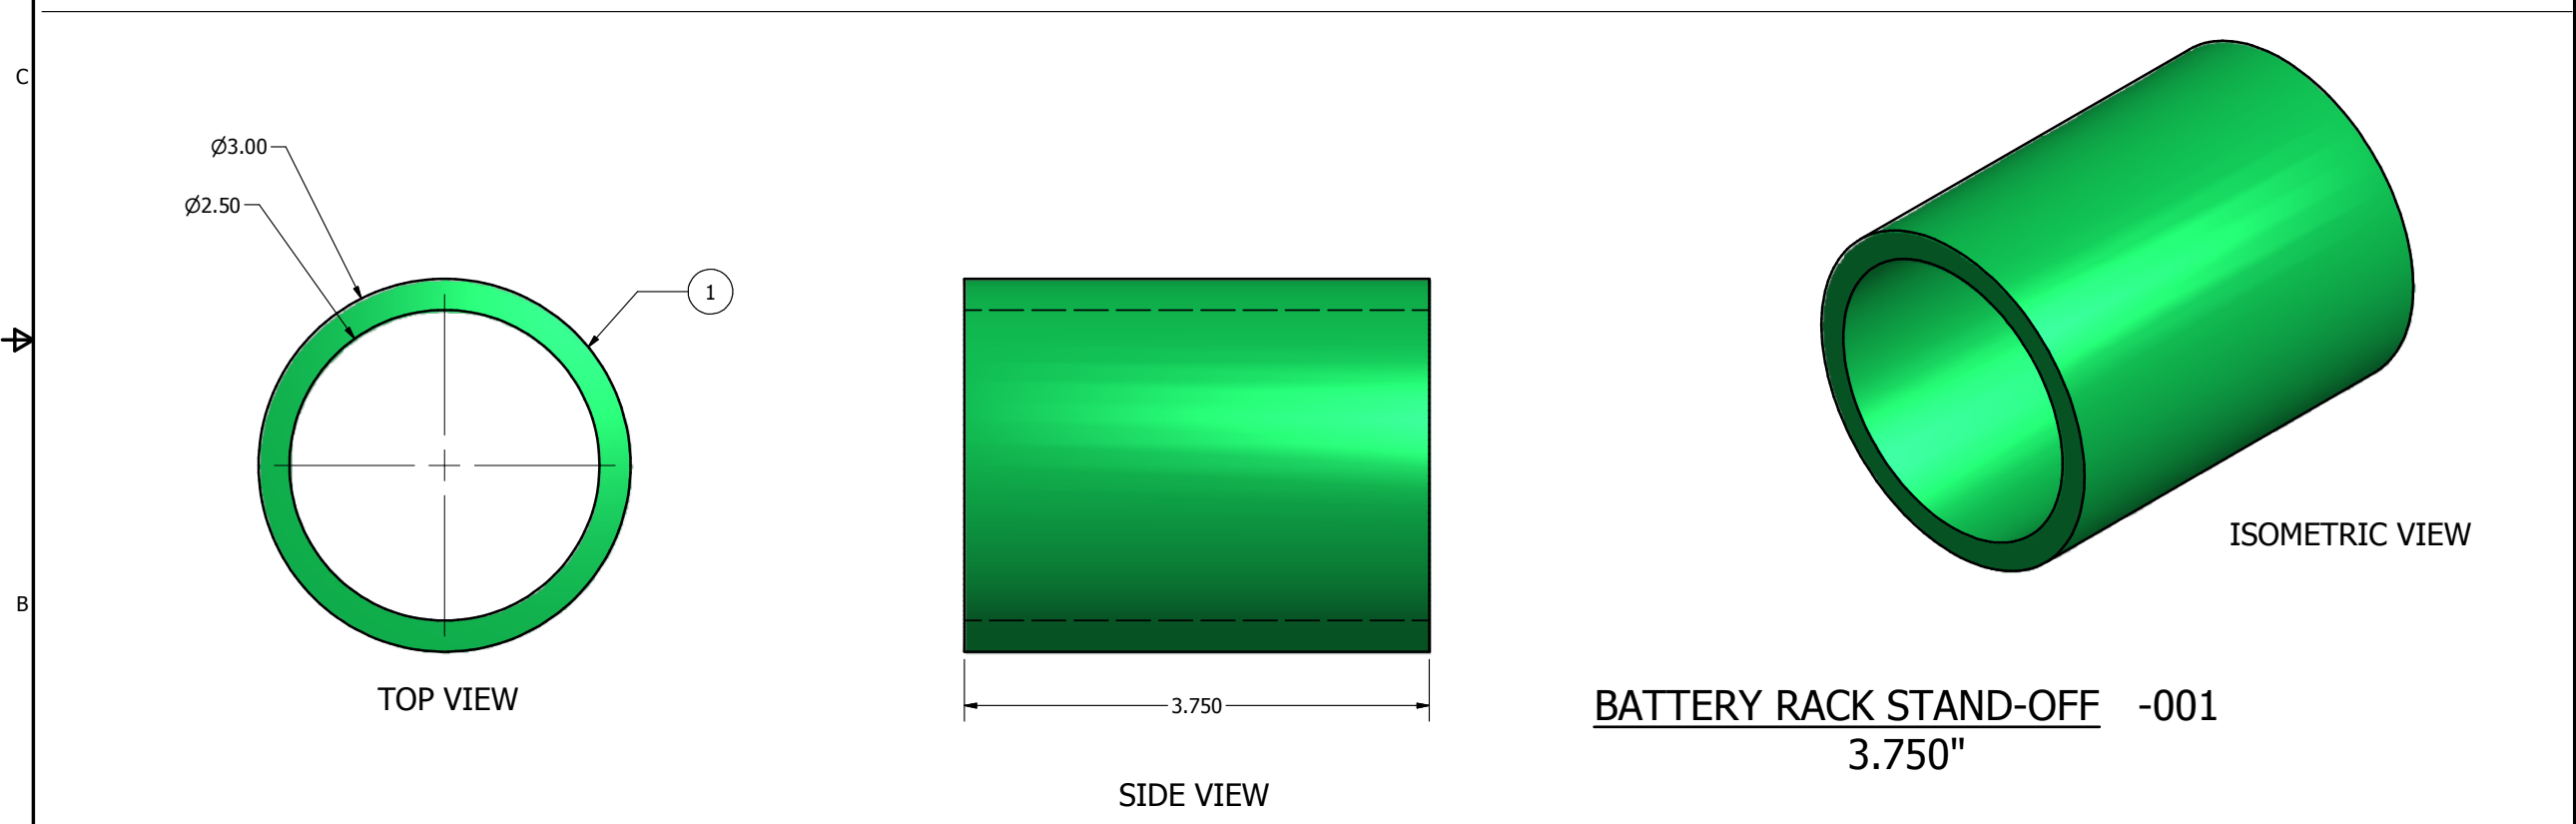


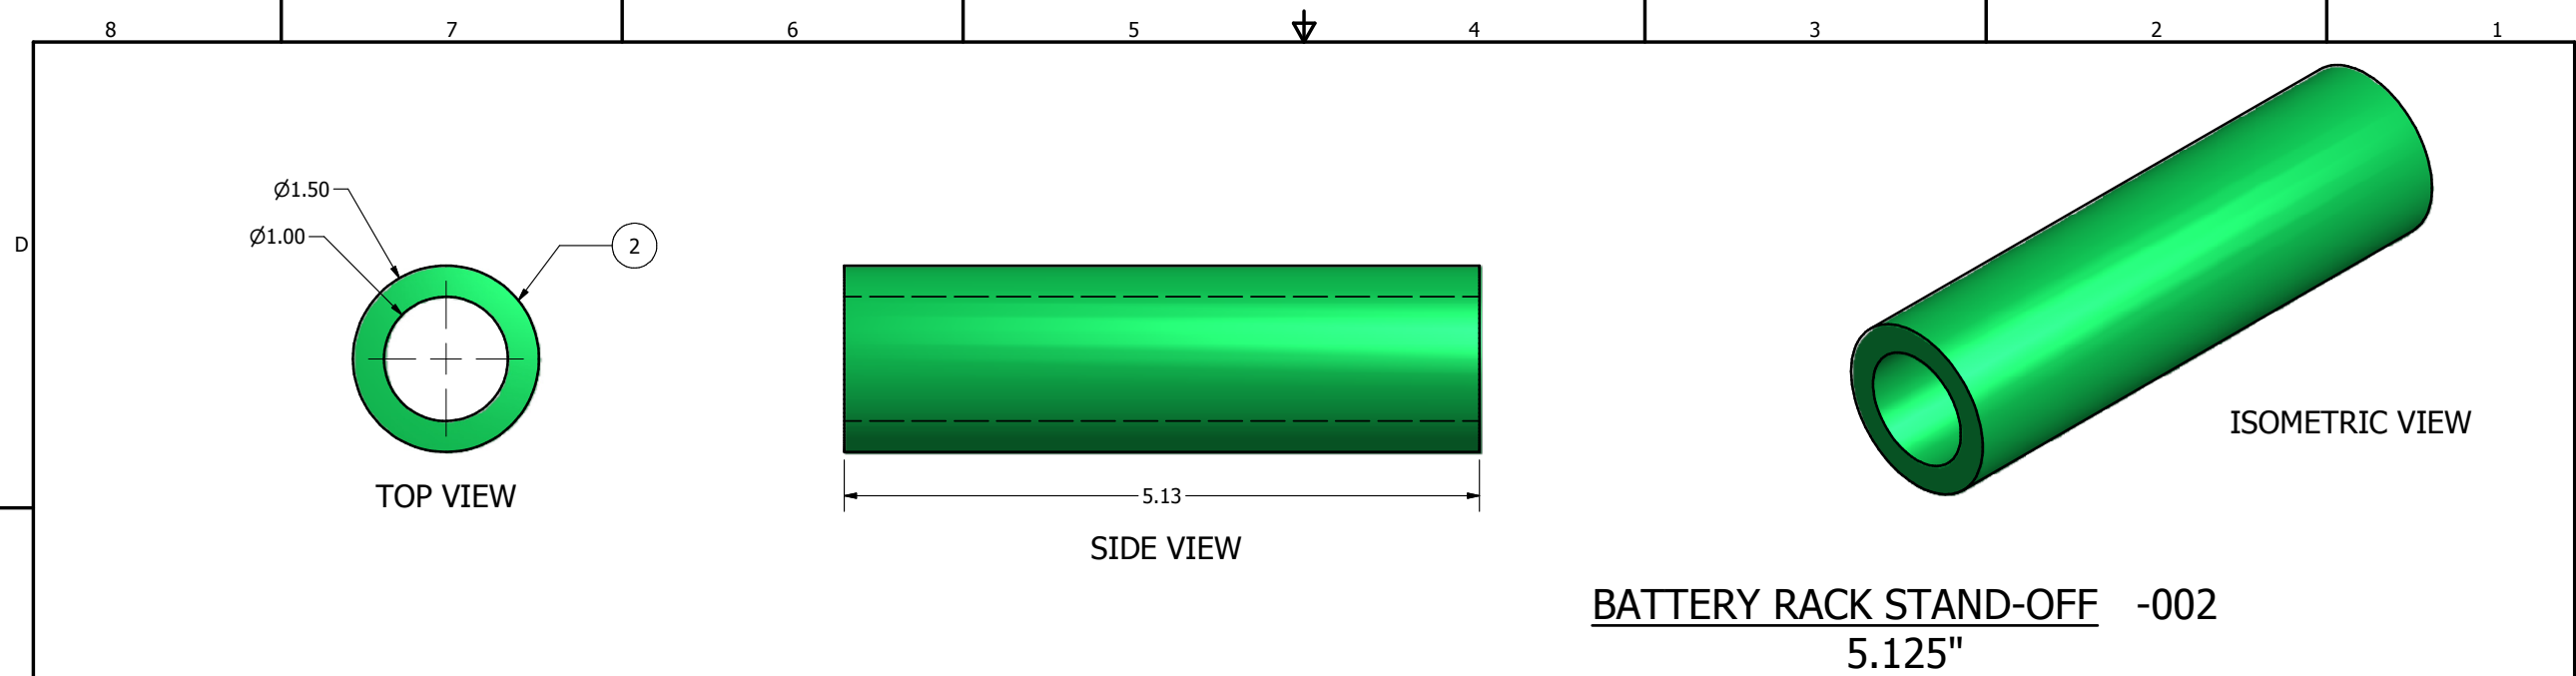

2	1	ALL PLASTICS & FIBERGLASS EXTREN 525	NSN	PIPE, FRP, 1.50 OD. X 5.13 LG., EXTREN
1	1	ALL PLASTICS & FIBERGLASS EXTREN 525	NSN	PIPE, FRP, 3.00 OD. X 3.75 LG., EXTREN
ITEM	QTY	PART NUMBER	CONTROL #	DESCRIPTION
-001 & -002 Parts List				
DRAWN		10/31/2007	 NATIONAL DATA BUOY CENTER John C. Stennis Space Center Stennis Space Center, Mississippi, 39529	
CHECKED		CHECKED		
LAST UPDATE (DCJ)		5/18/2009	TITLE	
QA			BATTERY RACK STAND-OFF	
MFG				
APPROVED				
			SIZE	DWG NO
			C	02.3F01177
			SCALE	SHEET 1 OF 1

UNLESS OTHERWISE SPECIFIED:
DIMENSIONS ARE IN INCHES
TOLERANCES
DECIMALS .XX +/- .05
ANGULAR +/- .5
XXX +/- .010
DO NOT SCALE DRAWING