



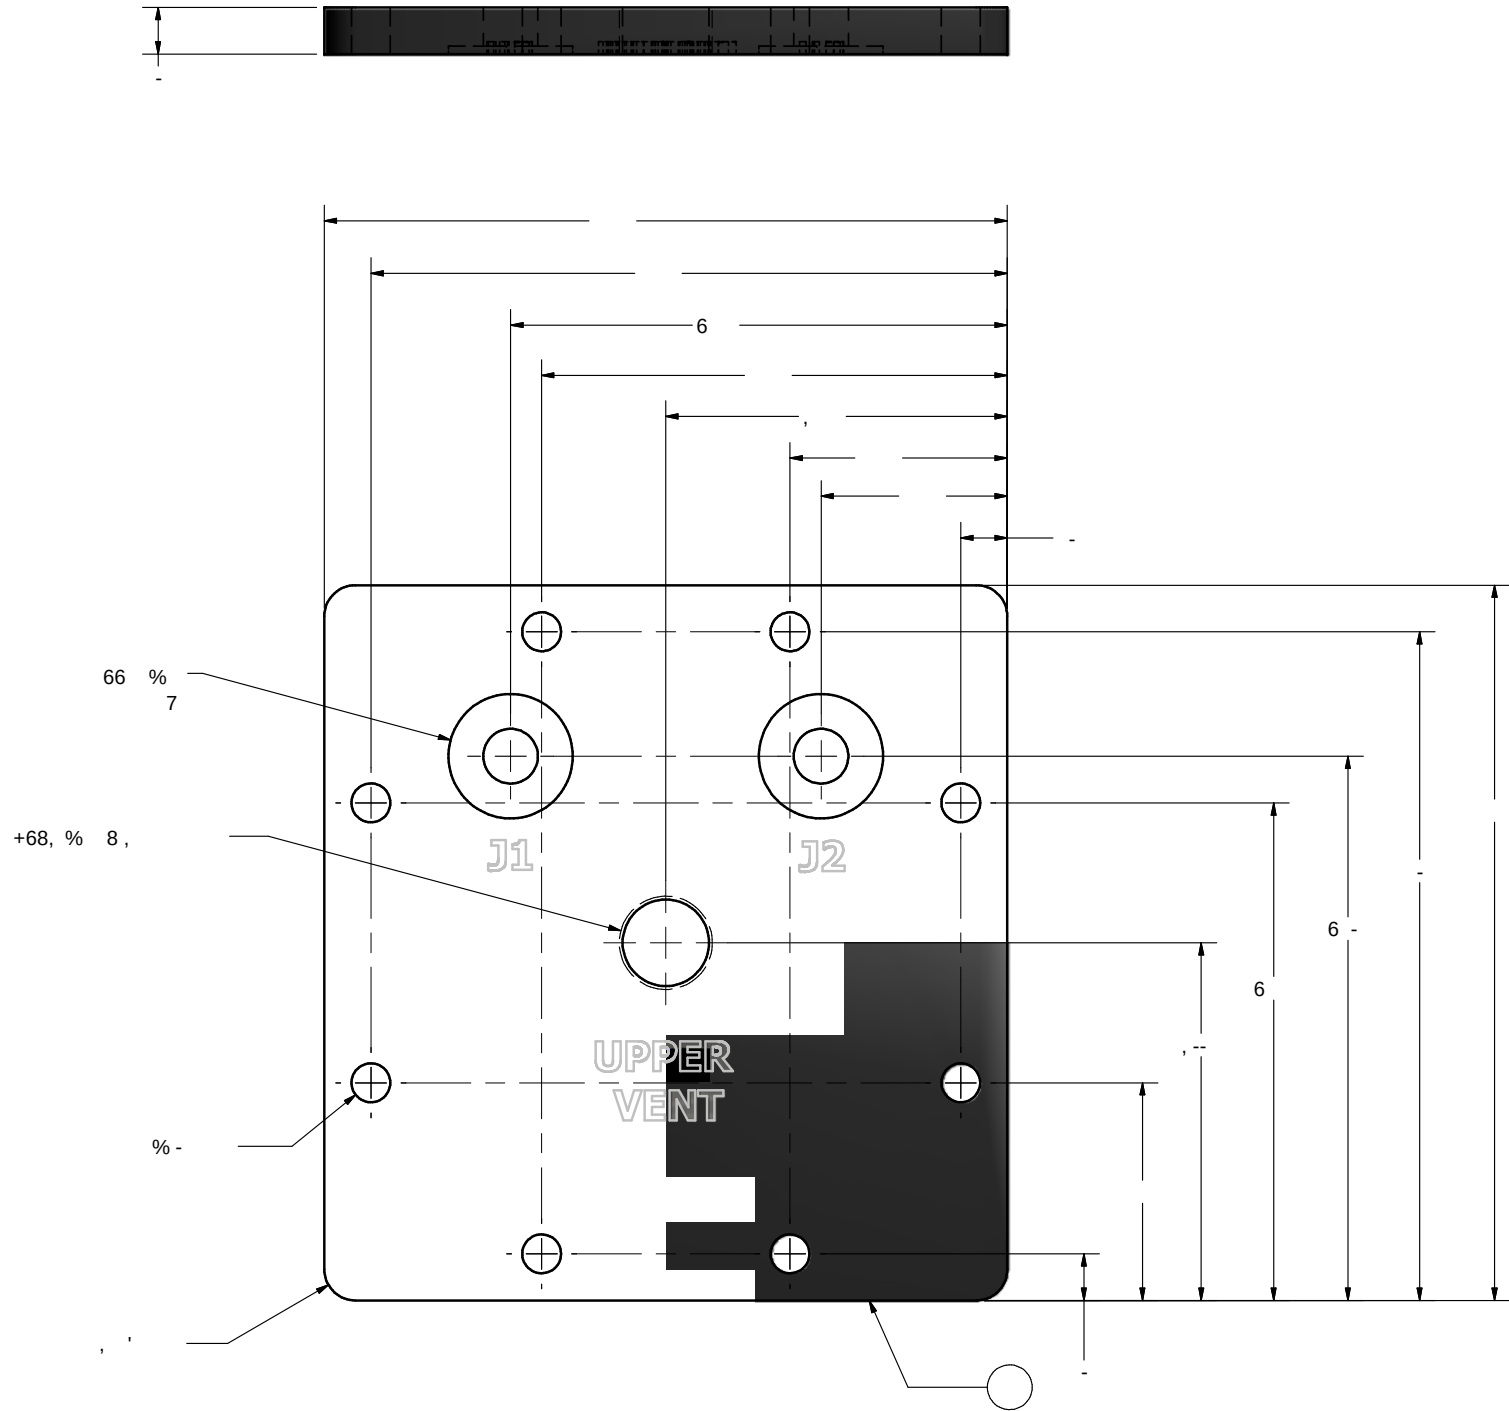

8
\$


UNLESS OTHERWISE SPECIFIED:
DIMENSIONS ARE IN INCHES
TOLERANCES
DECIMALS .XX +/- .05
ANGULAR +/- .5
XXX +/- .010

	& '	%	\$	
!" #'!				
%	++,		)012 !322#" 4 53 32!3	
% ()*	+ -+, .		!322#" 4 53 32!3 #'""#""#44# .,.	
&			% <	

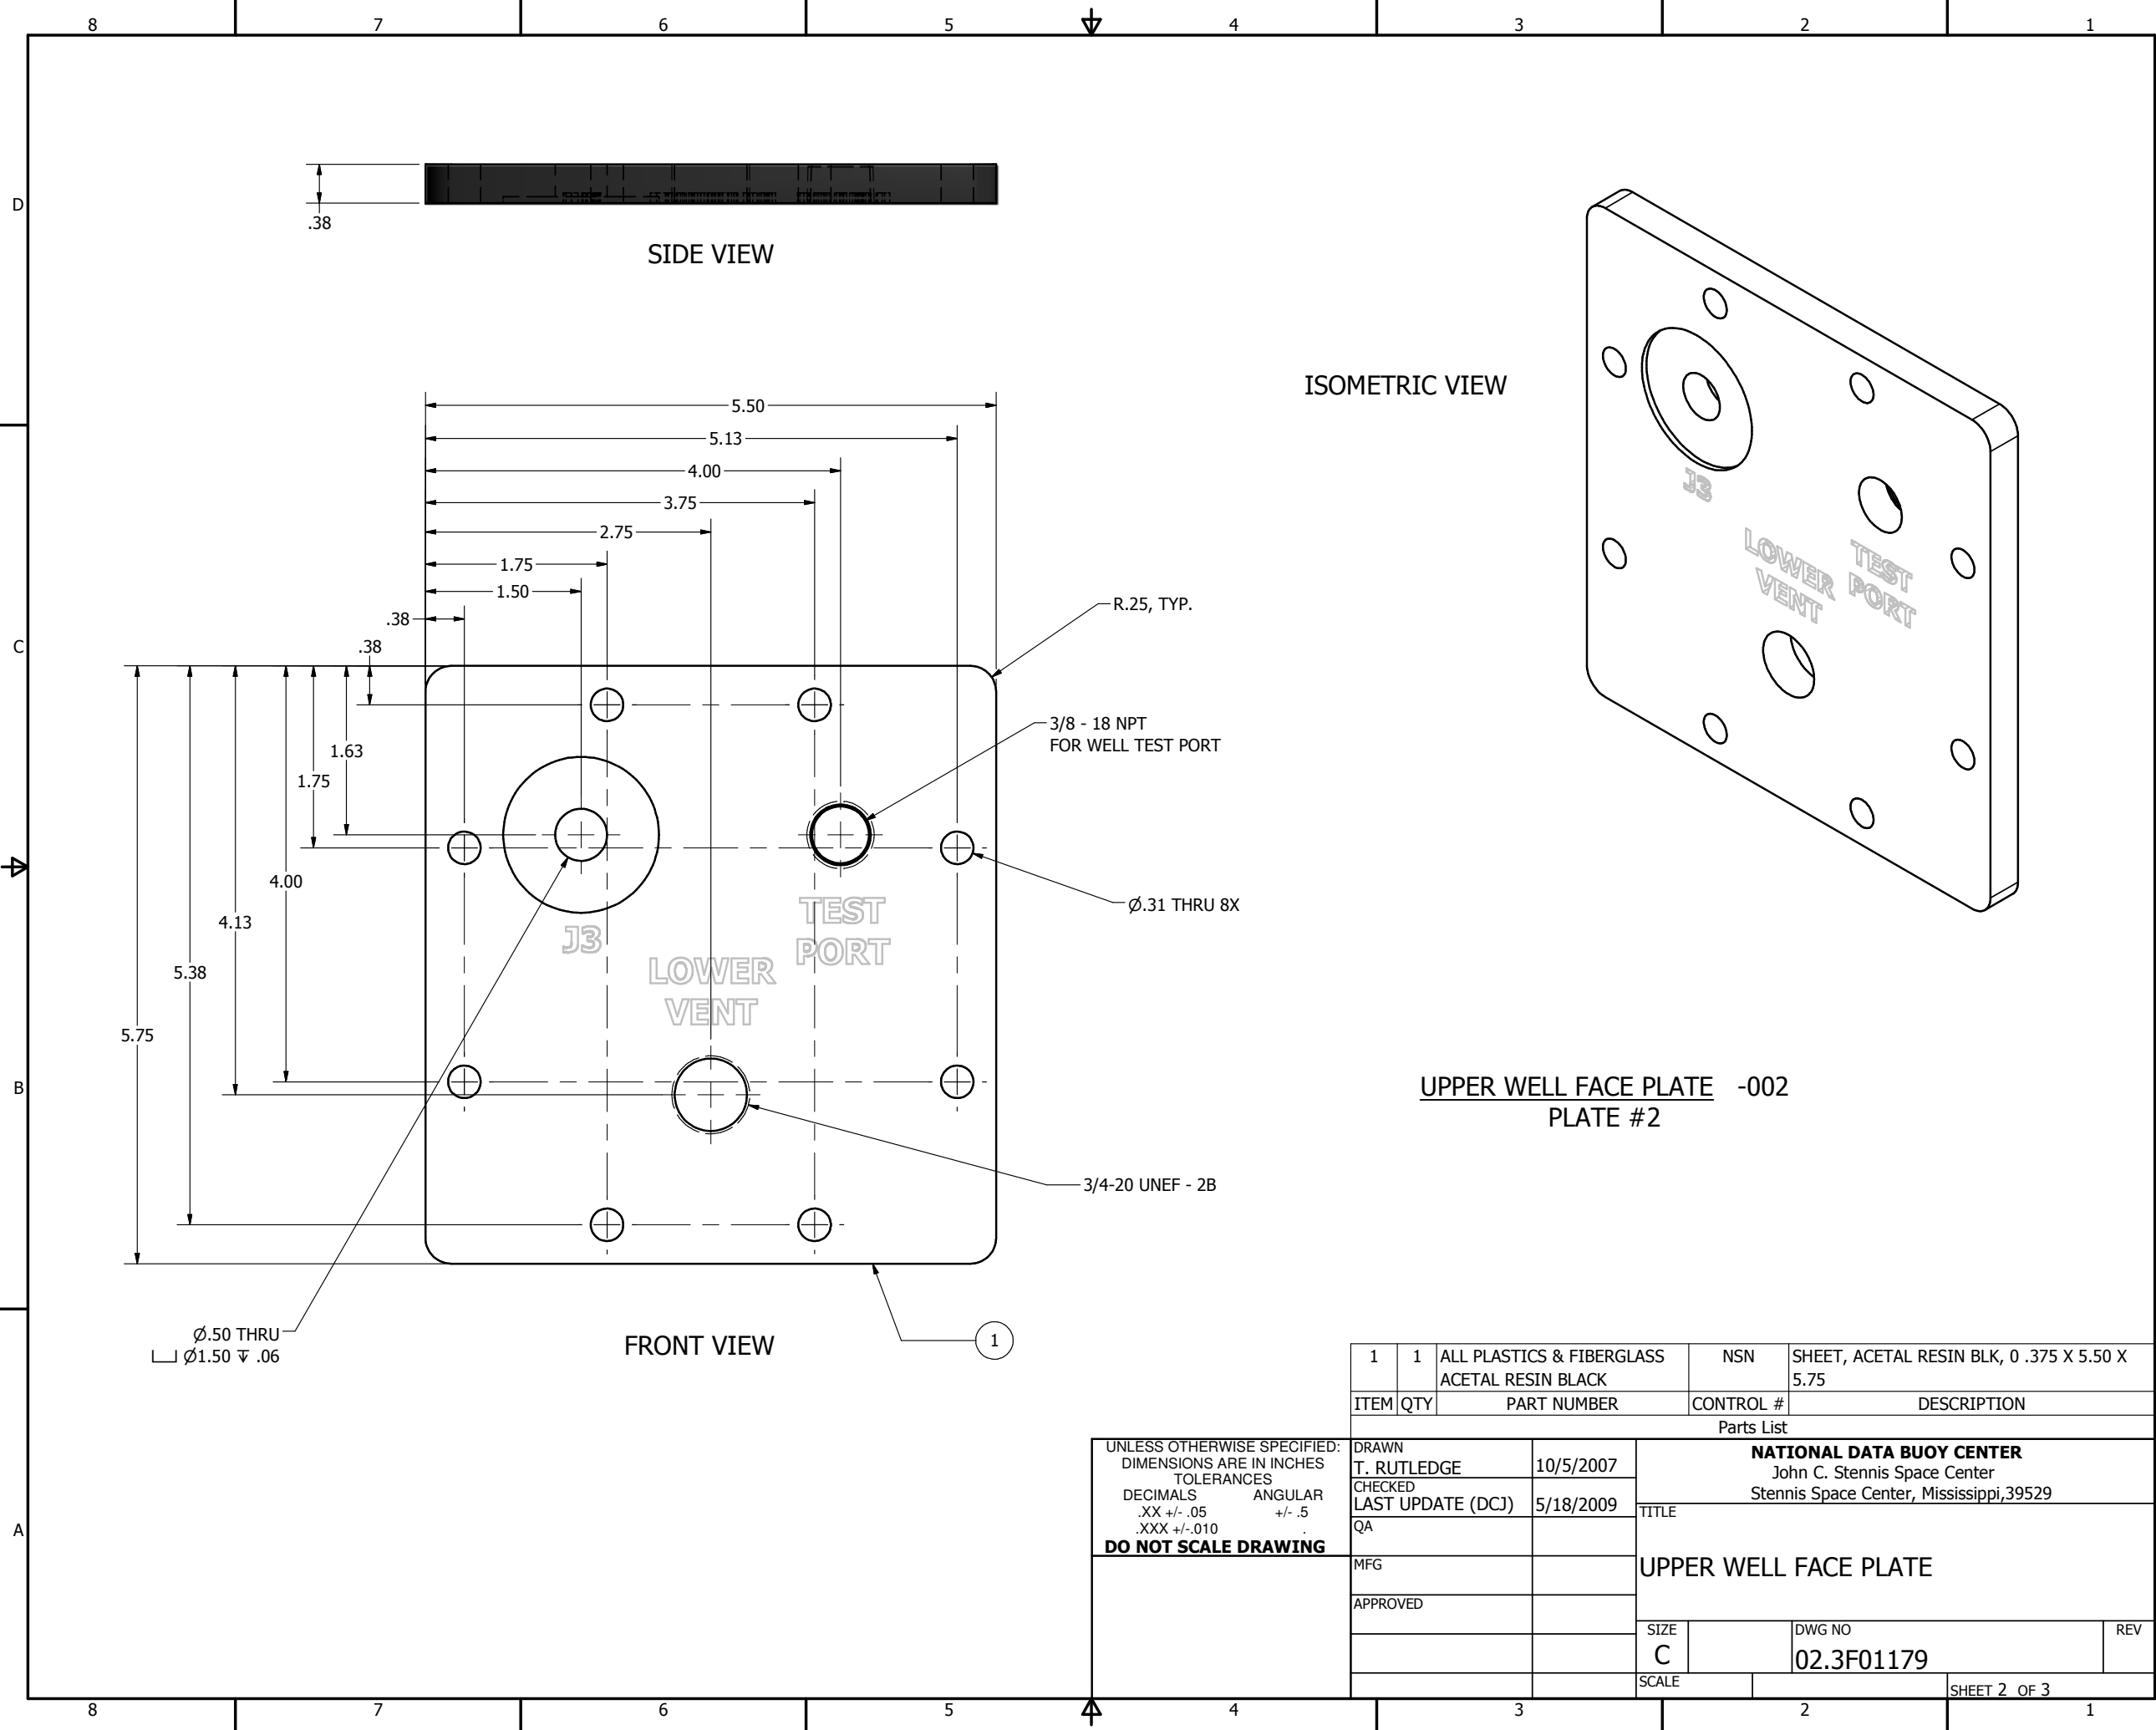

1	1	ALL PLASTICS & FIBERGLASS ACETAL RESIN BLACK	NSN	SHEET, ACETAL RESIN BLK, 0 .375 X 5.50 X 5.75		
ITEM	QTY	PART NUMBER	CONTROL #	DESCRIPTION		
Parts List						
DRAWN T. RUTLEDGE		10/5/2007	NATIONAL DATA BUOY CENTER John C. Stennis Space Center Stennis Space Center, Mississippi,39529			
CHECKED LAST UPDATE (DCJ)		5/18/2009				
QA			TITLE			
MFG			UPPER WELL FACE PLATE			
APPROVED						
			SIZE C	DWG NO 02.3F01179		REV
			SCALE			SHEET 2 OF 3

UNLESS OTHERWISE SPECIFIED:
DIMENSIONS ARE IN INCHES
TOLERANCES
DECIMALS .XX +/- .05
ANGULAR +/- .5
XXX +/- .010
DO NOT SCALE DRAWING

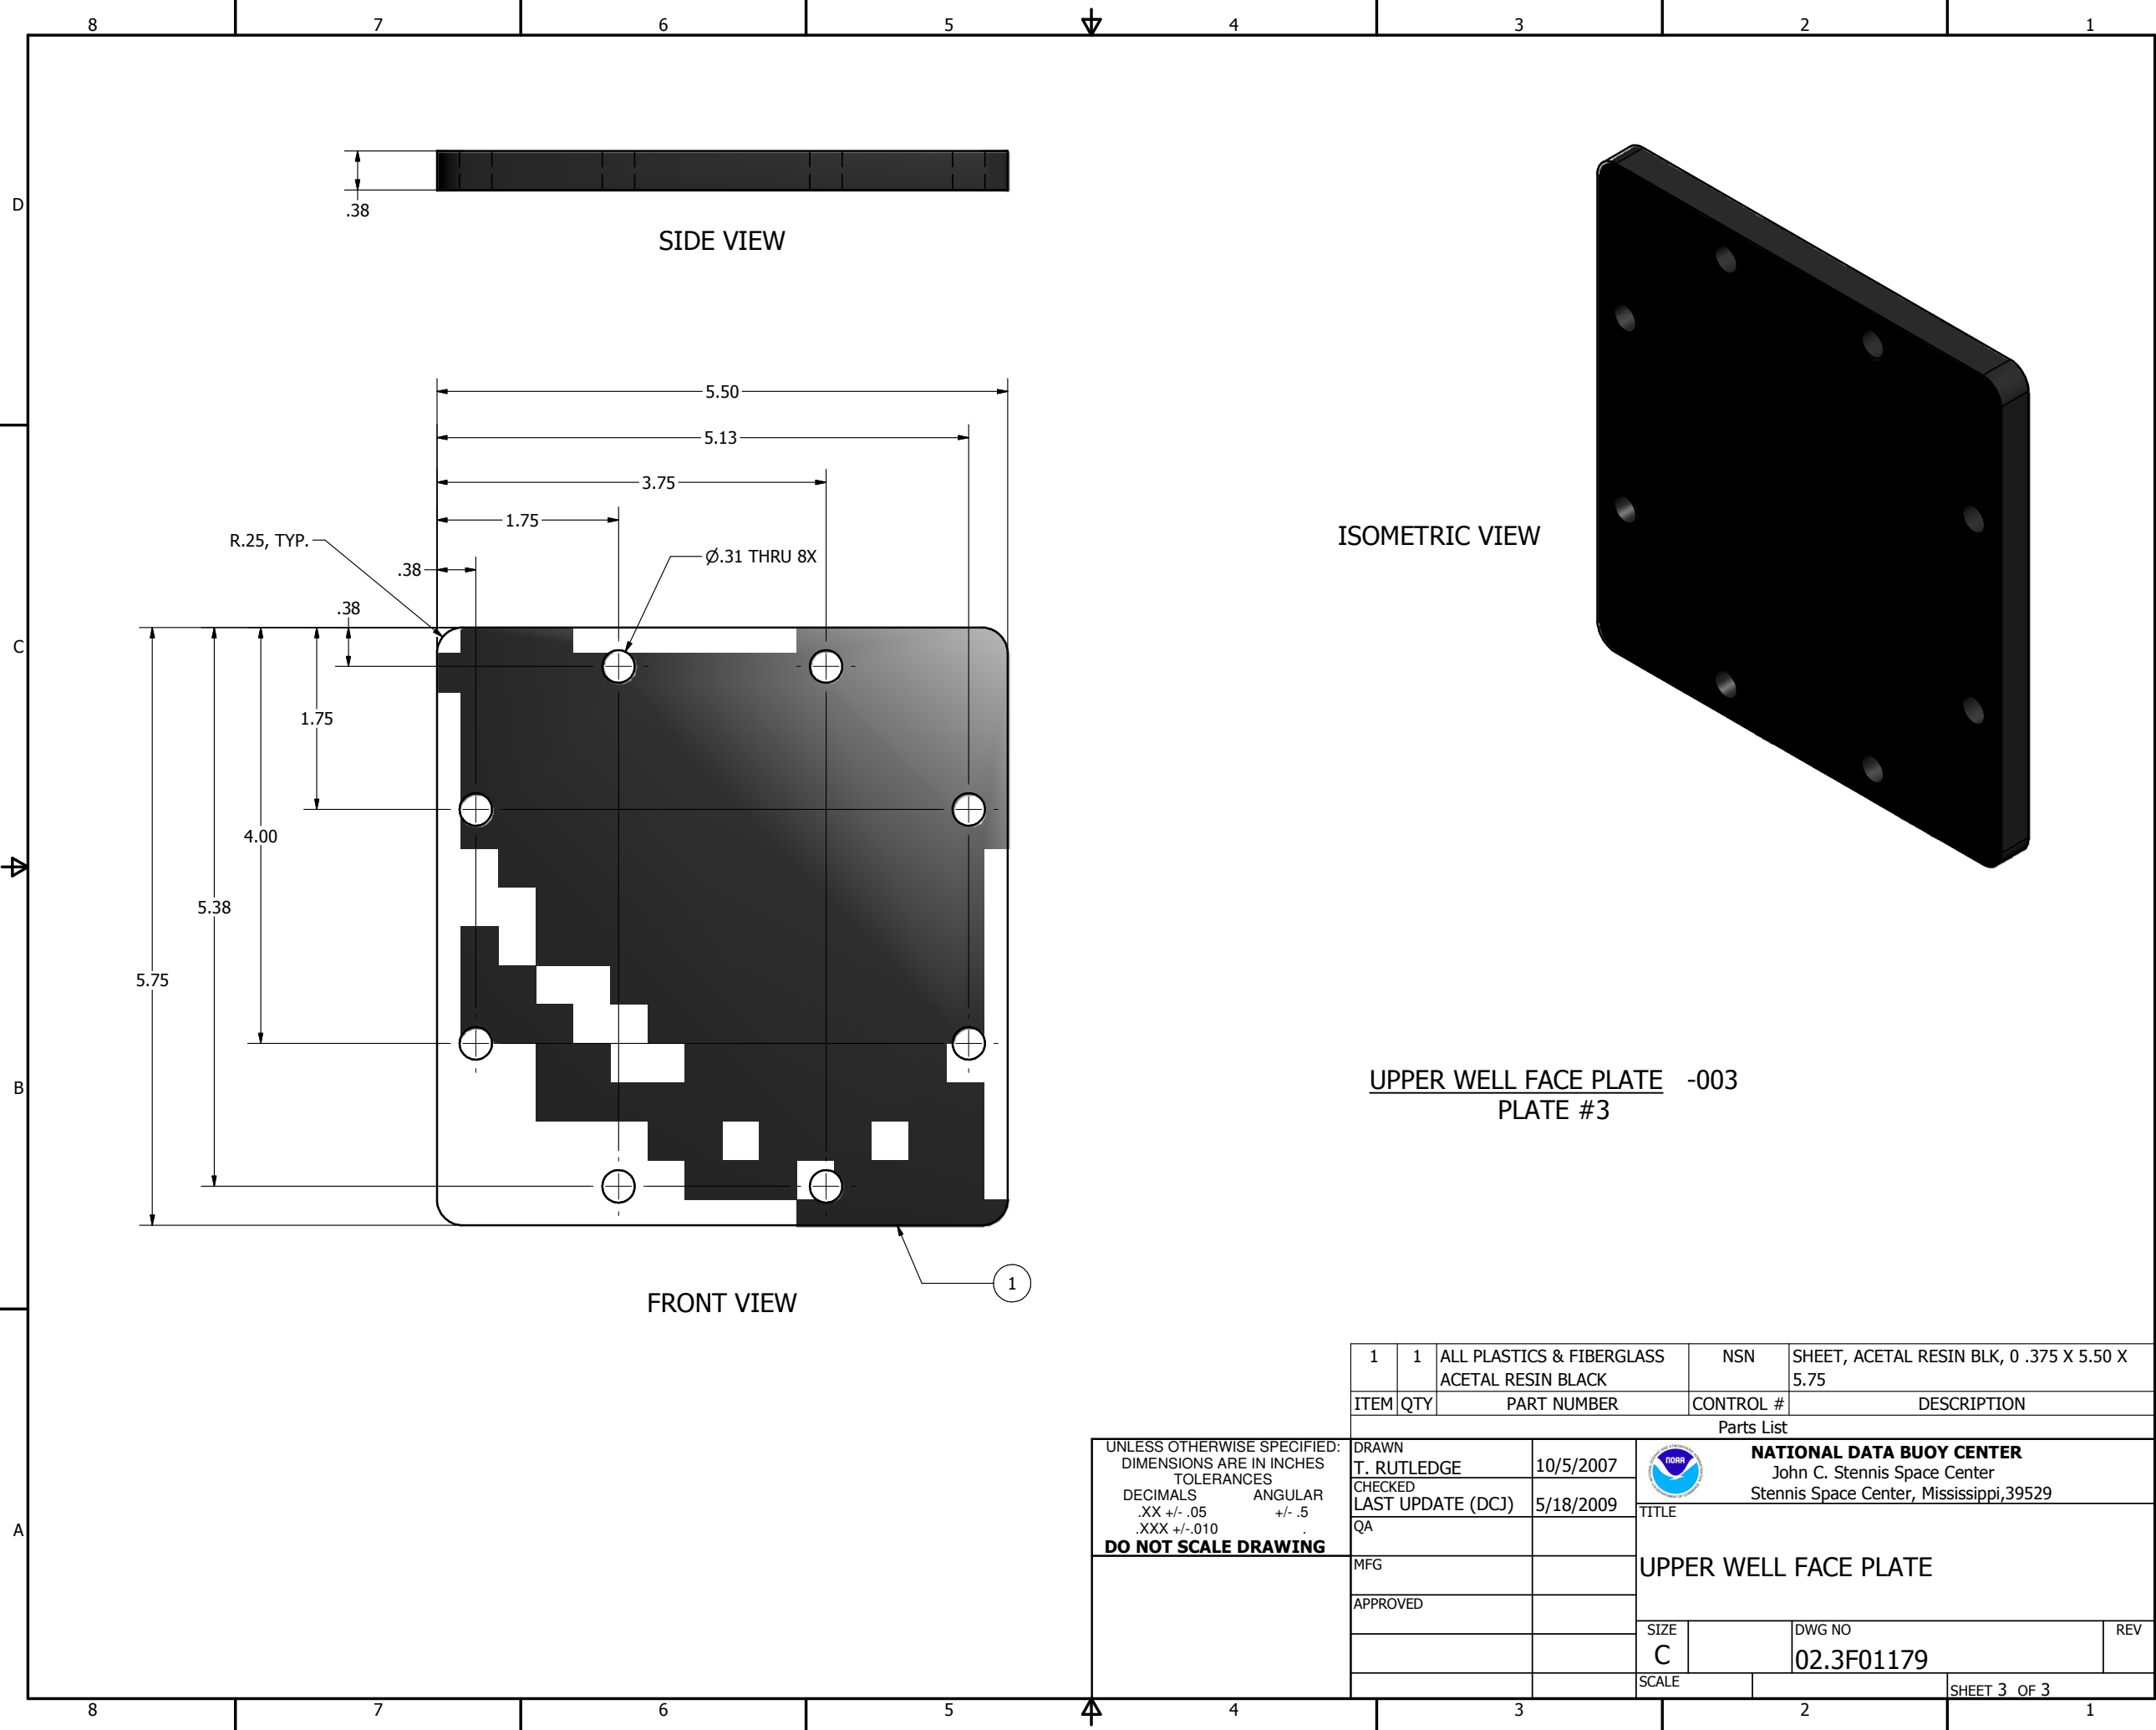

UPPER WELL FACE PLATE -003
PLATE #3

1	1	ALL PLASTICS & FIBERGLASS ACETAL RESIN BLACK	NSN	SHEET, ACETAL RESIN BLK, 0 .375 X 5.50 X 5.75	
ITEM	QTY	PART NUMBER	CONTROL #	DESCRIPTION	
Parts List					
DRAWN T. RUTLEDGE		10/5/2007		NATIONAL DATA BUOY CENTER John C. Stennis Space Center Stennis Space Center, Mississippi,39529	
CHECKED LAST UPDATE (DCJ)		5/18/2009			
QA			TITLE		
MFG			UPPER WELL FACE PLATE		
APPROVED					
			SIZE C	DWG NO 02.3F01179	REV
			SCALE		SHEET 3 OF 3

UNLESS OTHERWISE SPECIFIED:
DIMENSIONS ARE IN INCHES
TOLERANCES
DECIMALS .XX +/- .05
ANGULAR +/- .5
XXX +/- .010
DO NOT SCALE DRAWING