


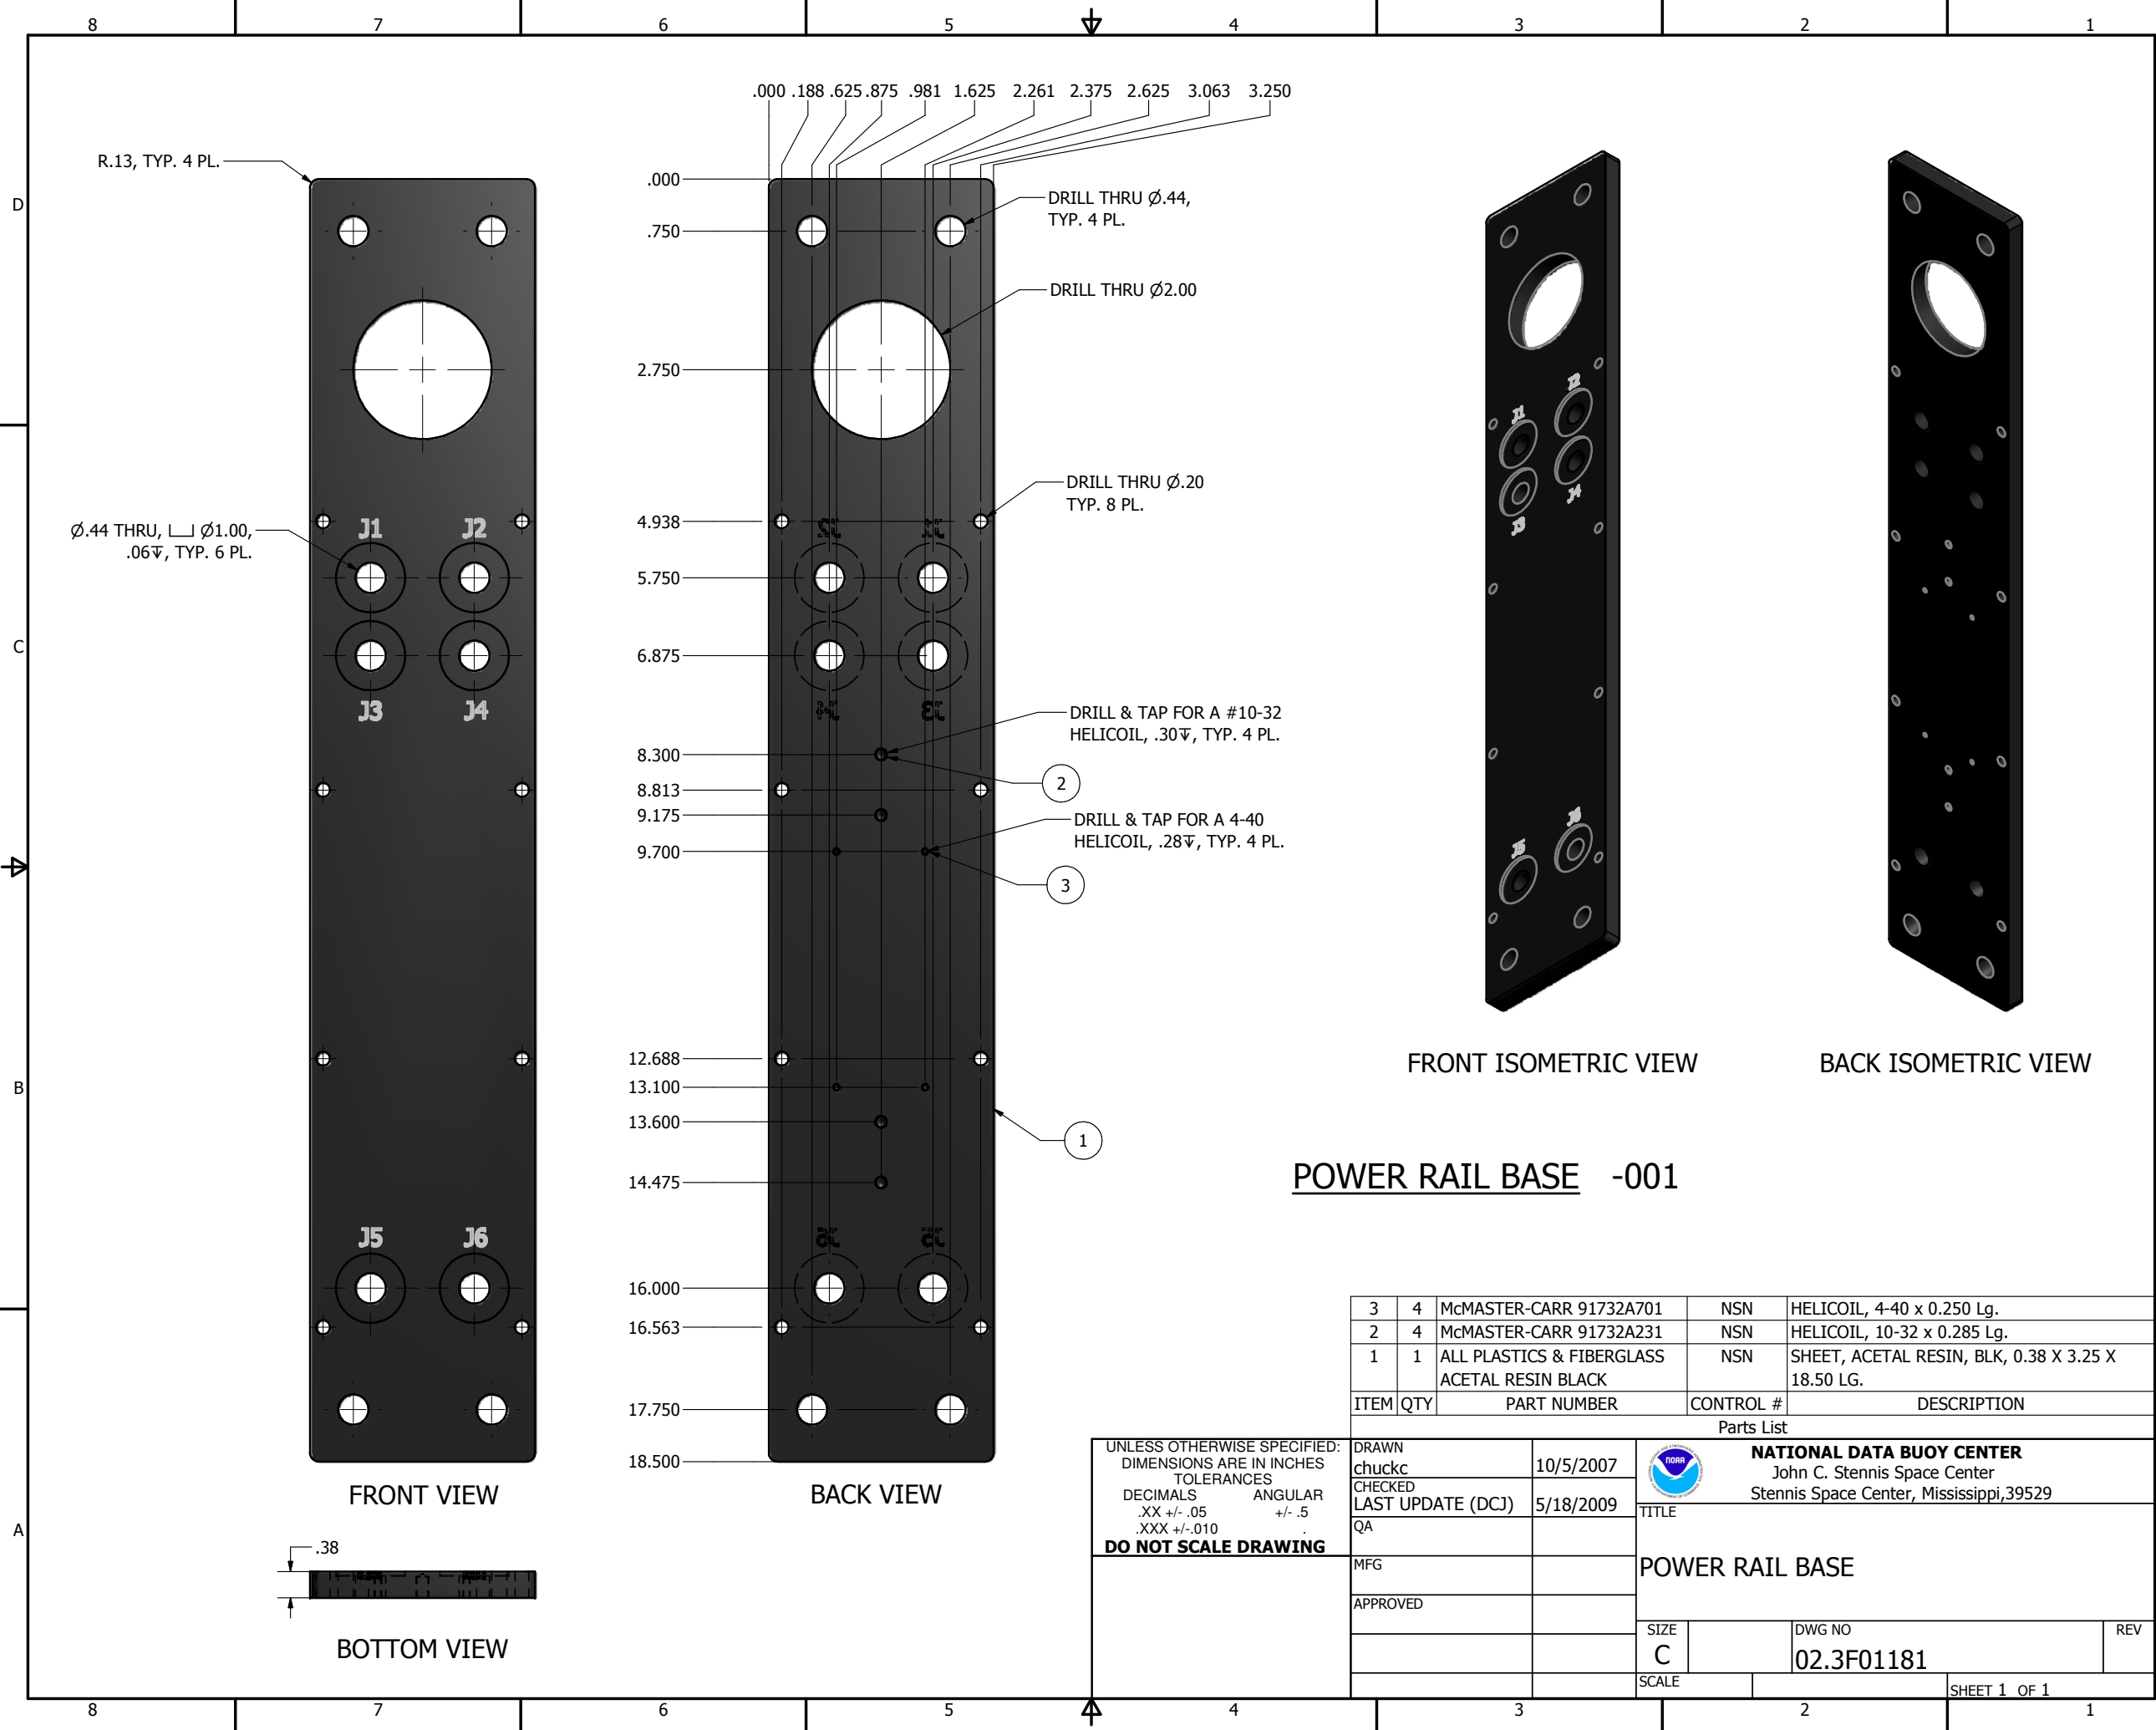

POWER RAIL BASE -001

3	4	McMASTER-CARR 91732A701	NSN	HELICOIL, 4-40 x 0.250 Lg.
2	4	McMASTER-CARR 91732A231	NSN	HELICOIL, 10-32 x 0.285 Lg.
1	1	ALL PLASTICS & FIBERGLASS ACETAL RESIN BLACK	NSN	SHEET, ACETAL RESIN, BLK, 0.38 X 3.25 X 18.50 LG.
ITEM	QTY	PART NUMBER	CONTROL #	DESCRIPTION
Parts List				
DRAWN chuckc		10/5/2007	 NATIONAL DATA BUOY CENTER John C. Stennis Space Center Stennis Space Center, Mississippi, 39529	
CHECKED LAST UPDATE (DCJ)		5/18/2009		
QA			TITLE	
MFG			POWER RAIL BASE	
APPROVED			SIZE	
			C	
			DWG NO	
			02.3F01181	
			SCALE	
			SHEET 1 OF 1	
			REV	