


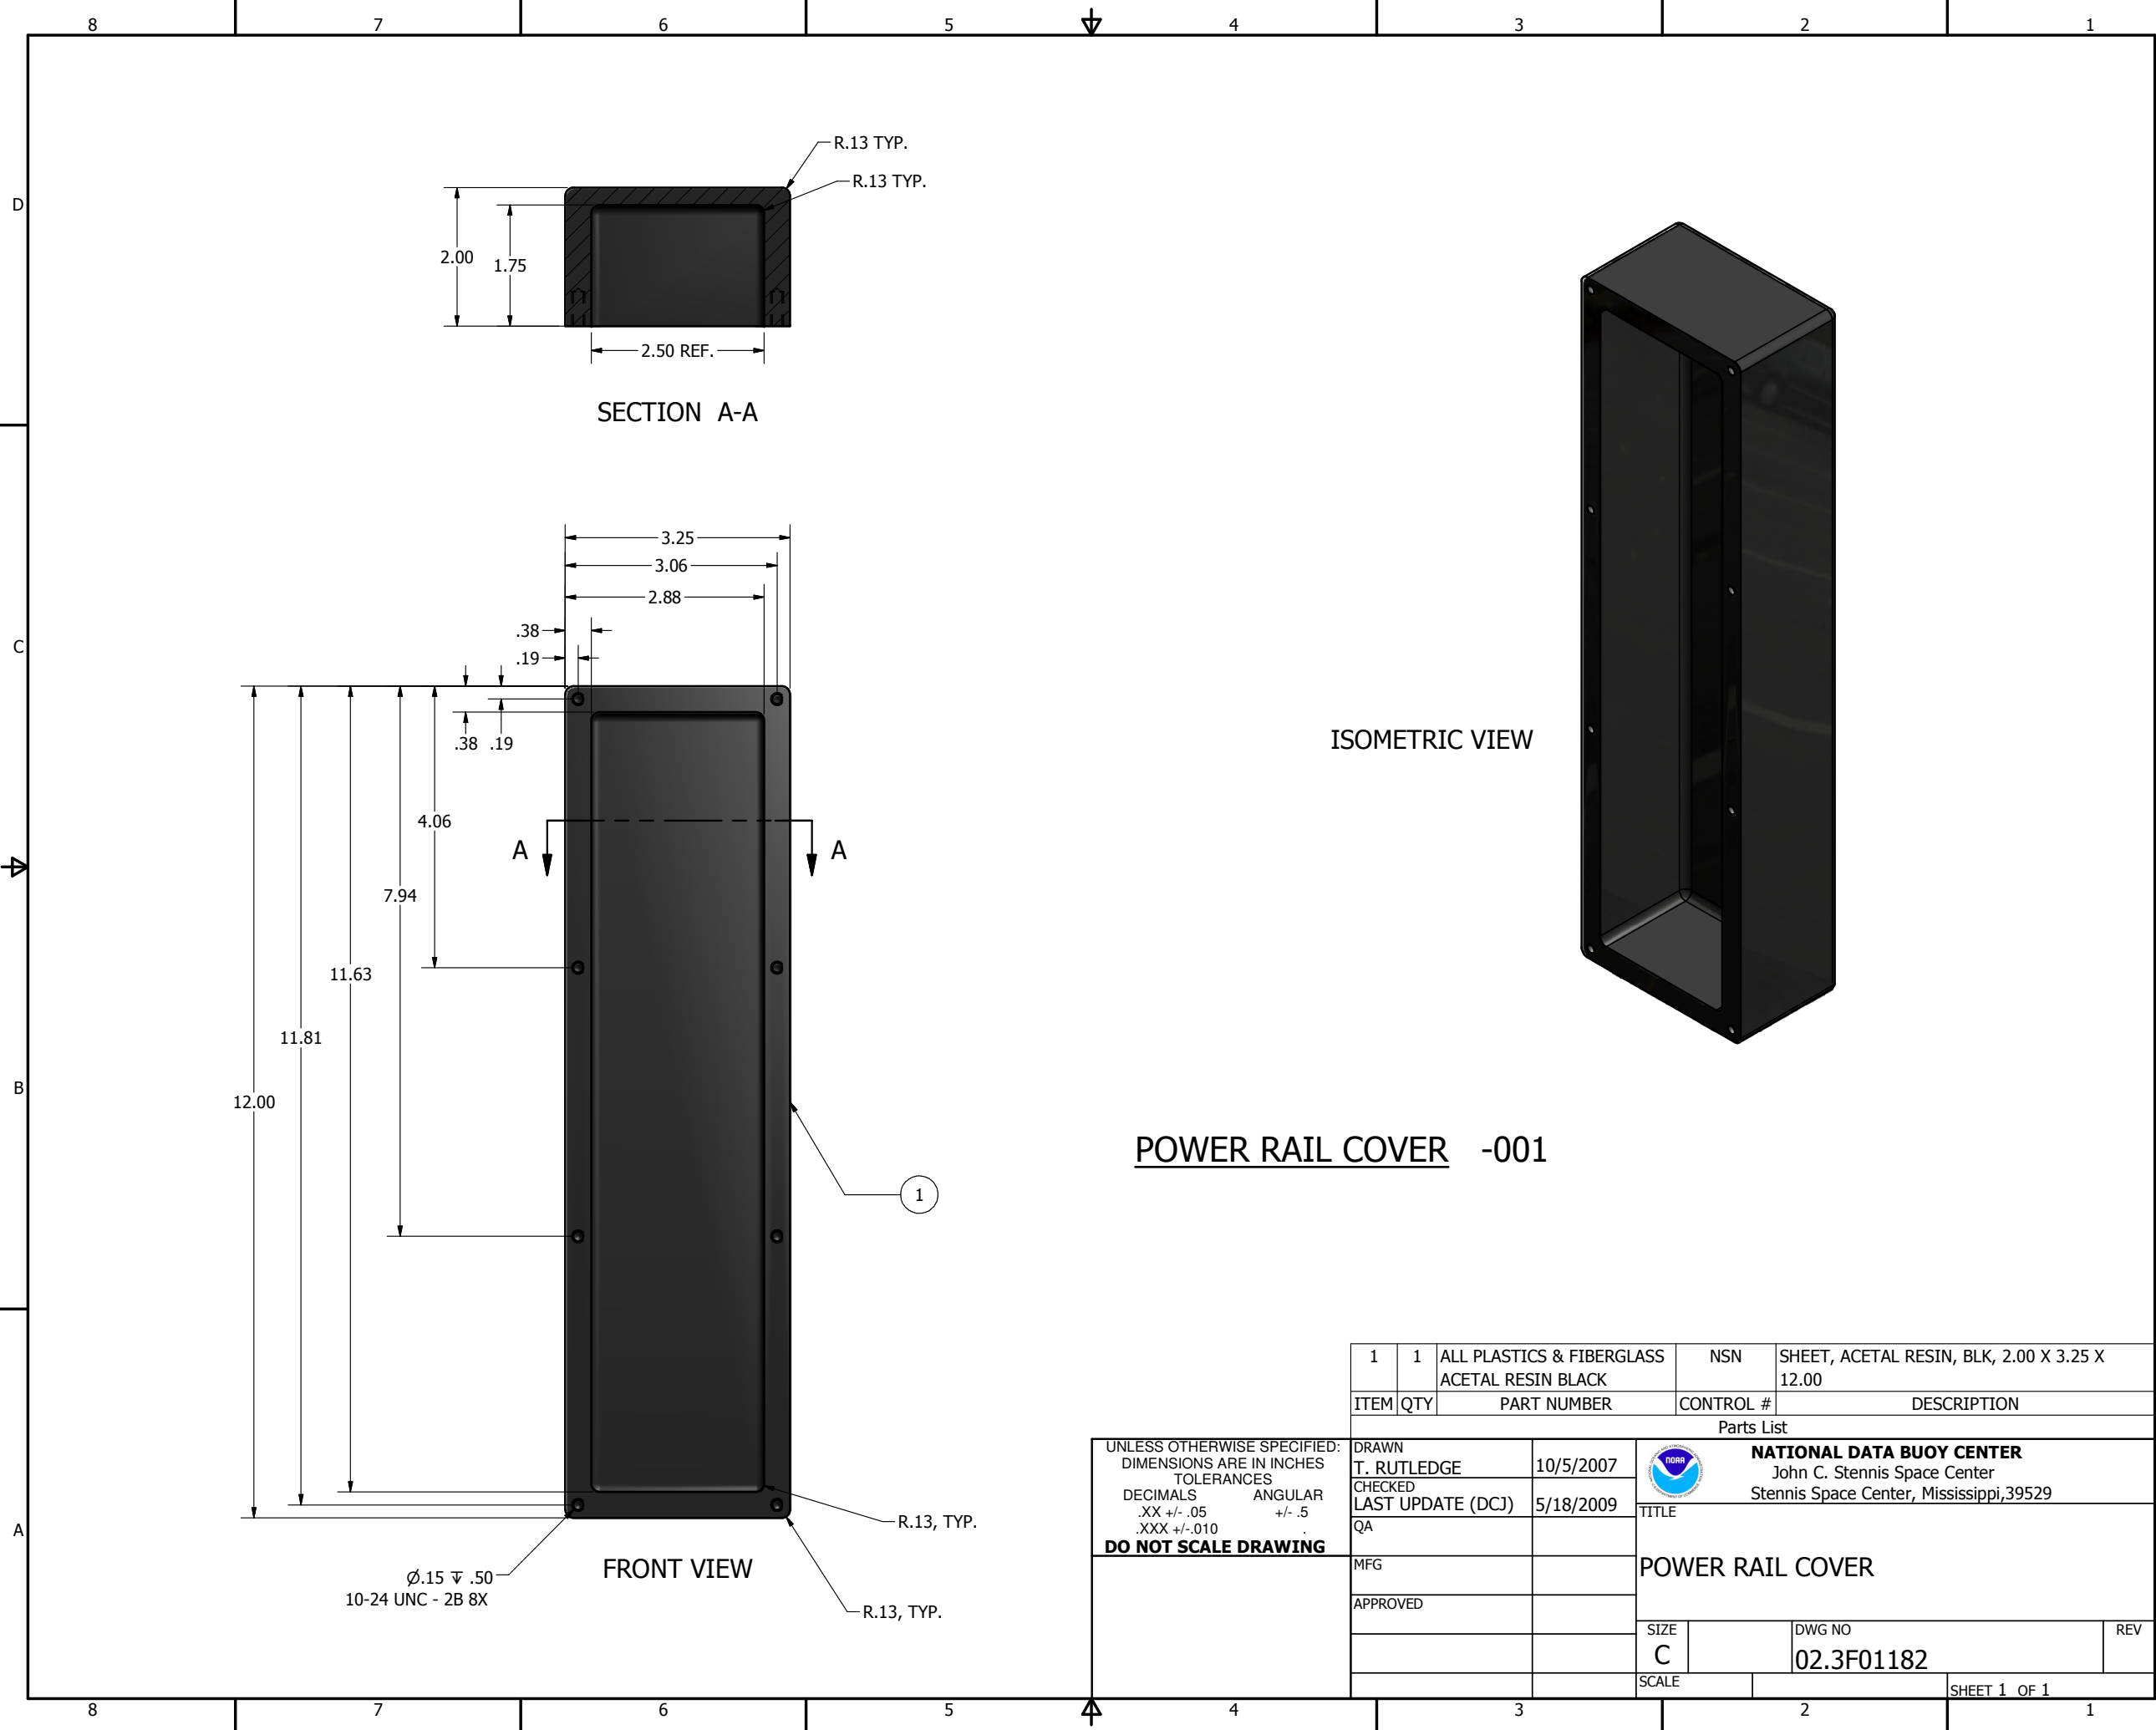

POWER RAIL COVER -001

1	1	ALL PLASTICS & FIBERGLASS ACETAL RESIN BLACK	NSN	SHEET, ACETAL RESIN, BLK, 2.00 X 3.25 X 12.00		
ITEM	QTY	PART NUMBER	CONTROL #	DESCRIPTION		
Parts List						
DRAWN T. RUTLEDGE		10/5/2007		NATIONAL DATA BUOY CENTER John C. Stennis Space Center Stennis Space Center, Mississippi, 39529		
CHECKED LAST UPDATE (DCJ)		5/18/2009				
QA			TITLE			
MFG			POWER RAIL COVER			
APPROVED						
			SIZE C	DWG NO 02.3F01182		REV
			SCALE		SHEET 1 OF 1	

UNLESS OTHERWISE SPECIFIED:
DIMENSIONS ARE IN INCHES
TOLERANCES
DECIMALS .XX +/- .05
ANGULAR +/- .5
XXX +/- .010
DO NOT SCALE DRAWING