



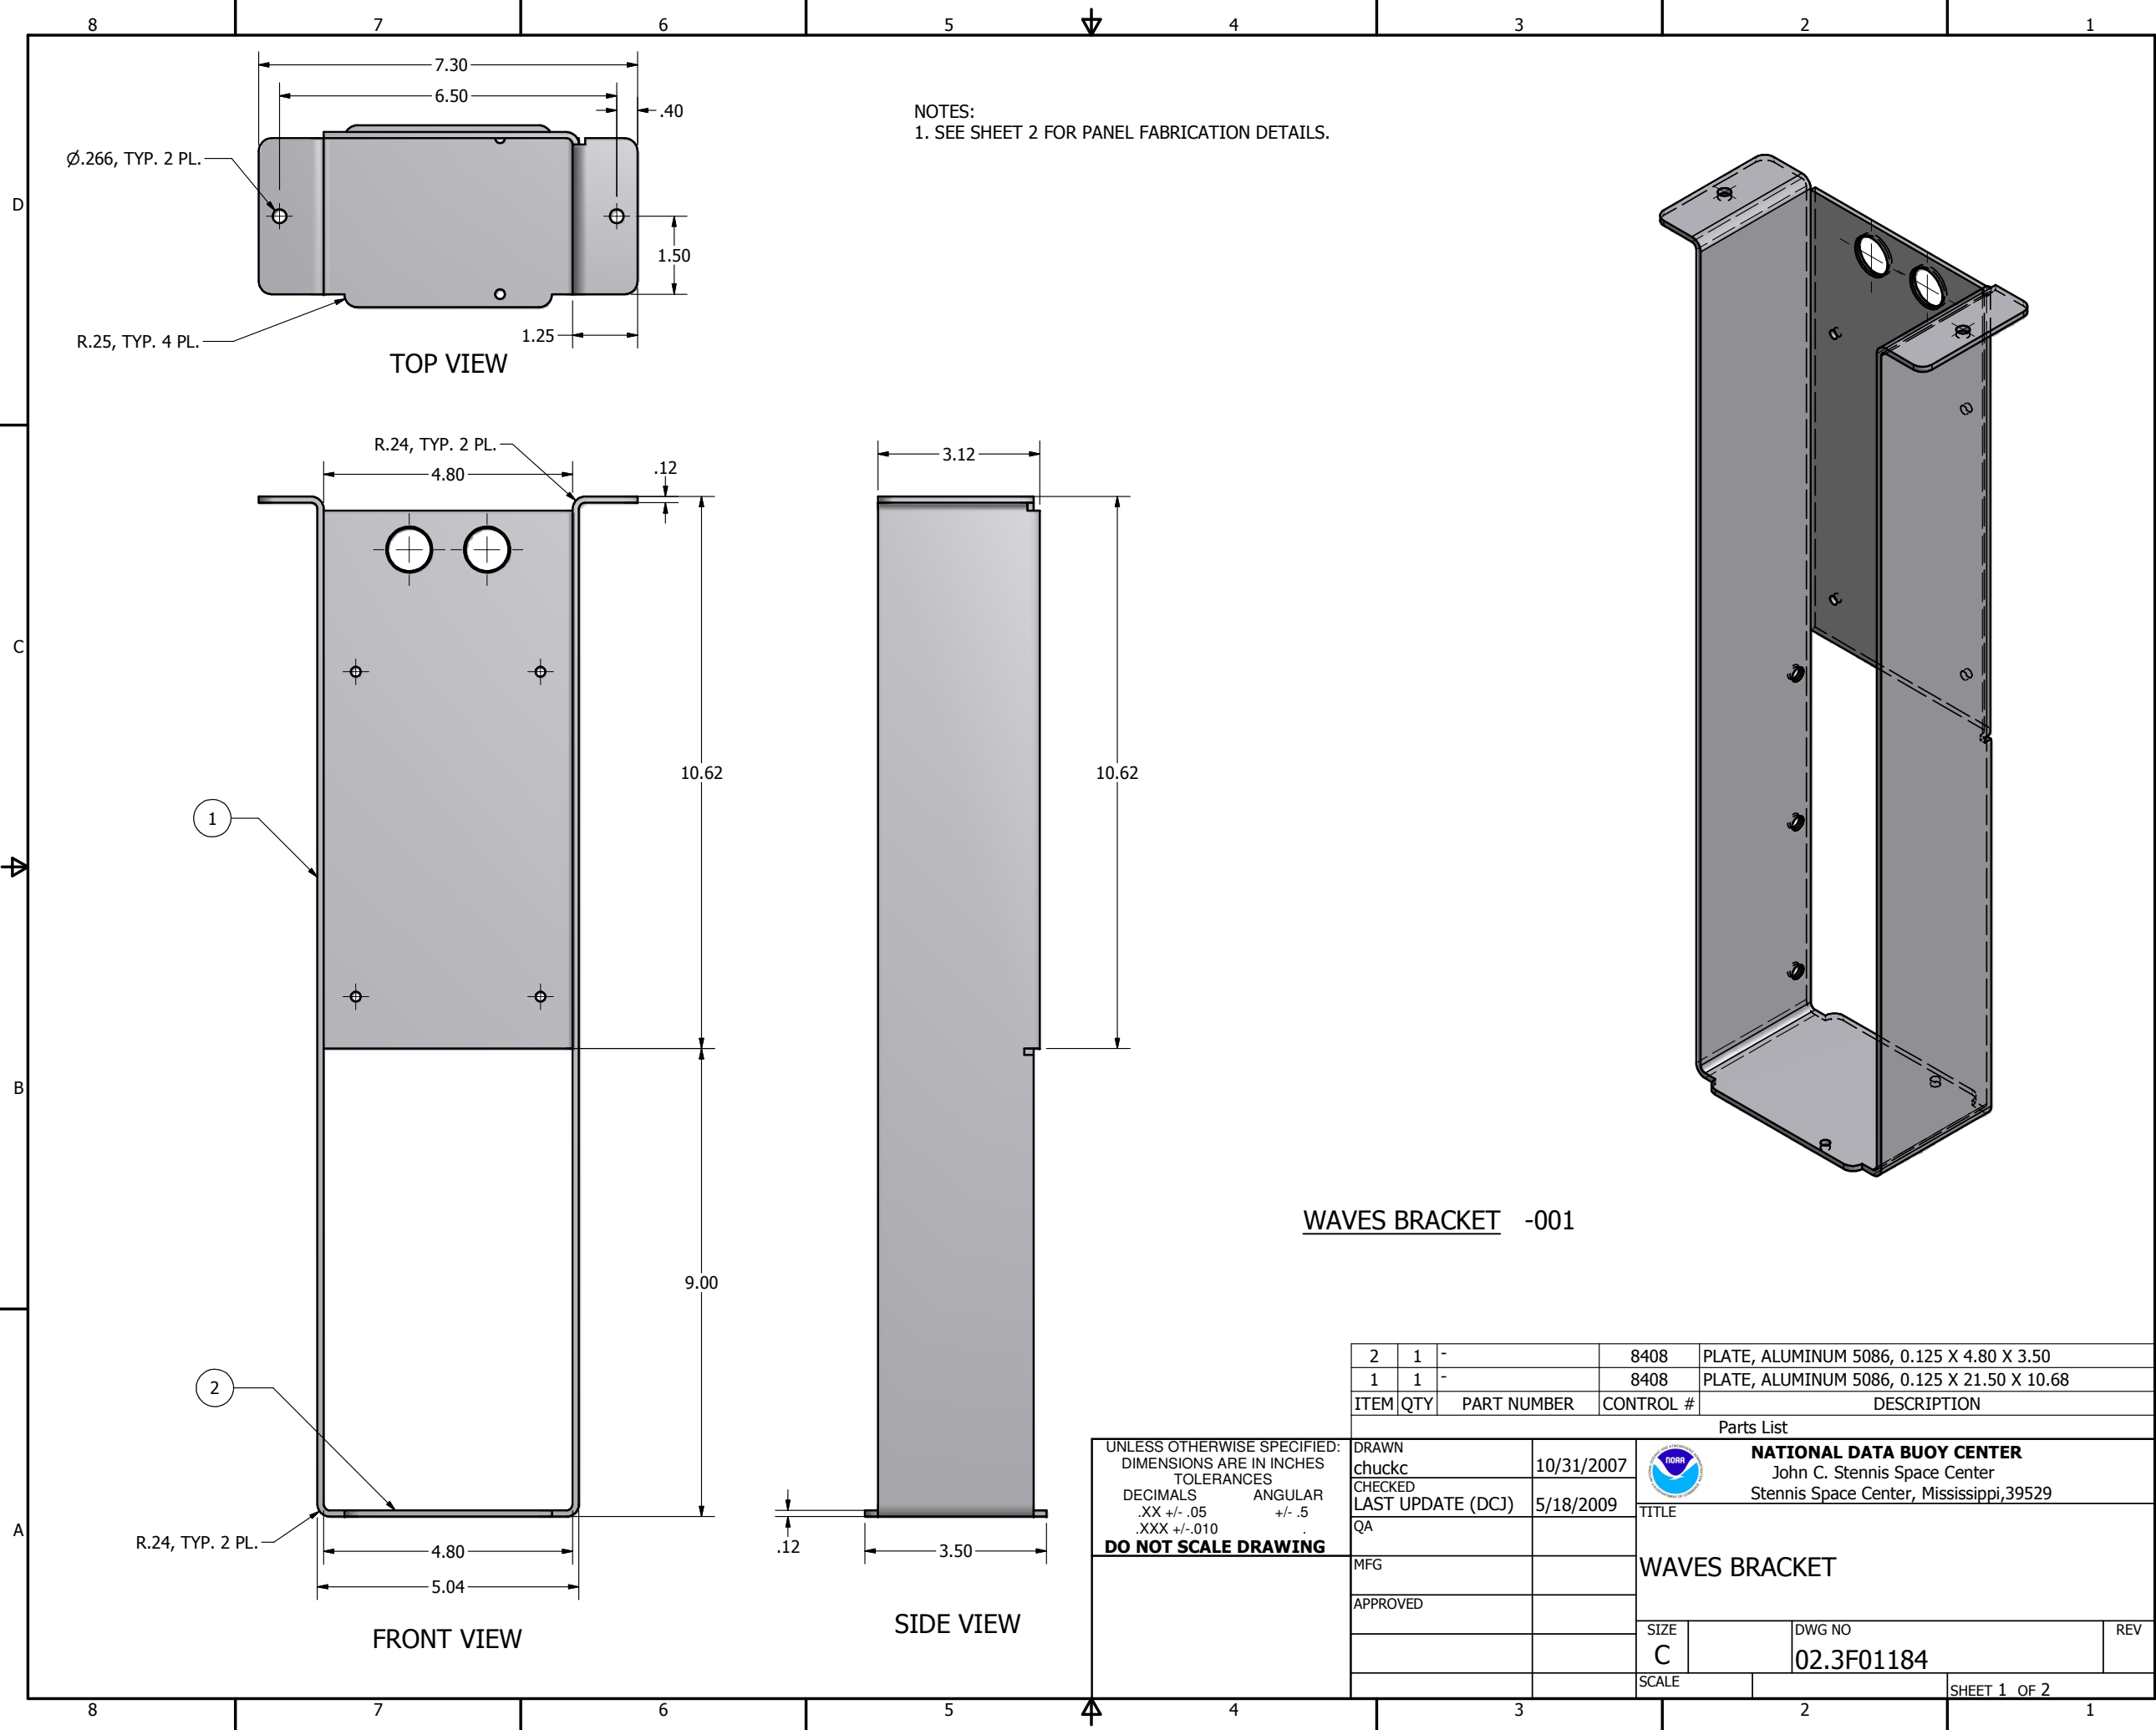


NOTES:
1. SEE SHEET 2 FOR PANEL FABRICATION DETAILS.

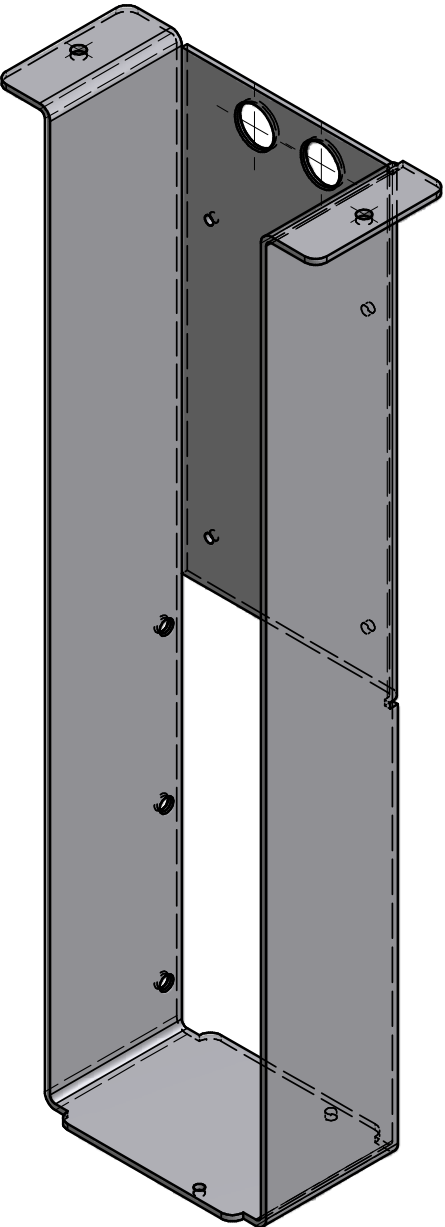

WAVES BRACKET -001

2	1	-	8408	PLATE, ALUMINUM 5086, 0.125 X 4.80 X 3.50		
1	1	-	8408	PLATE, ALUMINUM 5086, 0.125 X 21.50 X 10.68		
ITEM	QTY	PART NUMBER	CONTROL #	DESCRIPTION		
Parts List						
DRAWN chuckc		10/31/2007		NATIONAL DATA BUOY CENTER John C. Stennis Space Center Stennis Space Center, Mississippi, 39529		
CHECKED LAST UPDATE (DCJ)		5/18/2009				
QA			TITLE			
MFG			WAVES BRACKET			
APPROVED						
			SIZE C	DWG NO 02.3F01184		REV
			SCALE		SHEET 1 OF 2	

UNLESS OTHERWISE SPECIFIED:
DIMENSIONS ARE IN INCHES
TOLERANCES
DECIMALS .XX +/- .05
ANGULAR +/- .5
XXX +/- .010
DO NOT SCALE DRAWING

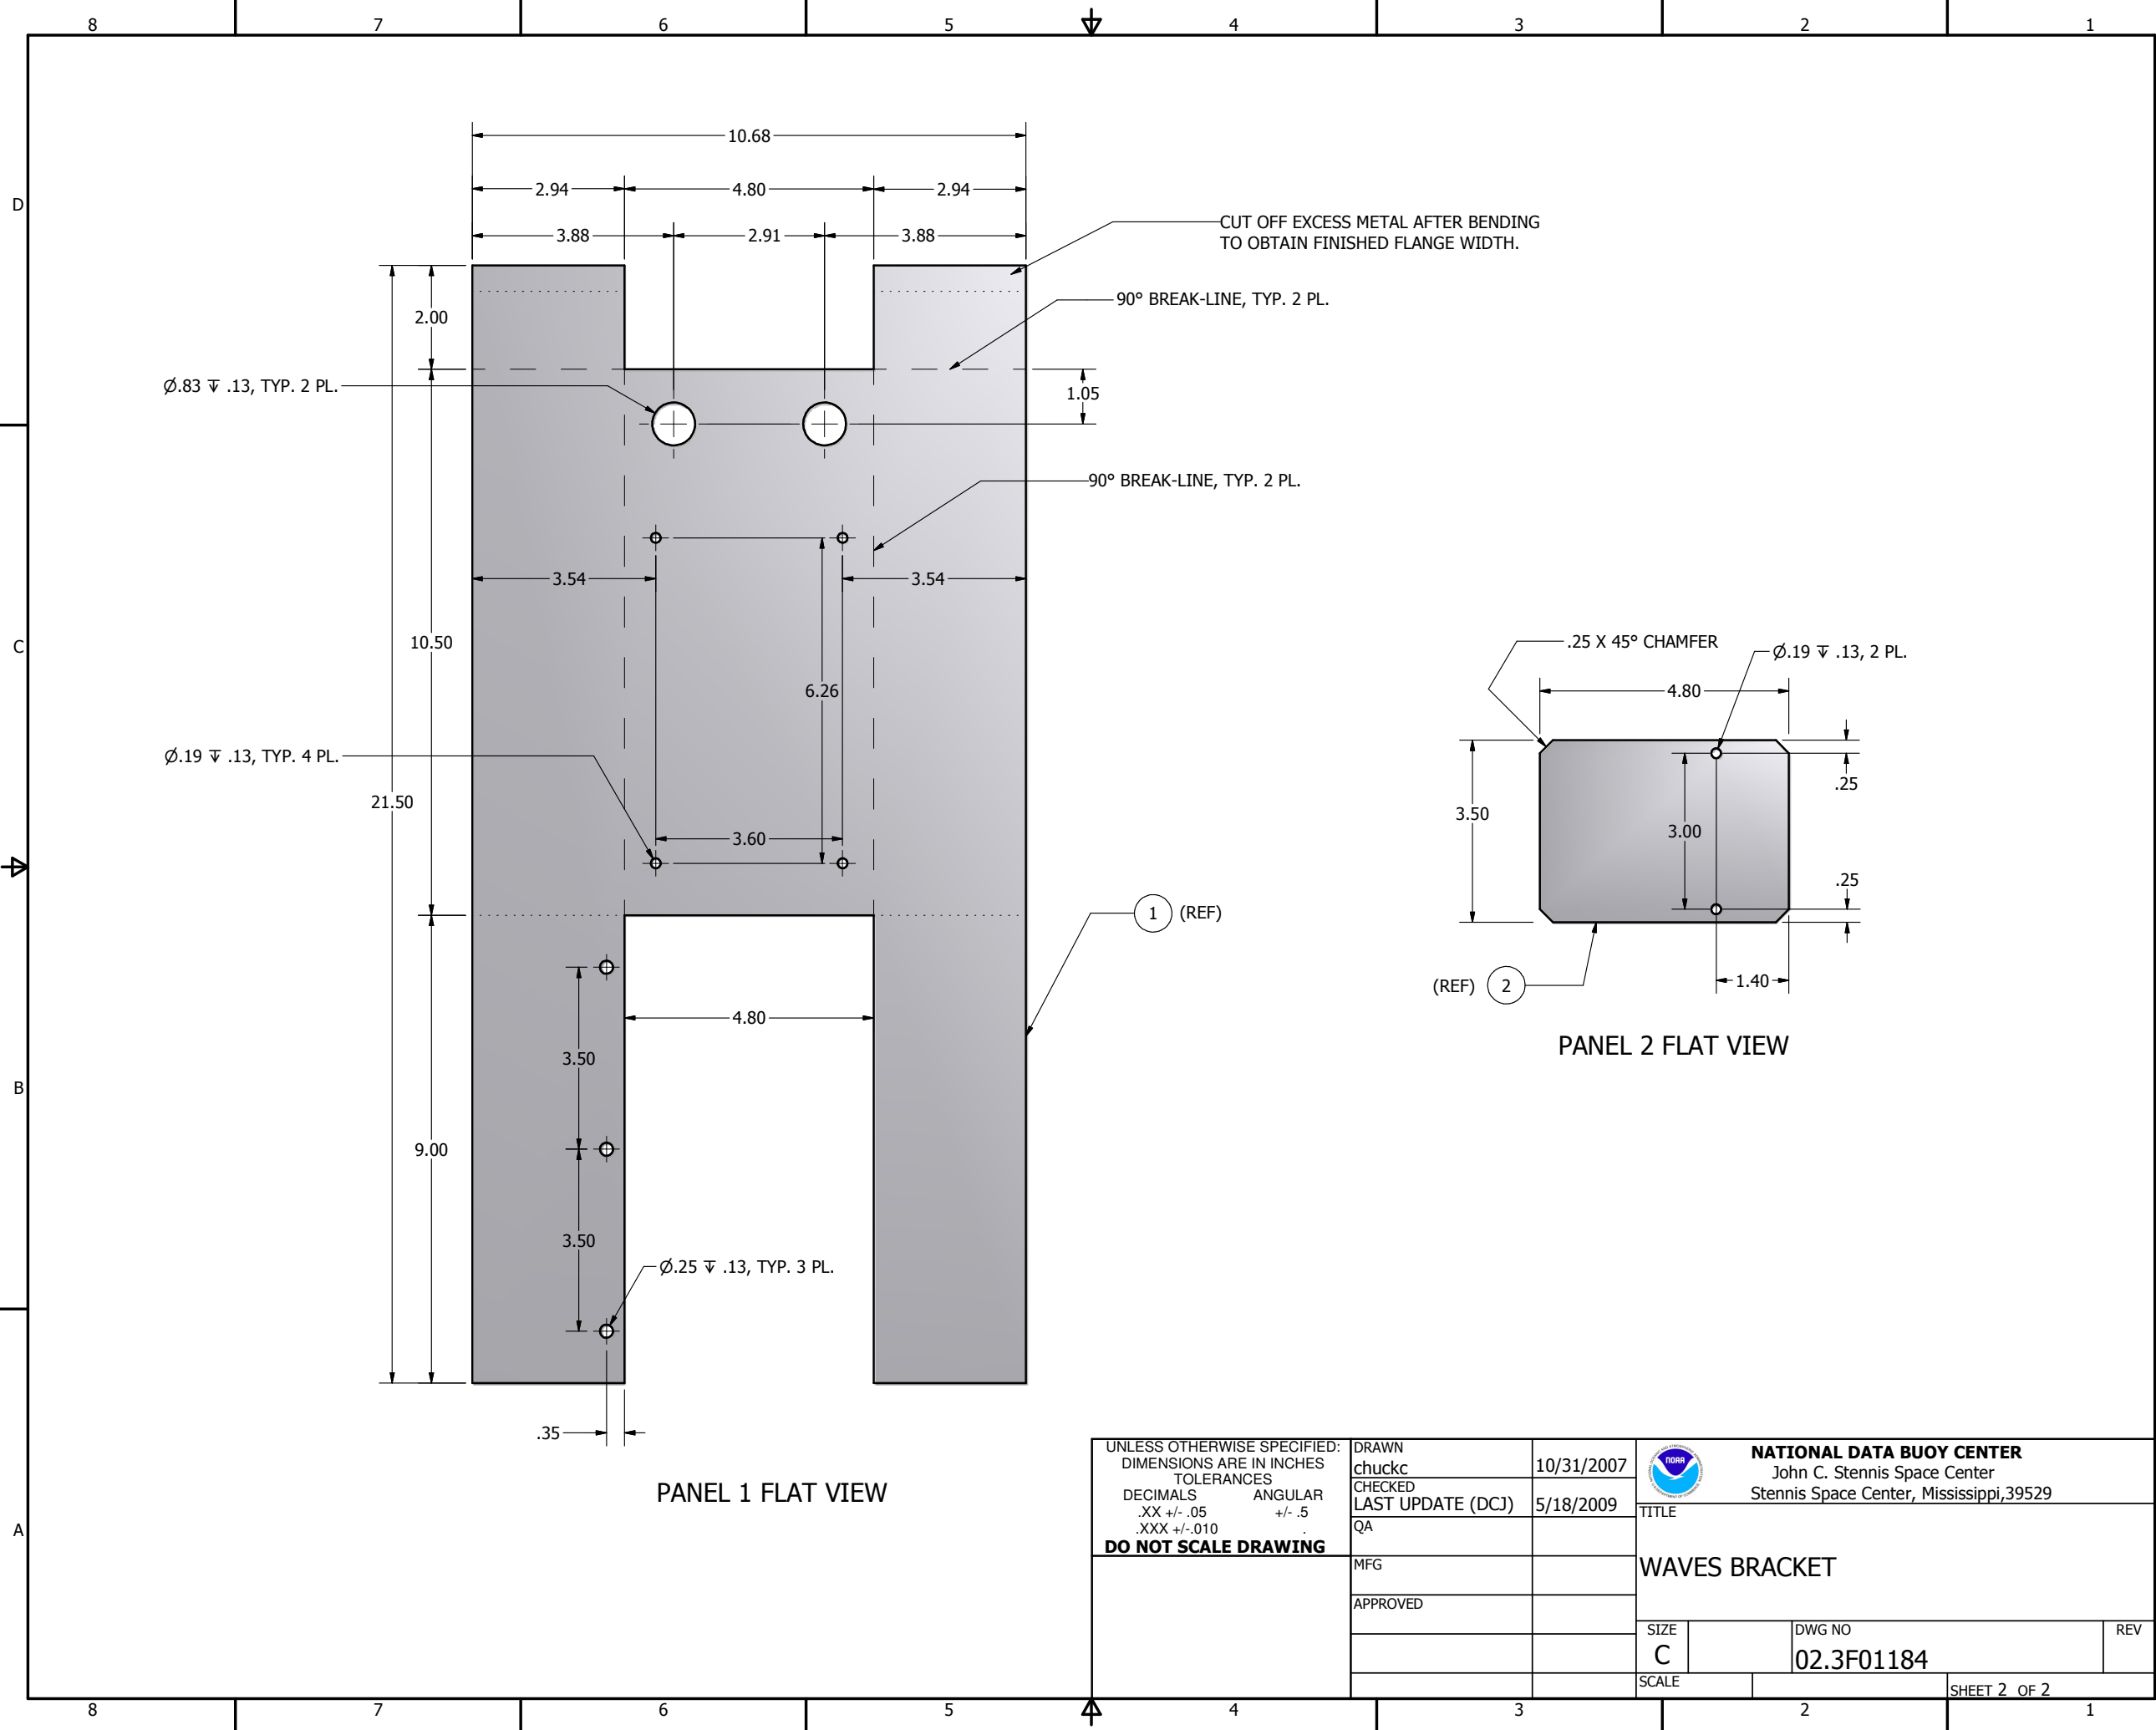

UNLESS OTHERWISE SPECIFIED: DIMENSIONS ARE IN INCHES TOLERANCES DECIMALS .XX +/- .05 ANGULAR +/- .5 XXX +/- .010 DO NOT SCALE DRAWING	DRAWN chuckc	10/31/2007	 NATIONAL DATA BUOY CENTER John C. Stennis Space Center Stennis Space Center, Mississippi, 39529
	CHECKED LAST UPDATE (DCJ)	5/18/2009	
	QA		TITLE
	MFG		WAVES BRACKET
	APPROVED		SIZE C DWG NO 02.3F01184 REV
			SCALE SHEET 2 OF 2