




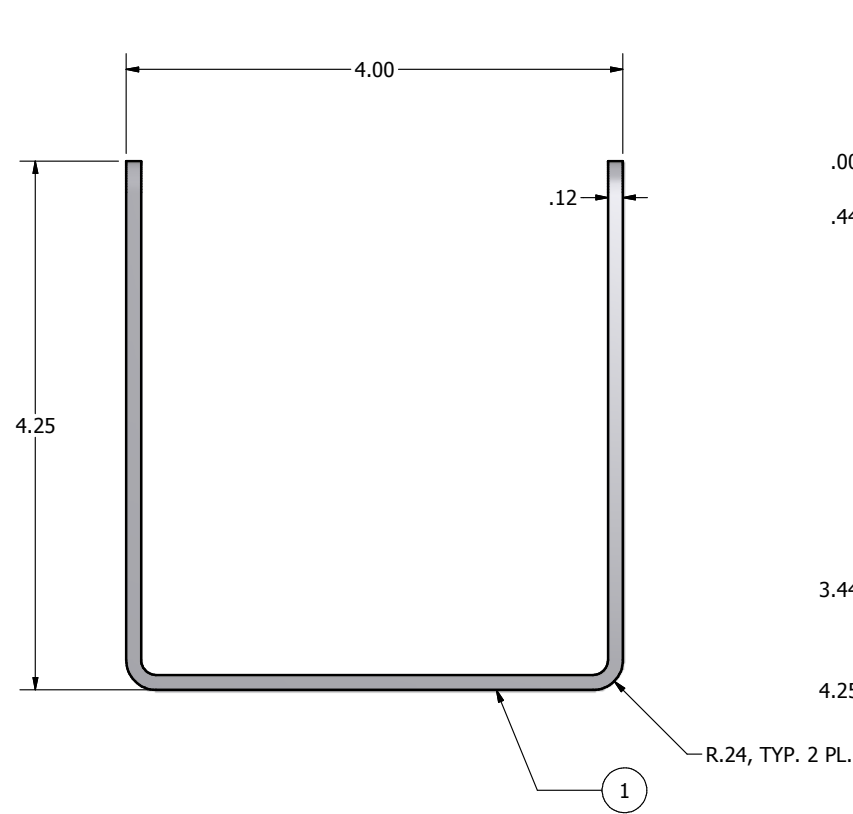


SIDE VIEW 1

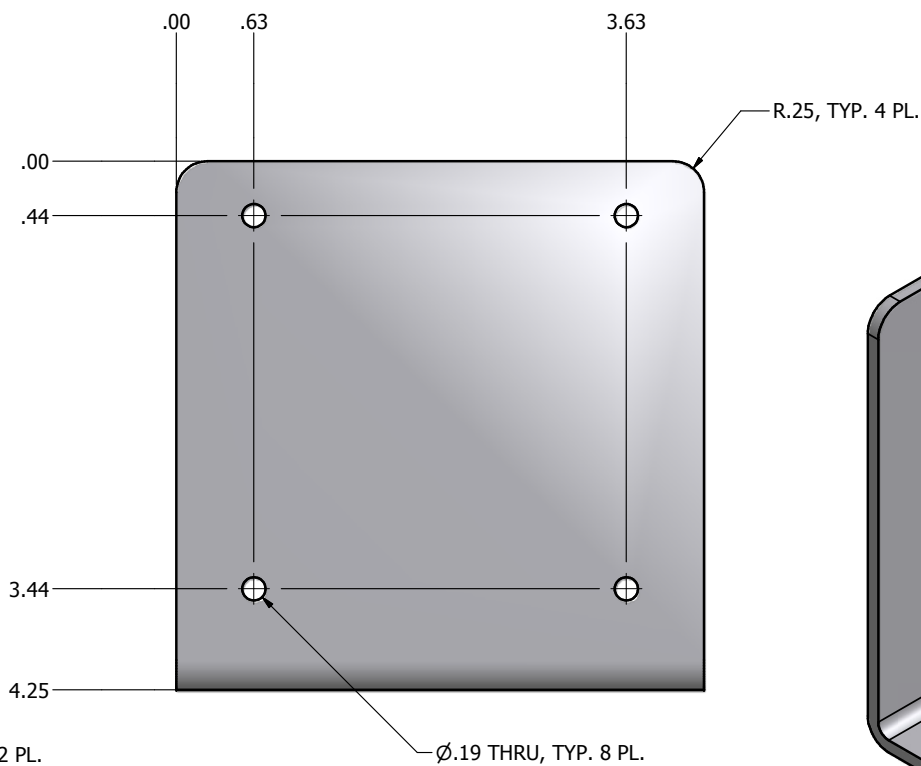

SIDE VIEW 2
BOTH SIDES

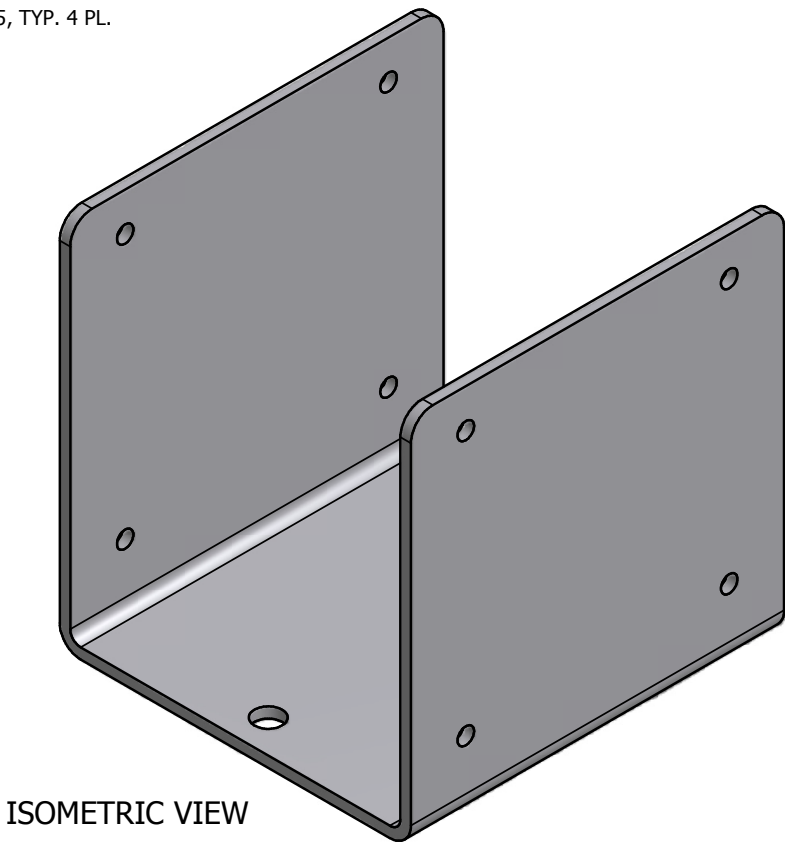

ISOMETRIC VIEW

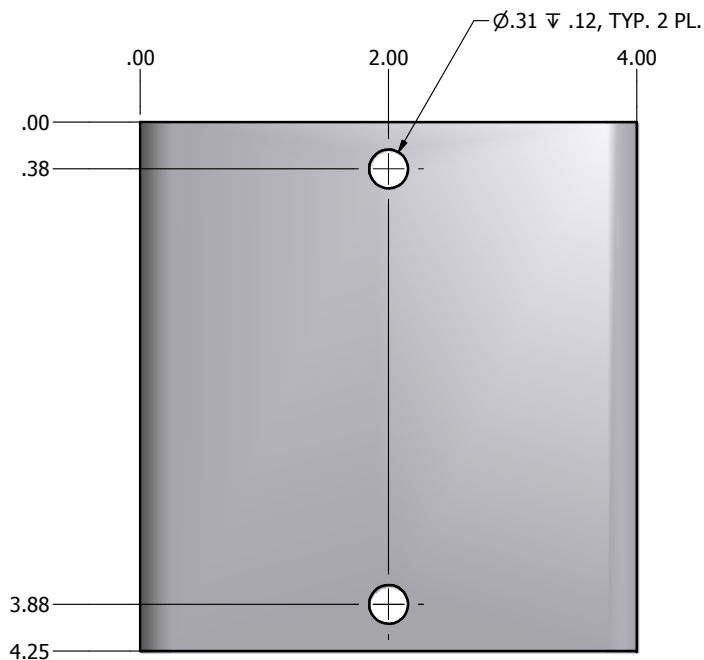

BOTTOM VIEW

BAROMETER BRACKET -001

1	1	-	8408	PLATE, ALUMINUM 5086, 0.125 X 4.0 X 4.25		
ITEM	QTY	PART NUMBER	CONTROL #	DESCRIPTION		
Parts List						
DRAWN		10/29/2007		NATIONAL DATA BUOY CENTER John C. Stennis Space Center Stennis Space Center, Mississippi, 39529		
chuckc						
CHECKED						
LAST UPDATE (DCJ)		5/18/2009	TITLE			
QA						
MFG						
APPROVED				BAROMETER BRACKET		
		SIZE		DWG NO	REV	
		C		02.3F01187		
		SCALE			SHEET 1 OF 1	

UNLESS OTHERWISE SPECIFIED:
DIMENSIONS ARE IN INCHES
TOLERANCES
DECIMALS .XX +/- .05
ANGULAR +/- .5
DO NOT SCALE DRAWING