


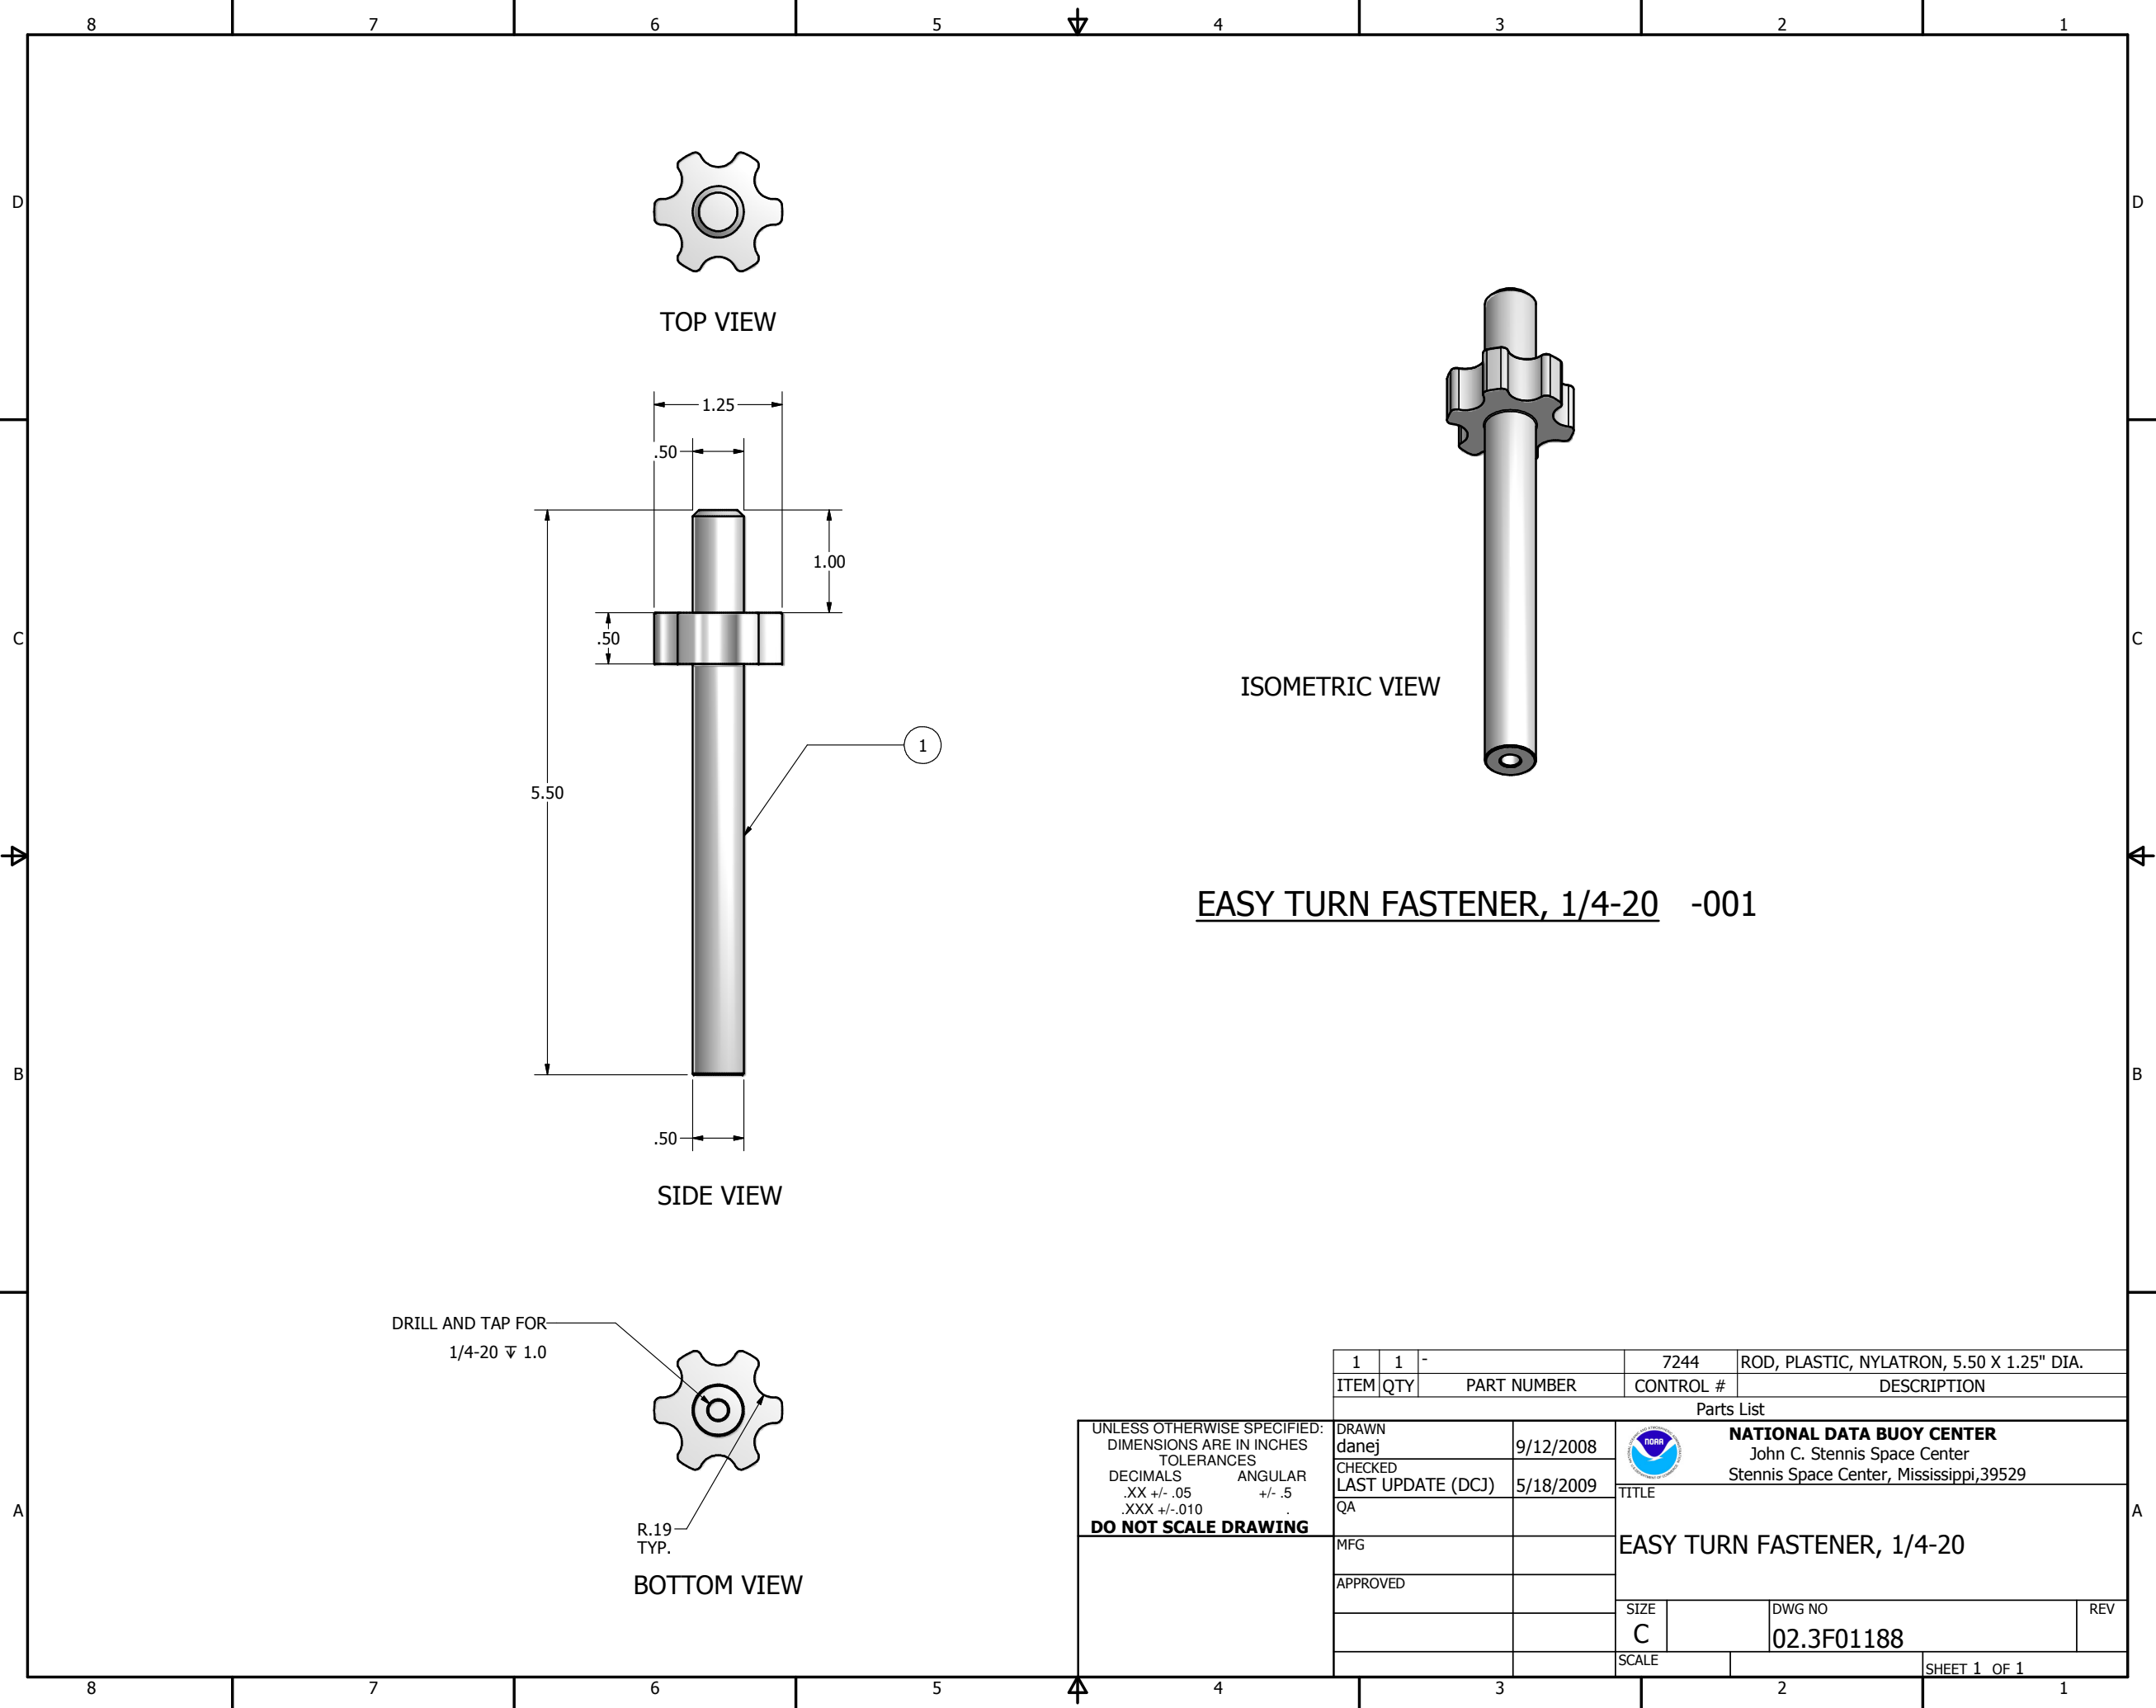

EASY TURN FASTENER, 1/4-20 -001

1		1	-	7244	ROD, PLASTIC, NYLATRON, 5.50 X 1.25" DIA.	
ITEM		QTY	PART NUMBER	CONTROL #	DESCRIPTION	
Parts List						
UNLESS OTHERWISE SPECIFIED: DIMENSIONS ARE IN INCHES TOLERANCES DECIMALS ANGULAR .XX +/- .05 +/- .5 .XXX +/- .010 DO NOT SCALE DRAWING			DRAWN		 NATIONAL DATA BUOY CENTER John C. Stennis Space Center Stennis Space Center, Mississippi, 39529	
			danej			
			9/12/2008			
			CHECKED			
			LAST UPDATE (DCJ)			
			5/18/2009		TITLE	
QA					EASY TURN FASTENER, 1/4-20	
MFG						
APPROVED						
			SIZE			
			C			
			SCALE		DWG NO	
					02.3F01188	
					REV	
					SHEET 1 OF 1	