


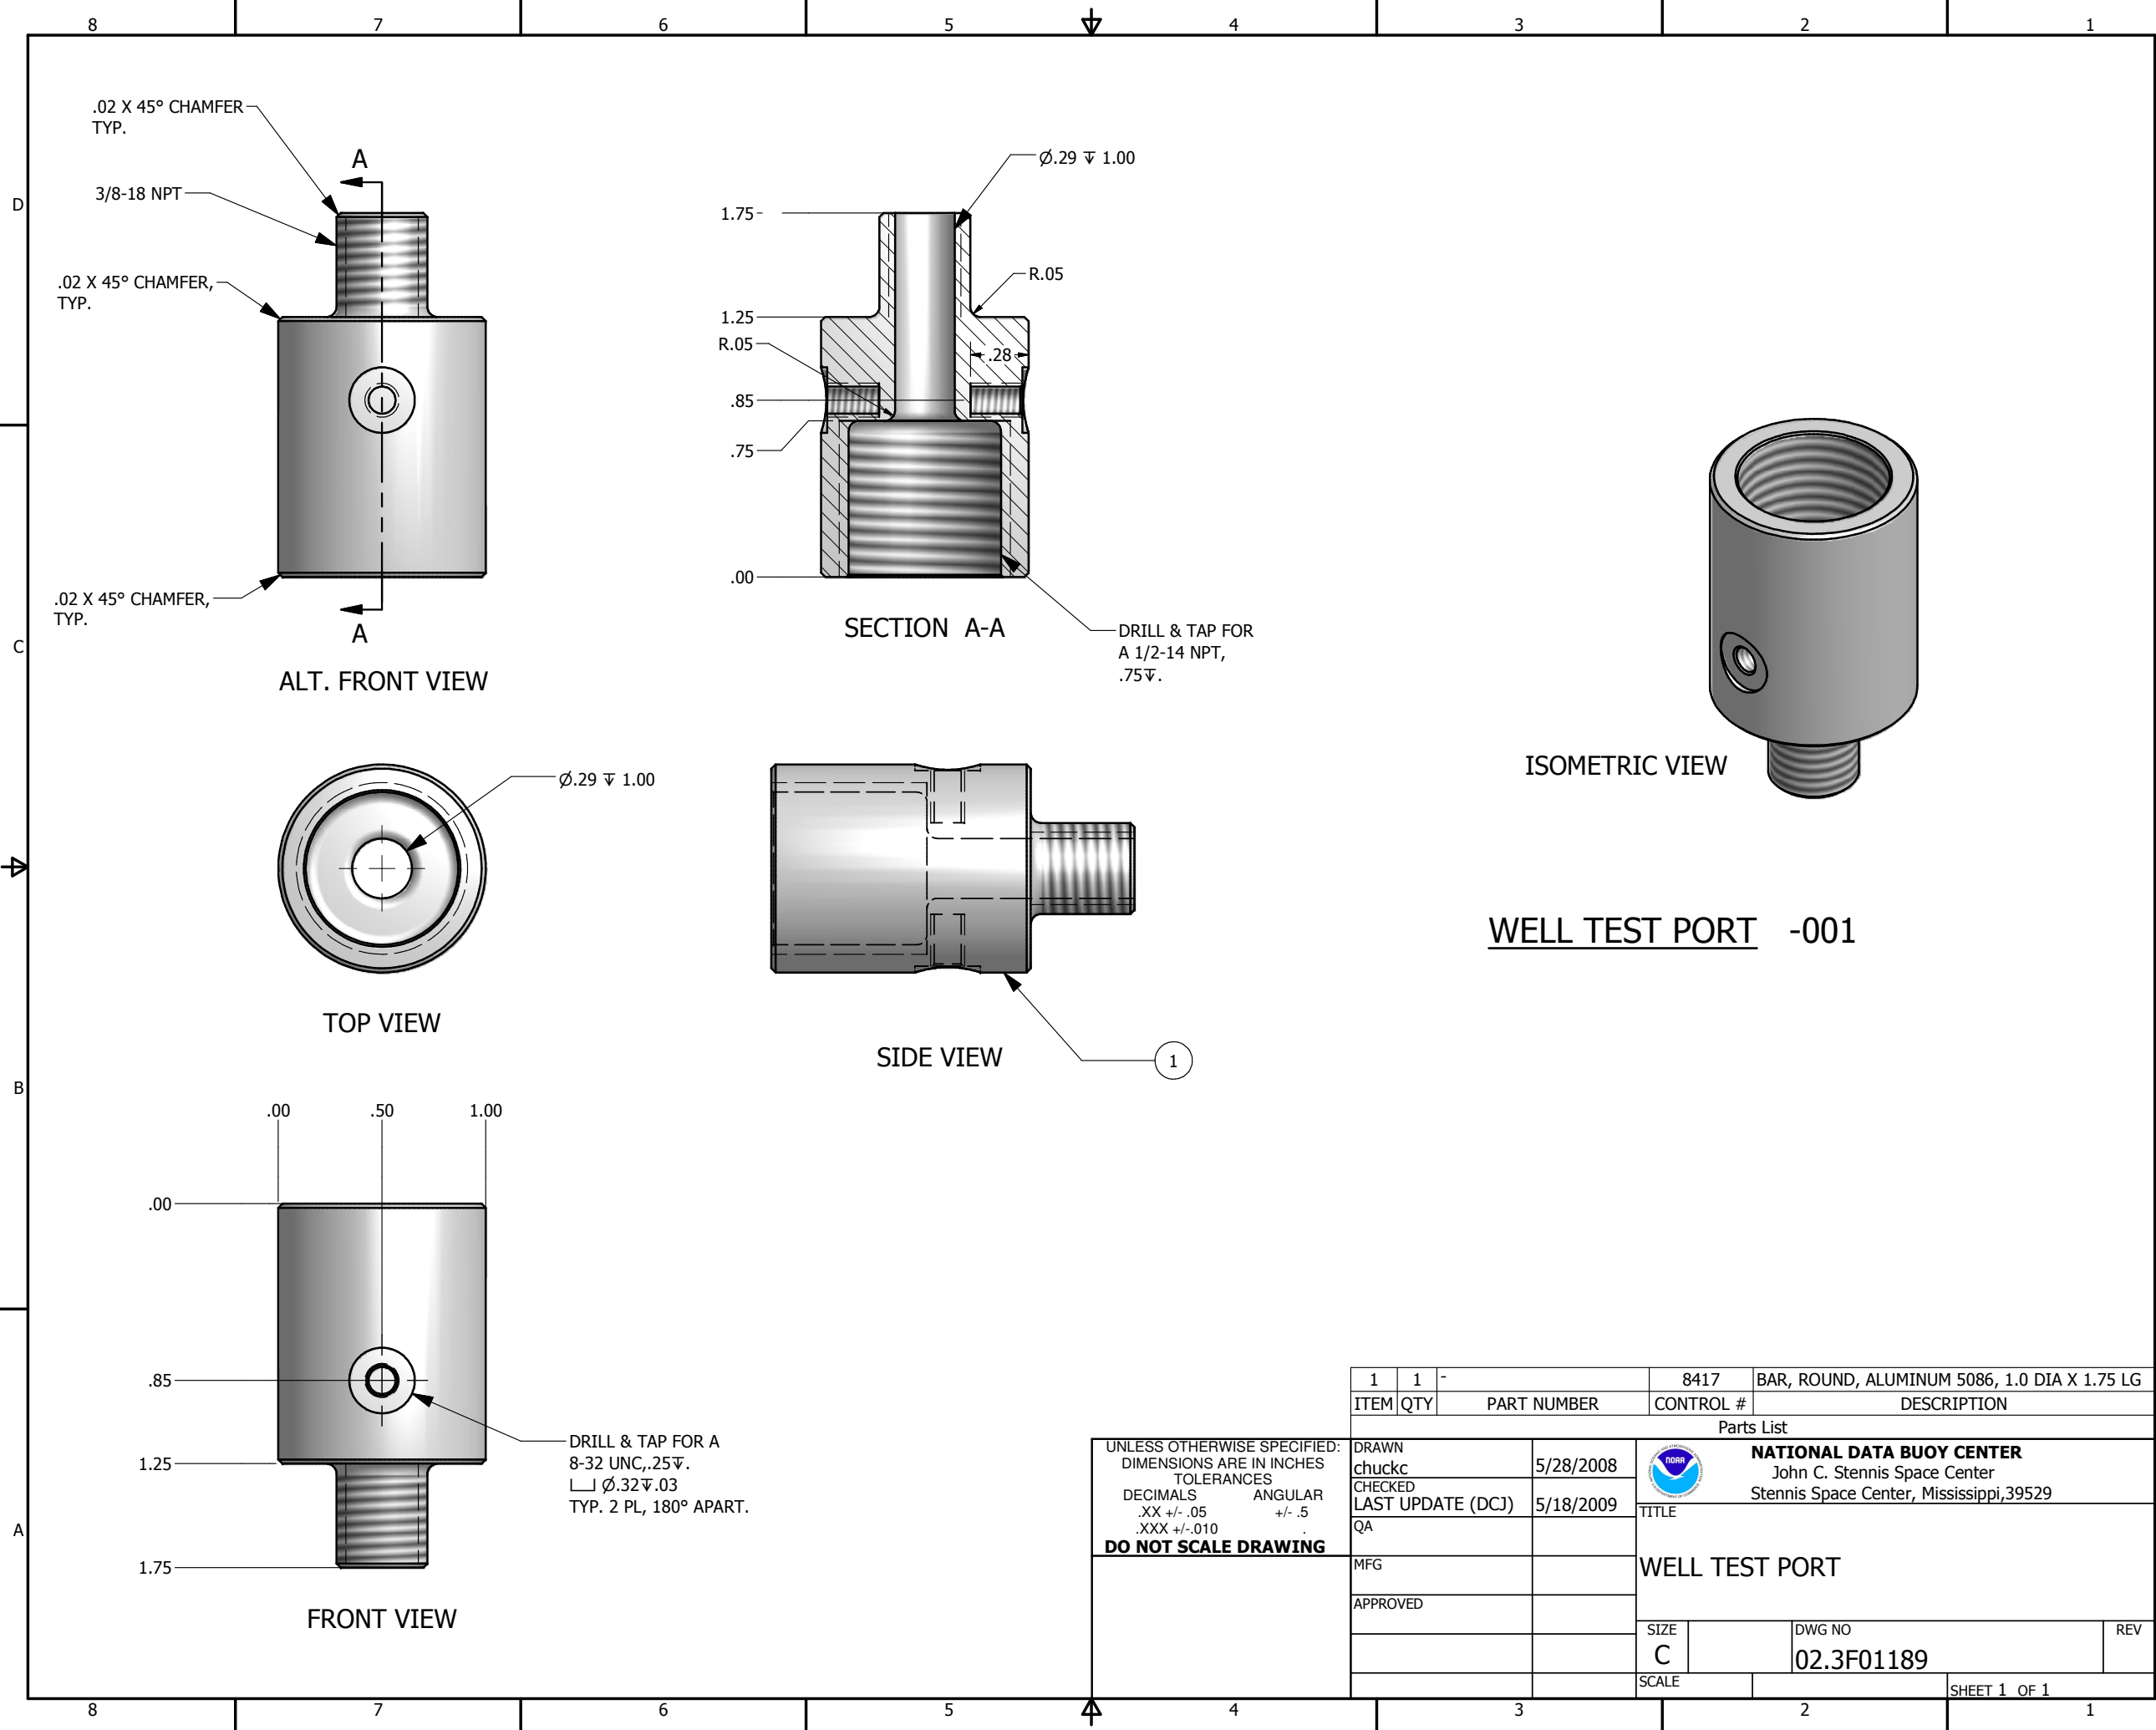

.02 X 45° CHAMFER
TYP.

3/8-18 NPT


.02 X 45° CHAMFER,
TYP.

.02 X 45° CHAMFER,
TYP.

ALT. FRONT VIEW


TOP VIEW

FRONT VIEW

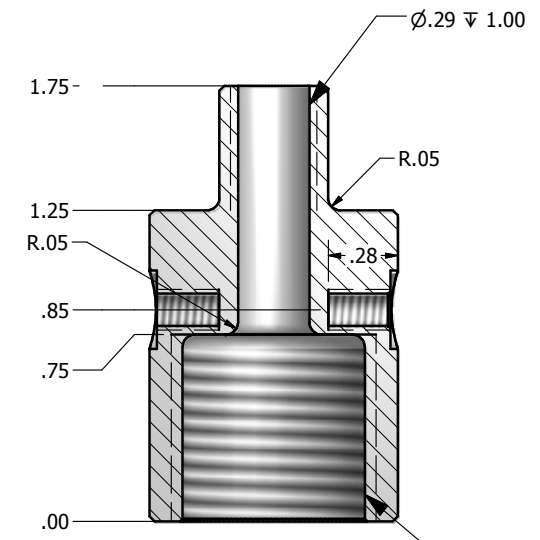

SECTION A-A

DRILL & TAP FOR
A 1/2-14 NPT,
.75±.

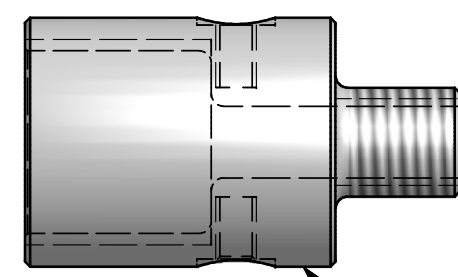

SIDE VIEW

ISOMETRIC VIEW

WELL TEST PORT -001

DRILL & TAP FOR A
8-32 UNC,.25±.
□ Ø.32±.03
TYP. 2 PL, 180° APART.

UNLESS OTHERWISE SPECIFIED:
DIMENSIONS ARE IN INCHES
TOLERANCES
DECIMALS .XX +/- .05
ANGULAR +/- .5
XXX +/- .010
DO NOT SCALE DRAWING

1	1	-	8417	BAR, ROUND, ALUMINUM 5086, 1.0 DIA X 1.75 LG	
ITEM	QTY	PART NUMBER	CONTROL #	DESCRIPTION	
Parts List					
DRAWN chuckc		5/28/2008		NATIONAL DATA BUOY CENTER John C. Stennis Space Center Stennis Space Center, Mississippi, 39529	
CHECKED LAST UPDATE (DCJ)		5/18/2009			
QA			TITLE		
MFG			WELL TEST PORT		
APPROVED					
			SIZE C	DWG NO 02.3F01189	REV
			SCALE		SHEET 1 OF 1