


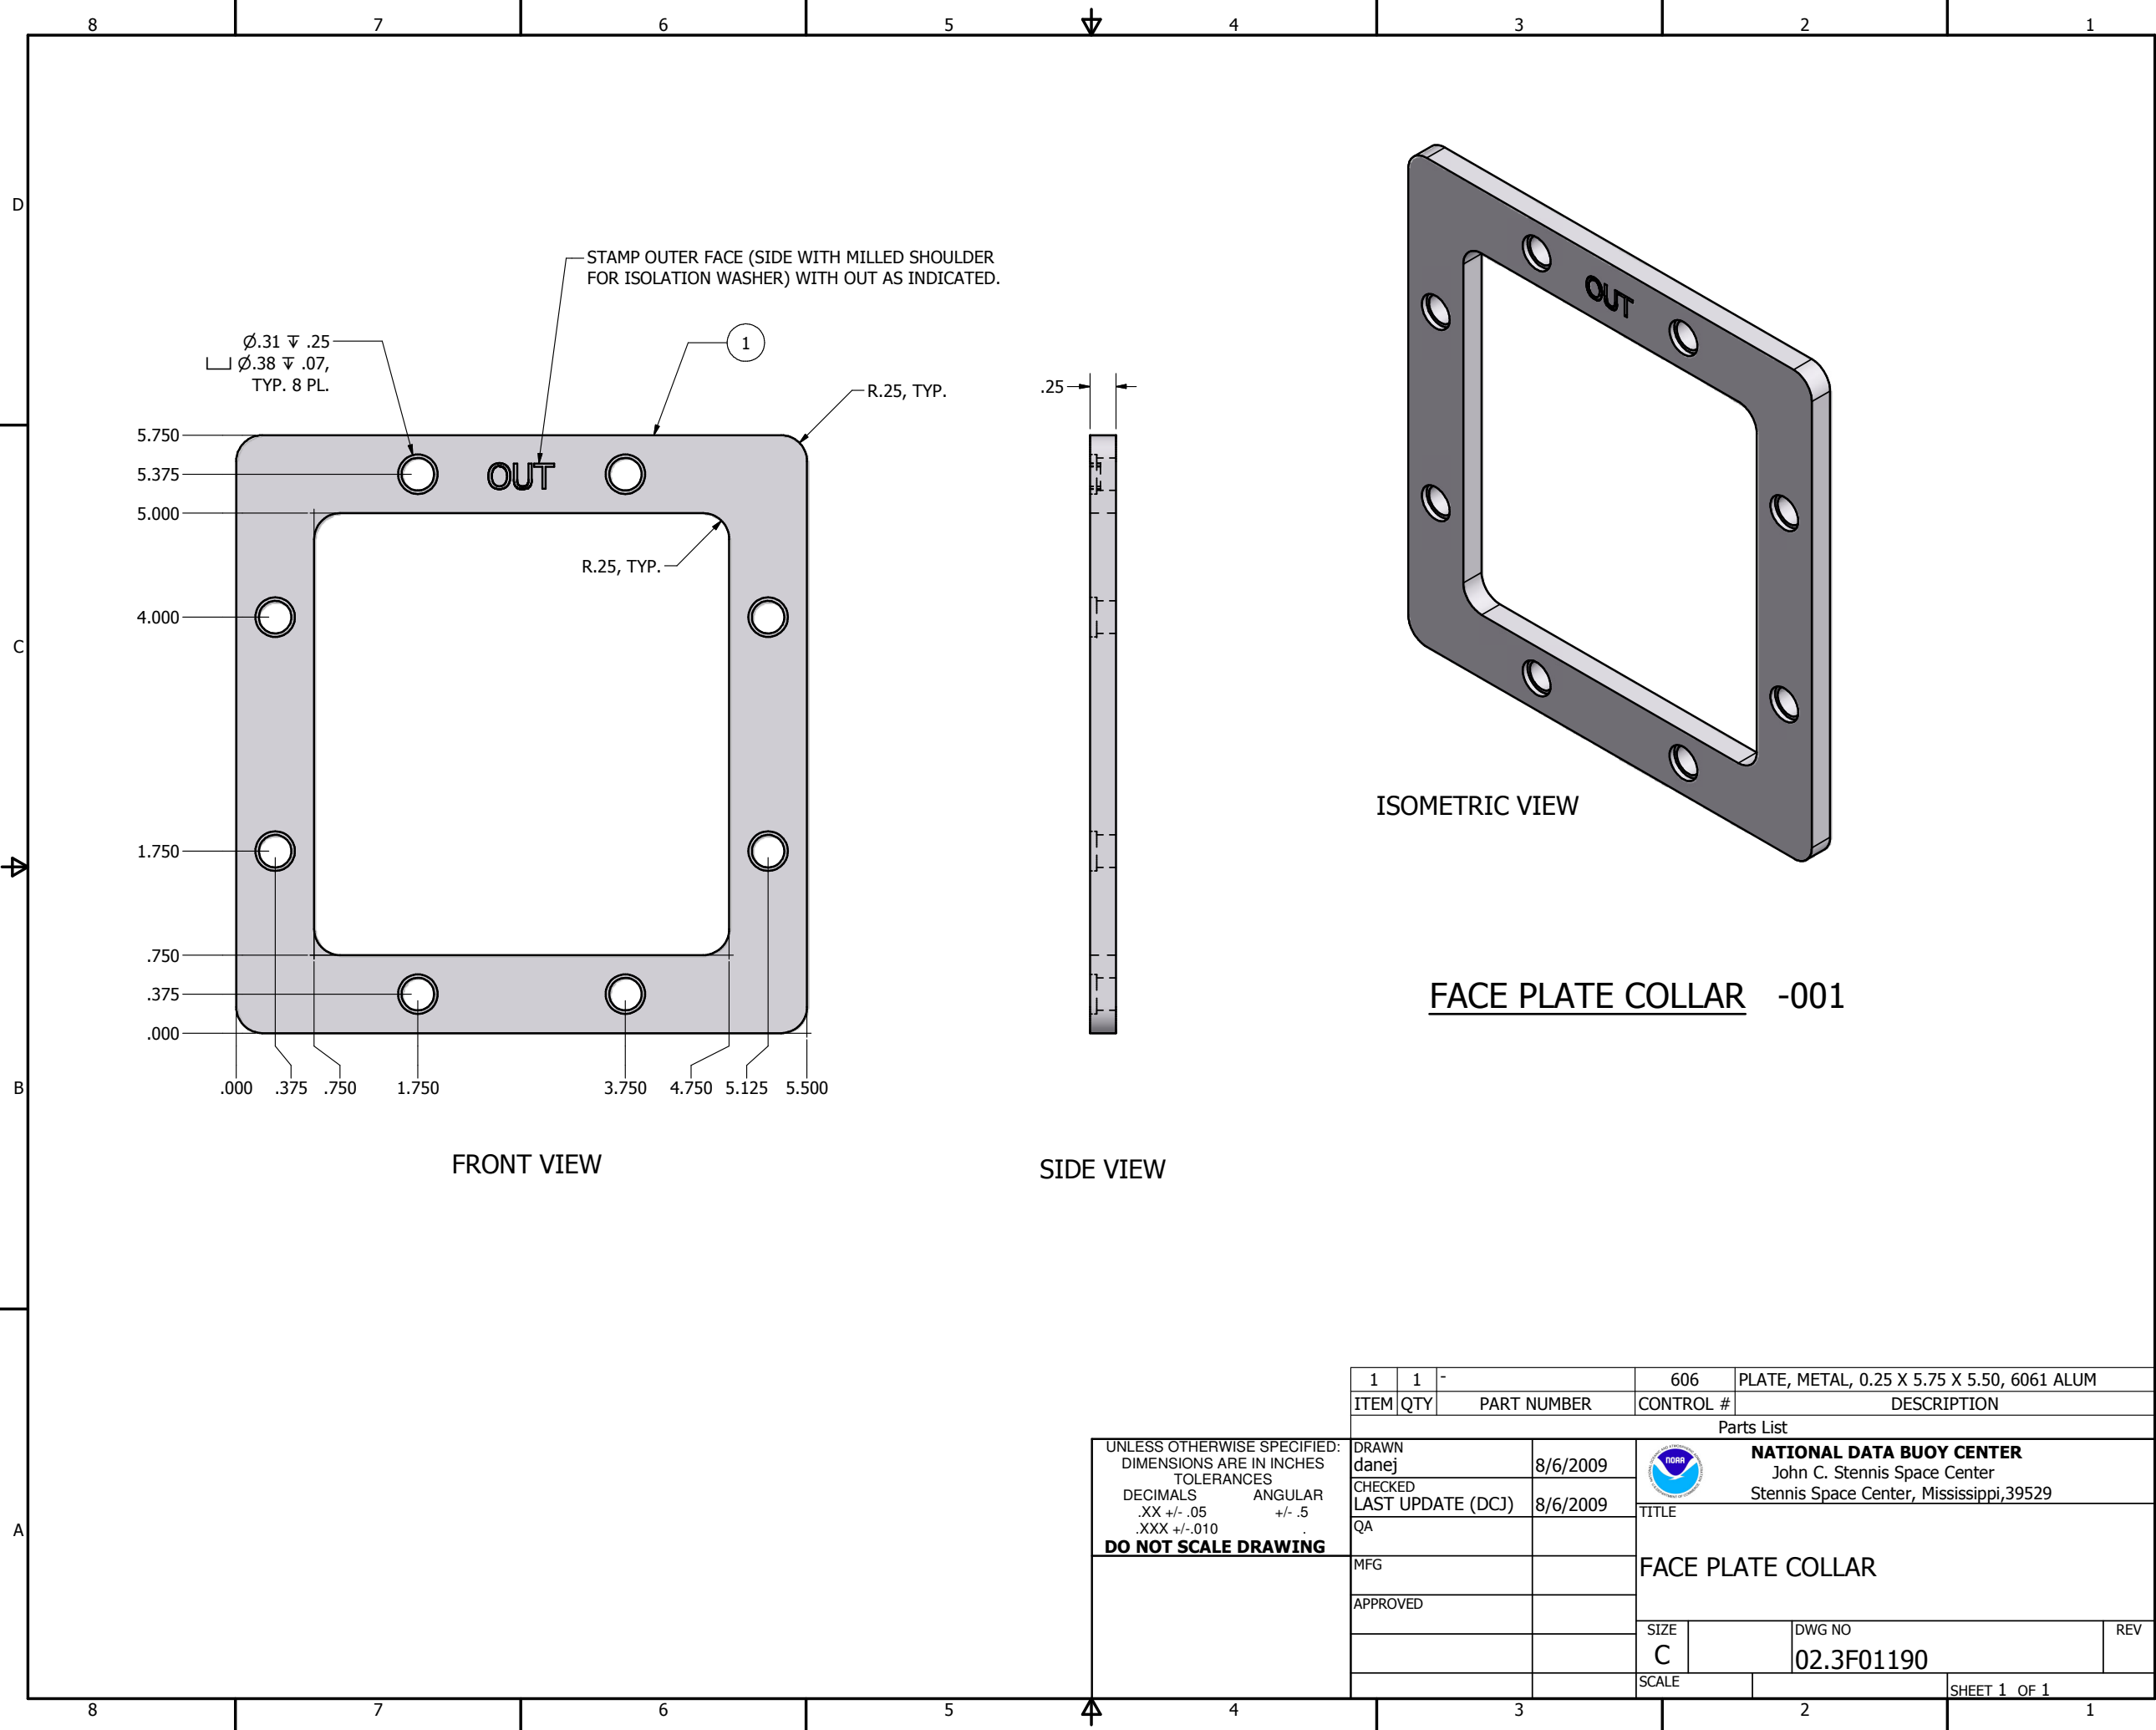

1	1	-	606	PLATE, METAL, 0.25 X 5.75 X 5.50, 6061 ALUM	
ITEM	QTY	PART NUMBER	CONTROL #	DESCRIPTION	
Parts List					
DRAWN danej		8/6/2009		NATIONAL DATA BUOY CENTER John C. Stennis Space Center Stennis Space Center, Mississippi, 39529	
CHECKED		8/6/2009			
LAST UPDATE (DCJ)					
QA		TITLE			
MFG		FACE PLATE COLLAR			
APPROVED					
		SIZE	DWG NO		REV
		C	02.3F01190		
		SCALE			SHEET 1 OF 1

UNLESS OTHERWISE SPECIFIED:
DIMENSIONS ARE IN INCHES
TOLERANCES
DECIMALS .XX +/- .05
ANGULAR +/- .5
XXX +/- .010
DO NOT SCALE DRAWING