


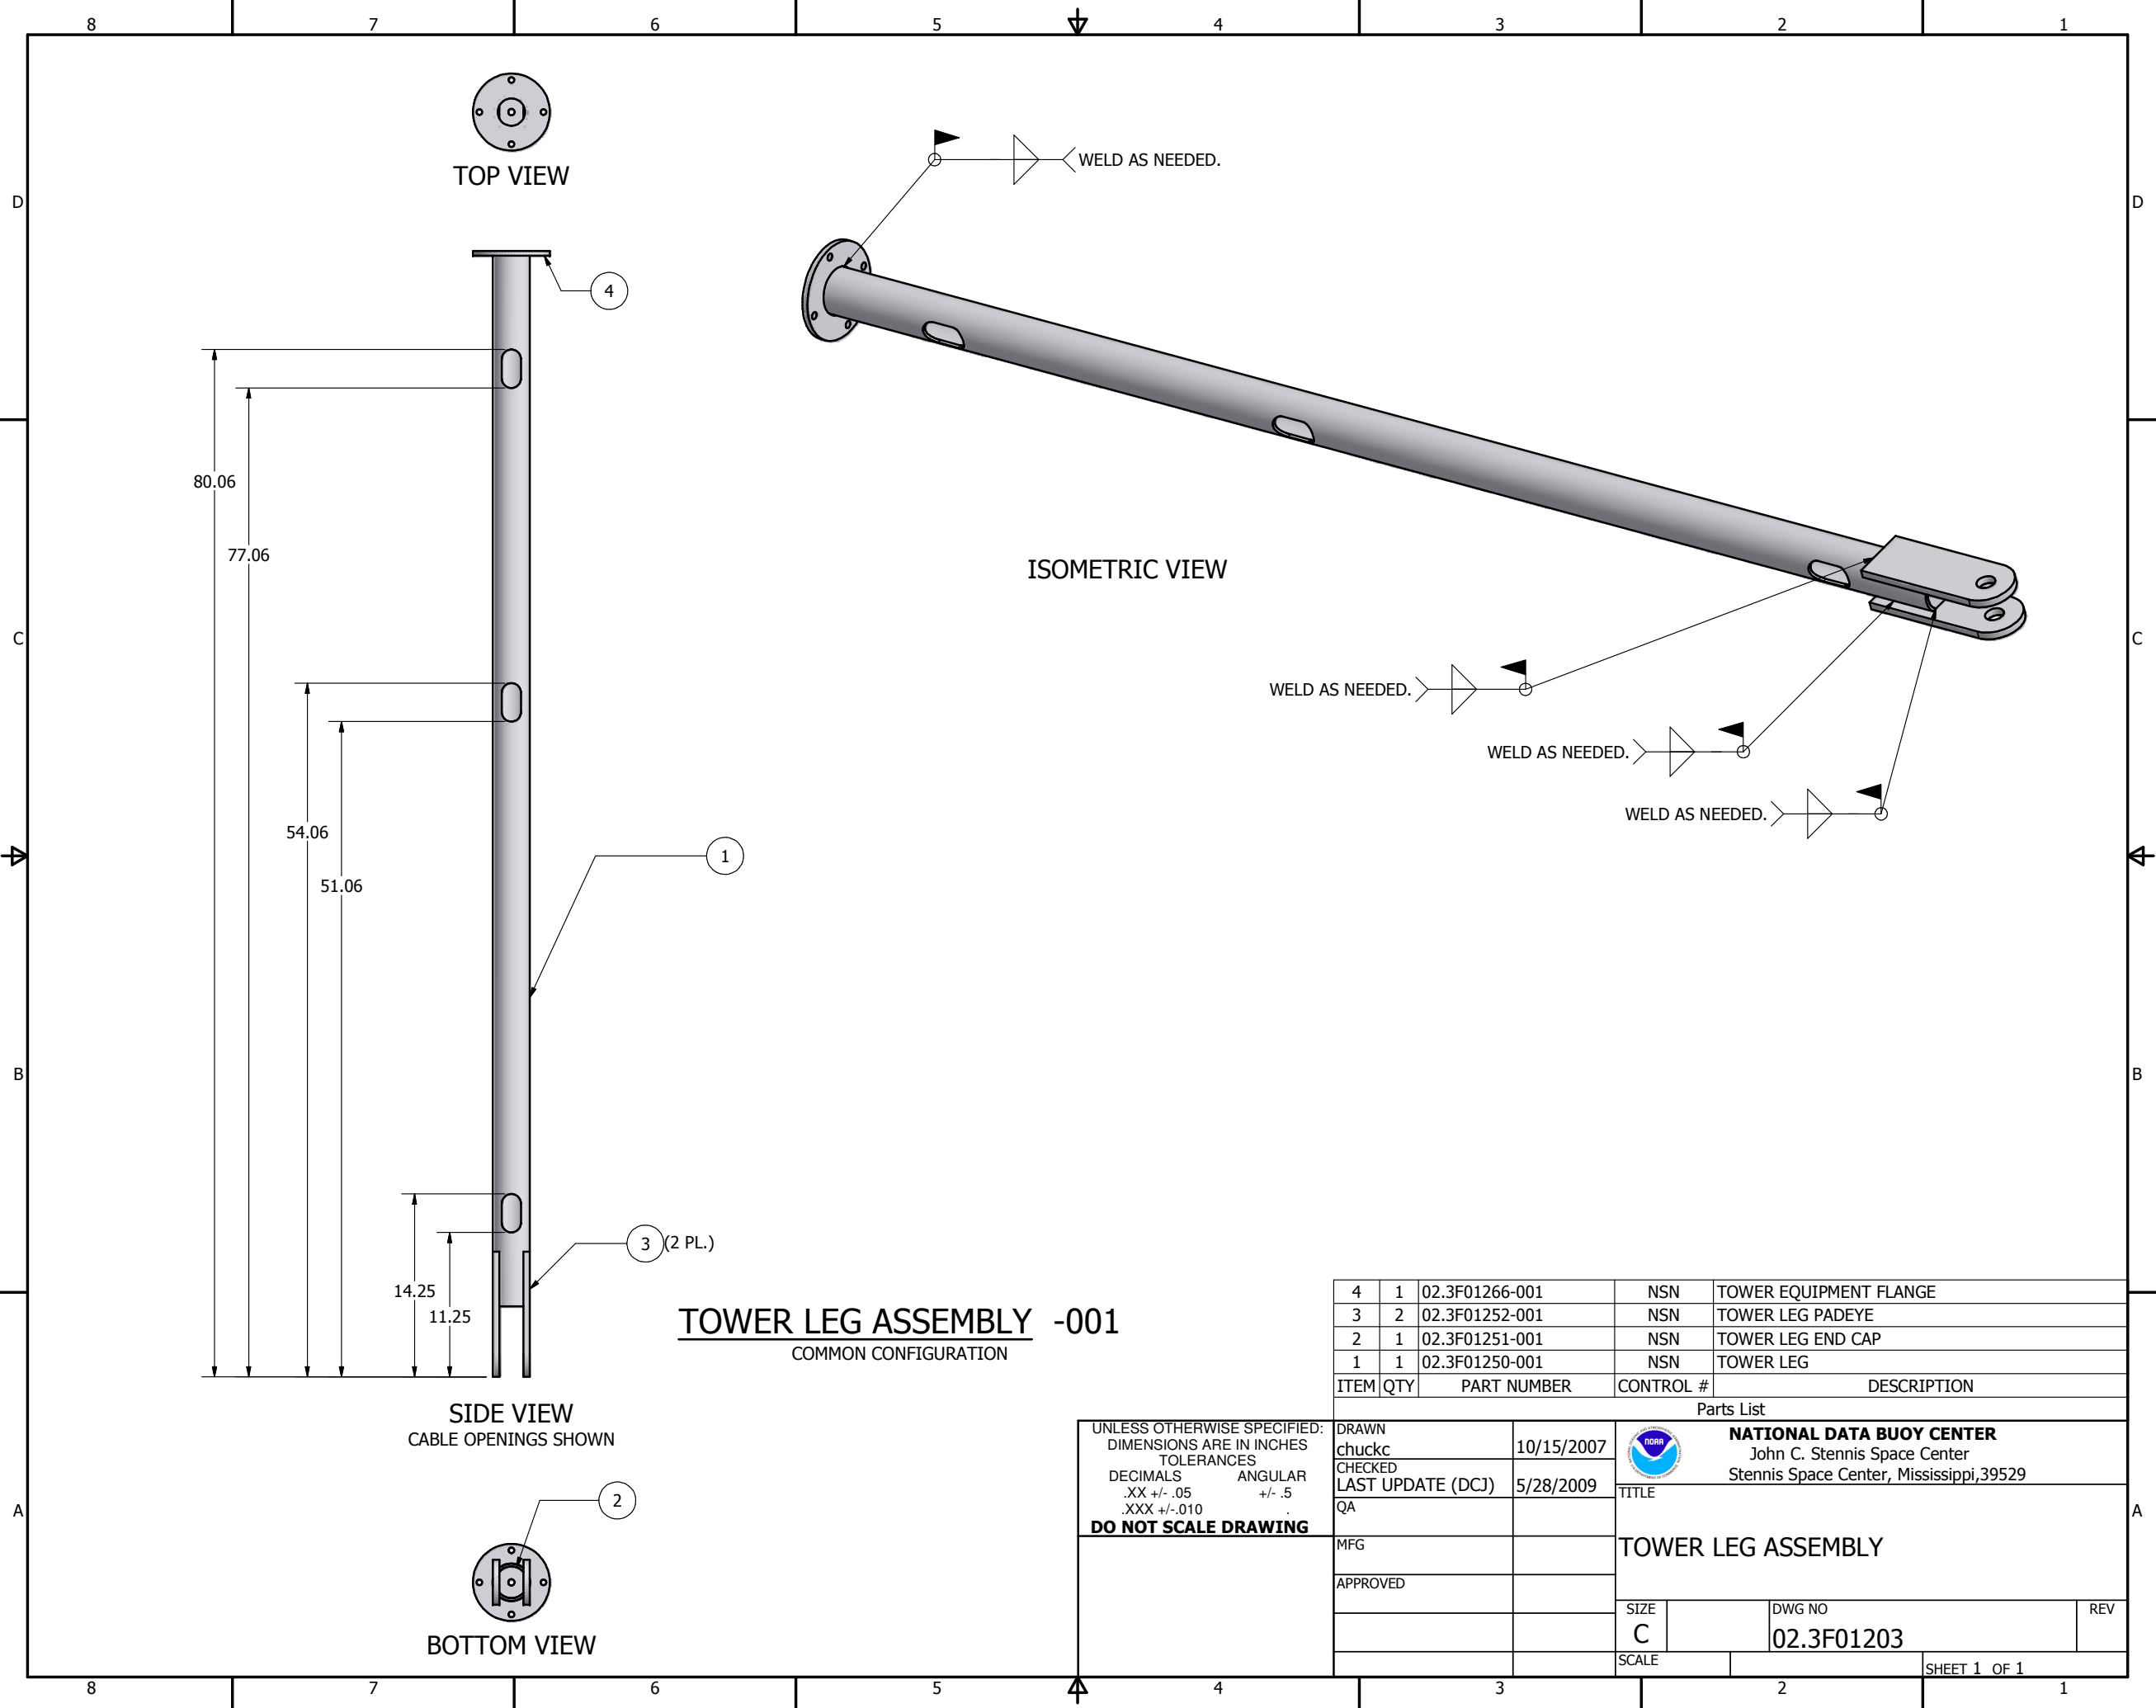

TOWER LEG ASSEMBLY -001
COMMON CONFIGURATION

4	1	02.3F01266-001	NSN	TOWER EQUIPMENT FLANGE		
3	2	02.3F01252-001	NSN	TOWER LEG PADEYE		
2	1	02.3F01251-001	NSN	TOWER LEG END CAP		
1	1	02.3F01250-001	NSN	TOWER LEG		
ITEM	QTY	PART NUMBER	CONTROL #	DESCRIPTION		
Parts List						
DRAWN chuckc		10/15/2007		NATIONAL DATA BUOY CENTER John C. Stennis Space Center Stennis Space Center, Mississippi,39529		
CHECKED		5/28/2009				
LAST UPDATE (DCJ)						
QA			TITLE			
MFG			TOWER LEG ASSEMBLY			
APPROVED						
			SIZE C	DWG NO 02.3F01203	REV	
			SCALE		SHEET 1 OF 1	

UNLESS OTHERWISE SPECIFIED:
DIMENSIONS ARE IN INCHES
TOLERANCES
DECIMALS .XX +/- .05
ANGULAR +/- .5
DO NOT SCALE DRAWING