


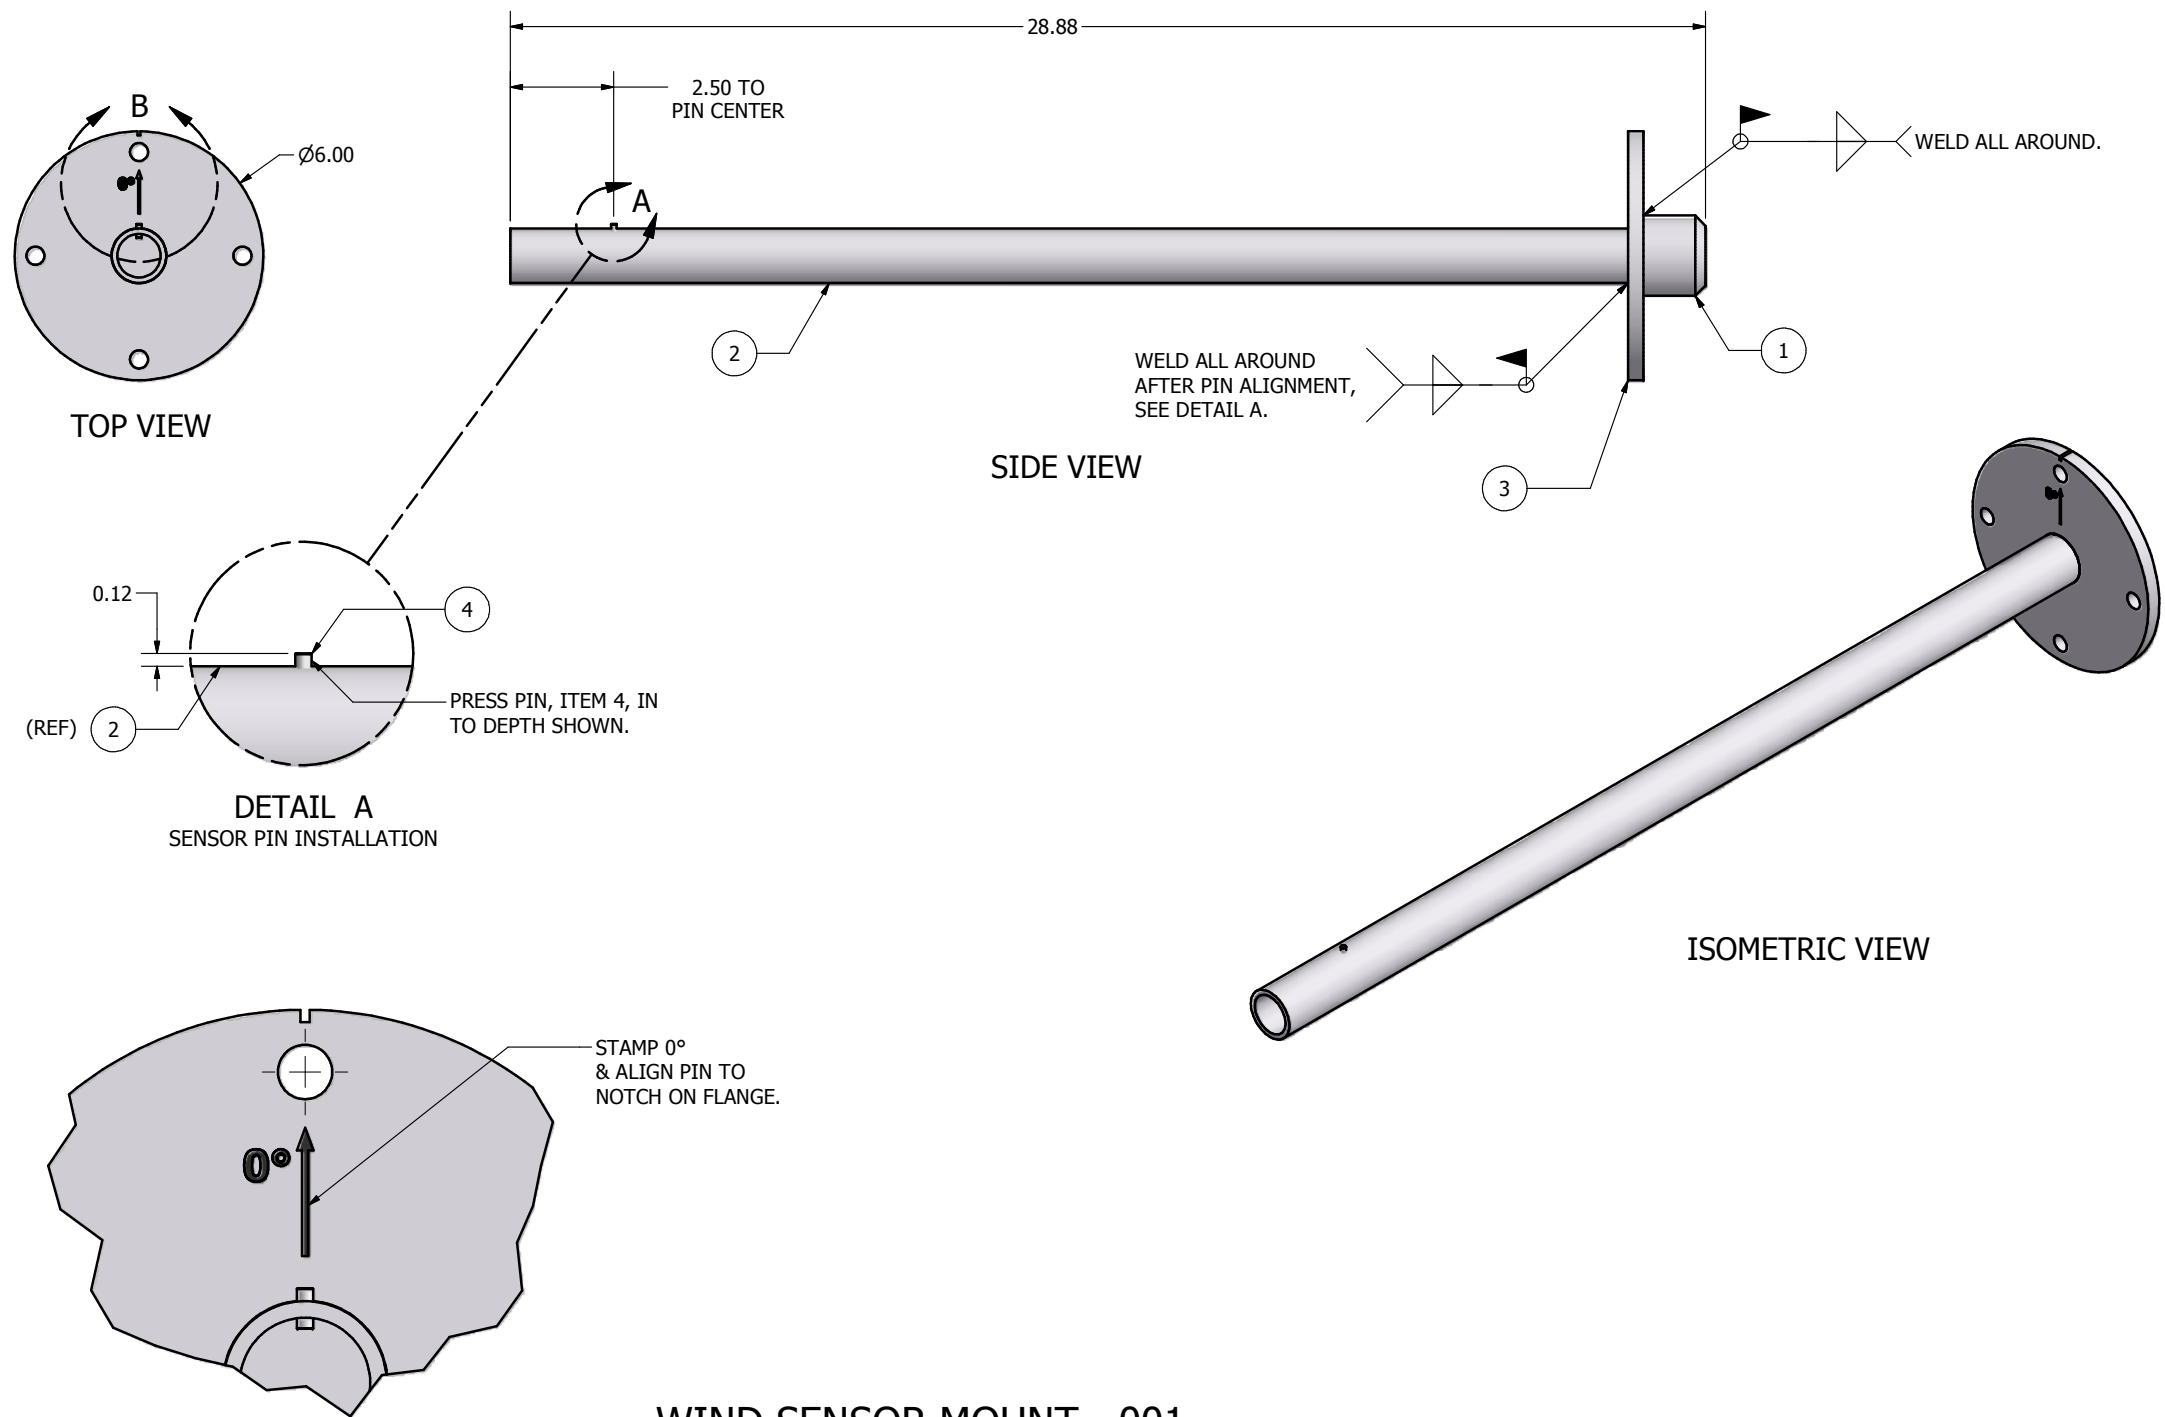

WIND SENSOR MOUNT -001
COMMON CONFIGURATION

4	1	-	5428	PIN, WIND SENSOR ALIGNMENT, 6061 ALUM.
3	1	02.3F01271-001	NSN	WIND SENSOR FLANGE
2	1	02.3F01267-001	NSN	WIND SENSOR PIPE
1	1	02.3F01265-001	NSN	SENSOR MOUNT DOWEL
ITEM	QTY	PART NUMBER	CONTROL #	DESCRIPTION
Parts List				
DRAWN		10/4/2007	 NATIONAL DATA BUOY CENTER John C. Stennis Space Center Stennis Space Center, Mississippi, 39529	
CHECKED		5/28/2009		
LAST UPDATE (DCJ)			TITLE	
QA			WIND SENSOR MOUNT	
MFG			SIZE	
APPROVED			C	
			DWG NO	
			02.3F01204	
			SCALE	
			SHEET 1 OF 1	

UNLESS OTHERWISE SPECIFIED:
DIMENSIONS ARE IN INCHES
TOLERANCES
DECIMALS .XX +/- .05
ANGULAR +/- .5
DO NOT SCALE DRAWING