


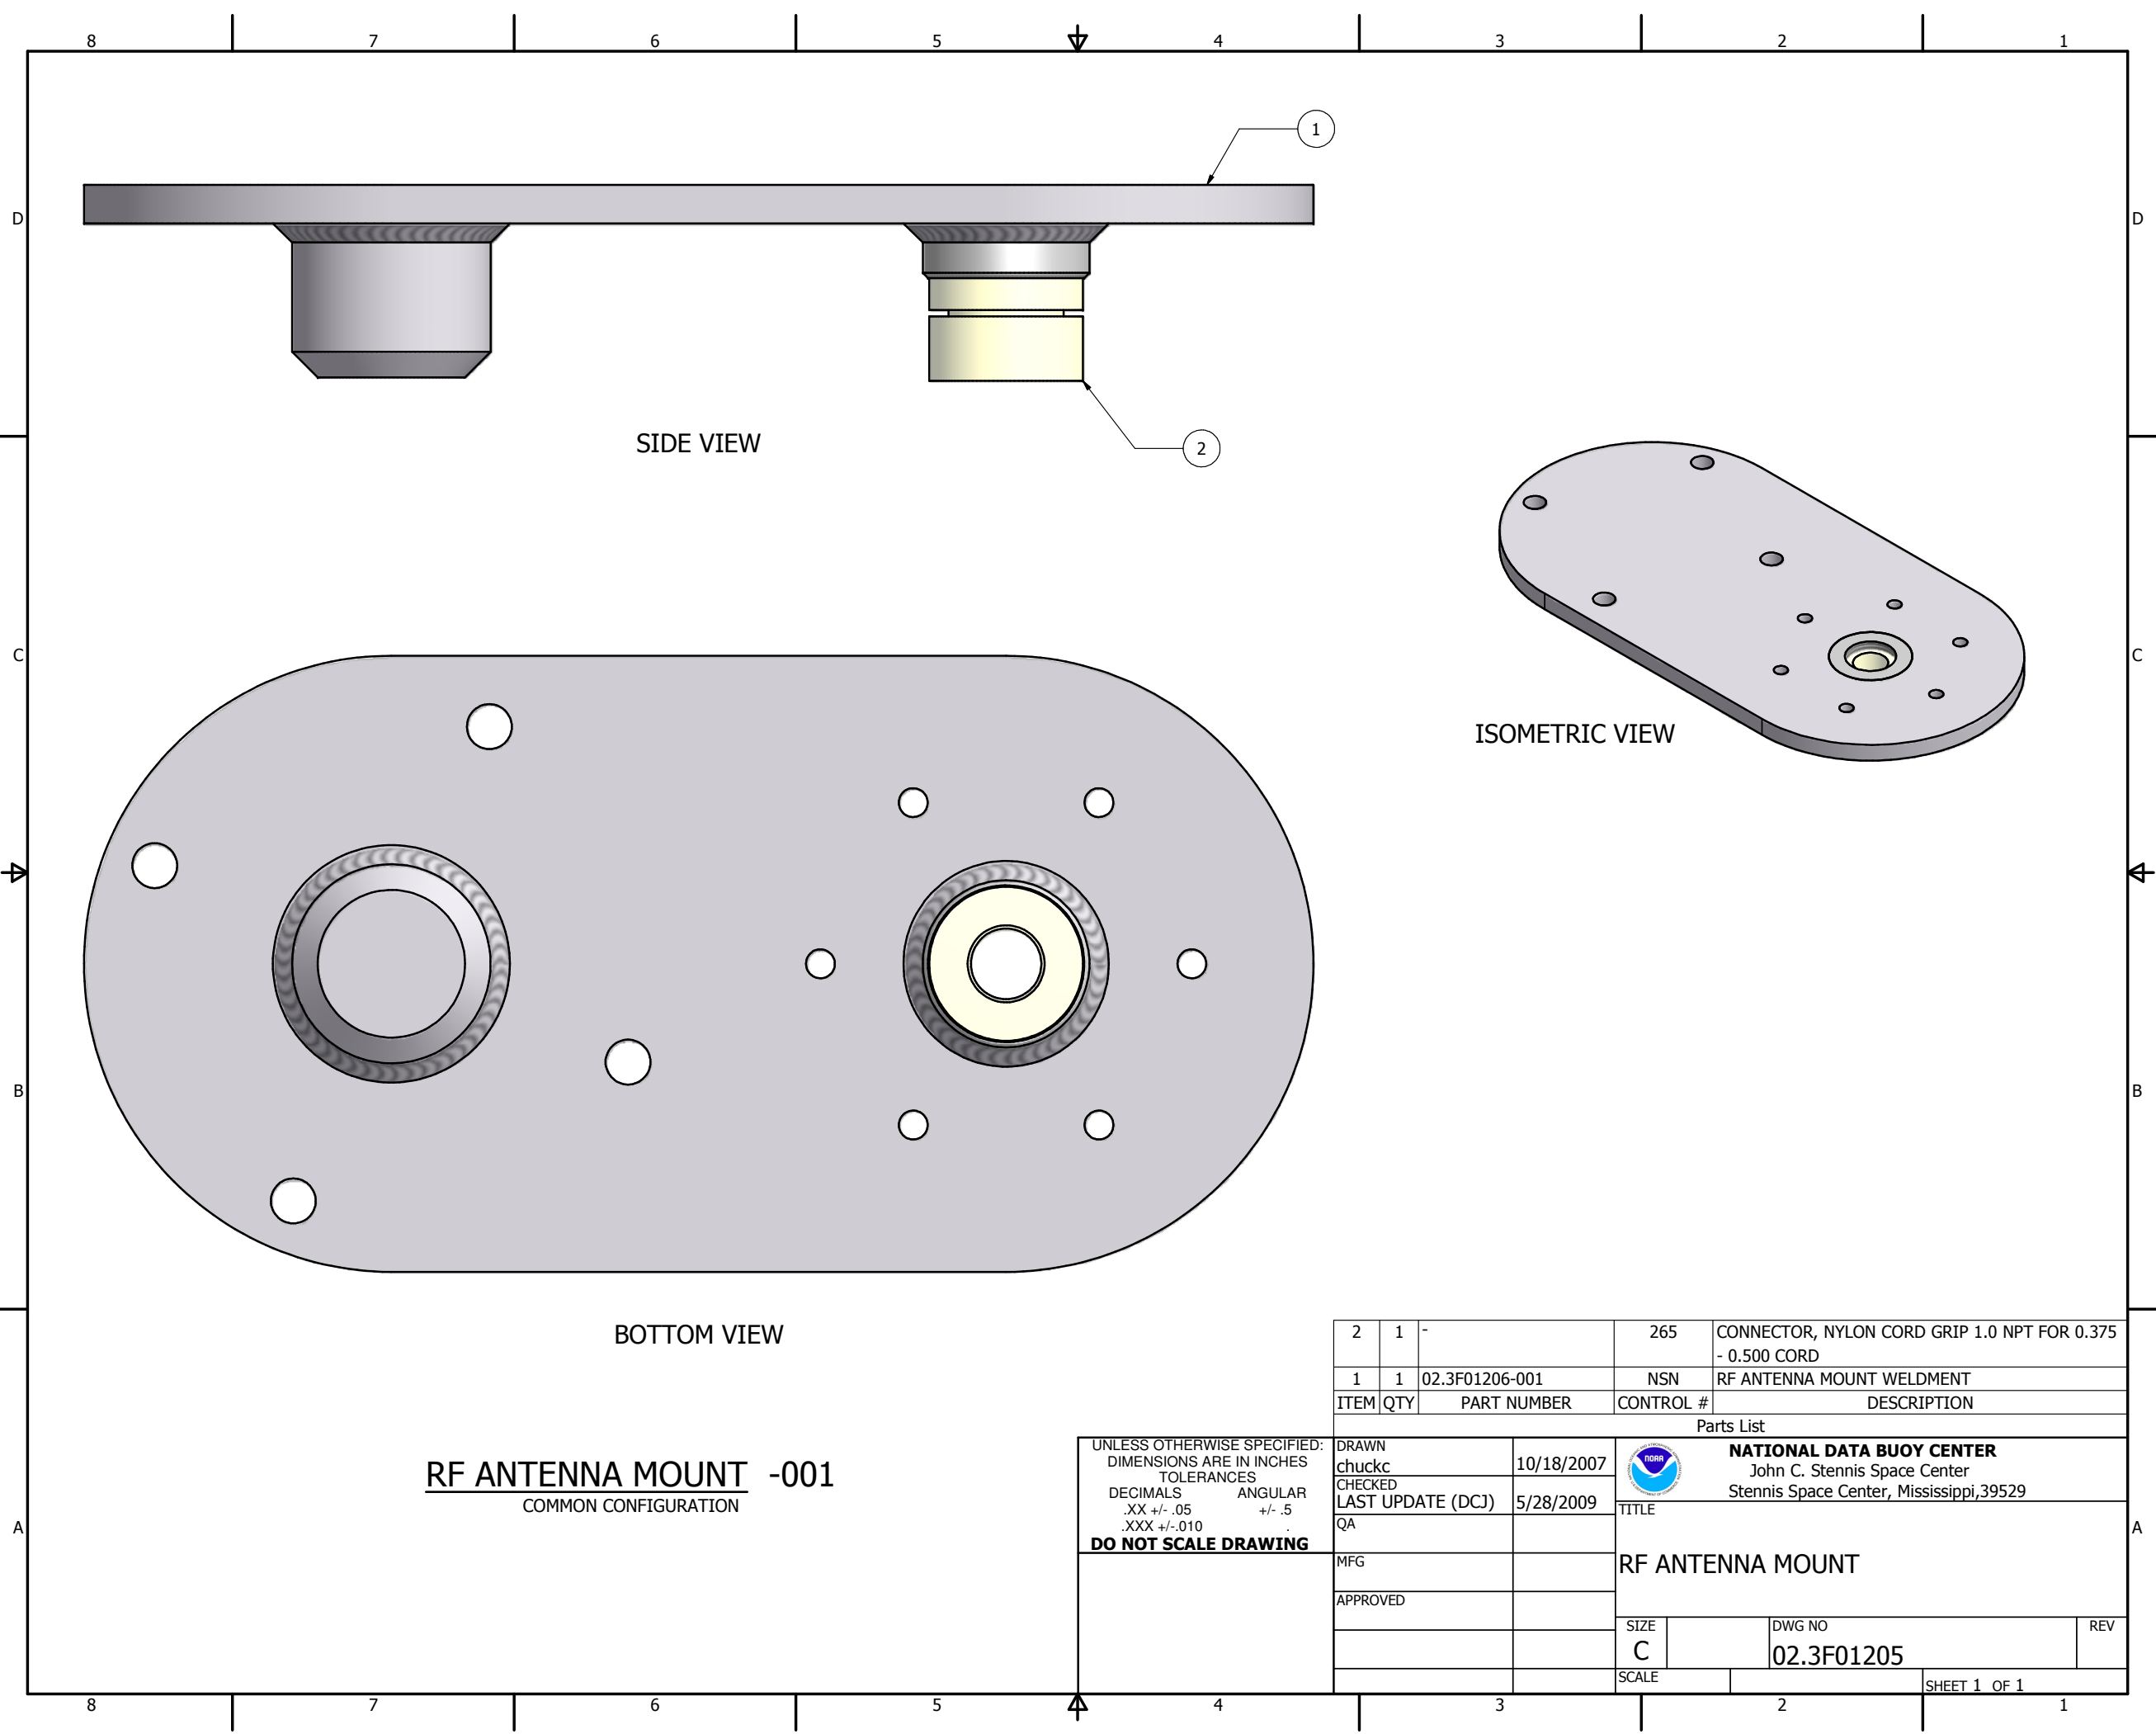

2	1	-	265	CONNECTOR, NYLON CORD GRIP 1.0 NPT FOR 0.375 - 0.500 CORD	
1	1	02.3F01206-001	NSN	RF ANTENNA MOUNT WELDMENT	
ITEM	QTY	PART NUMBER	CONTROL #	DESCRIPTION	
Parts List					
DRAWN chuckc		10/18/2007		NATIONAL DATA BUOY CENTER John C. Stennis Space Center Stennis Space Center, Mississippi,39529	
CHECKED LAST UPDATE (DCJ)		5/28/2009			
QA			TITLE		
MFG			RF ANTENNA MOUNT		
APPROVED					
			SIZE C	DWG NO 02.3F01205	REV
			SCALE		SHEET 1 OF 1