


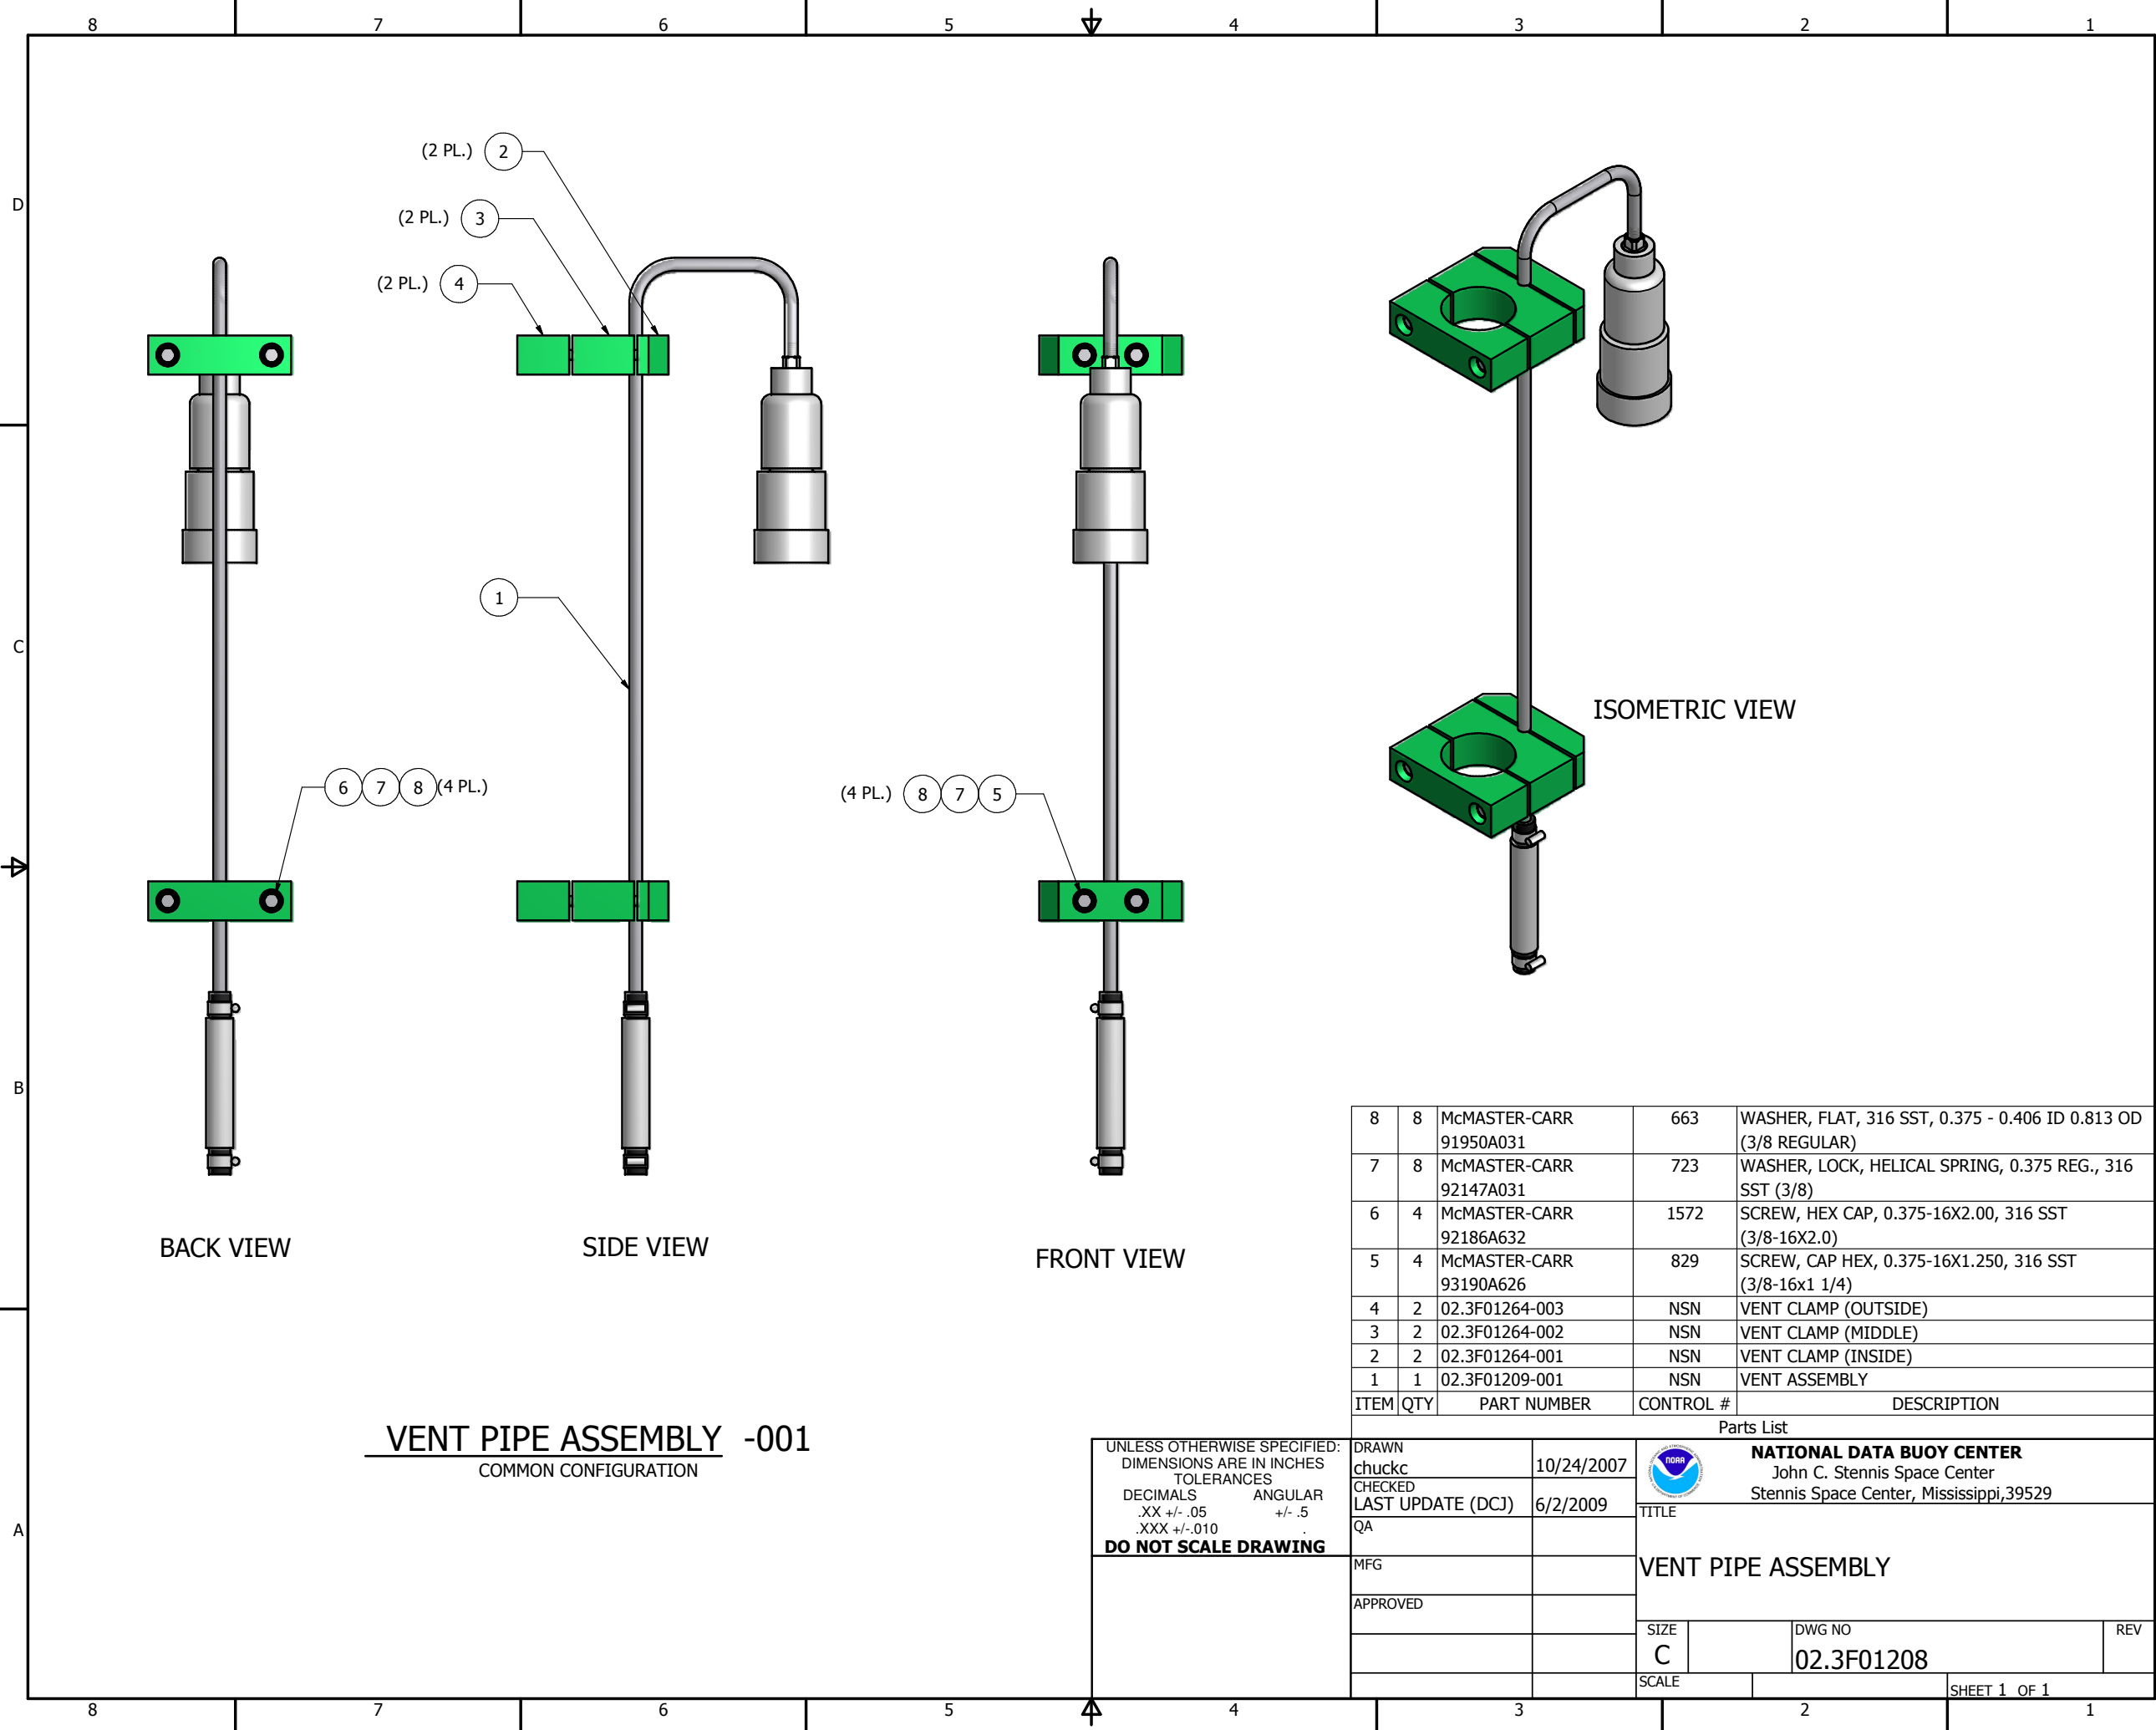

BACK VIEW

SIDE VIEW

FRONT VIEW

ISOMETRIC VIEW

VENT PIPE ASSEMBLY -001
COMMON CONFIGURATION

8	8	McMASTER-CARR 91950A031	663	WASHER, FLAT, 316 SST, 0.375 - 0.406 ID 0.813 OD (3/8 REGULAR)
7	8	McMASTER-CARR 92147A031	723	WASHER, LOCK, HELICAL SPRING, 0.375 REG., 316 SST (3/8)
6	4	McMASTER-CARR 92186A632	1572	SCREW, HEX CAP, 0.375-16X2.00, 316 SST (3/8-16X2.0)
5	4	McMASTER-CARR 93190A626	829	SCREW, CAP HEX, 0.375-16X1.250, 316 SST (3/8-16x1 1/4)
4	2	02.3F01264-003	NSN	VENT CLAMP (OUTSIDE)
3	2	02.3F01264-002	NSN	VENT CLAMP (MIDDLE)
2	2	02.3F01264-001	NSN	VENT CLAMP (INSIDE)
1	1	02.3F01209-001	NSN	VENT ASSEMBLY
ITEM	QTY	PART NUMBER	CONTROL #	DESCRIPTION

UNLESS OTHERWISE SPECIFIED:
DIMENSIONS ARE IN INCHES
TOLERANCES
DECIMALS .XX +/- .05
ANGULAR +/- .5
XXX +/- .010
DO NOT SCALE DRAWING

DRAWN chuckc	10/24/2007
CHECKED LAST UPDATE (DCJ)	6/2/2009
QA	
MFG	
APPROVED	

Parts List			
 NATIONAL DATA BUOY CENTER John C. Stennis Space Center Stennis Space Center, Mississippi, 39529			
TITLE			
VENT PIPE ASSEMBLY			
SIZE C	DWG NO 02.3F01208		REV
SCALE	SHEET 1 OF 1		