


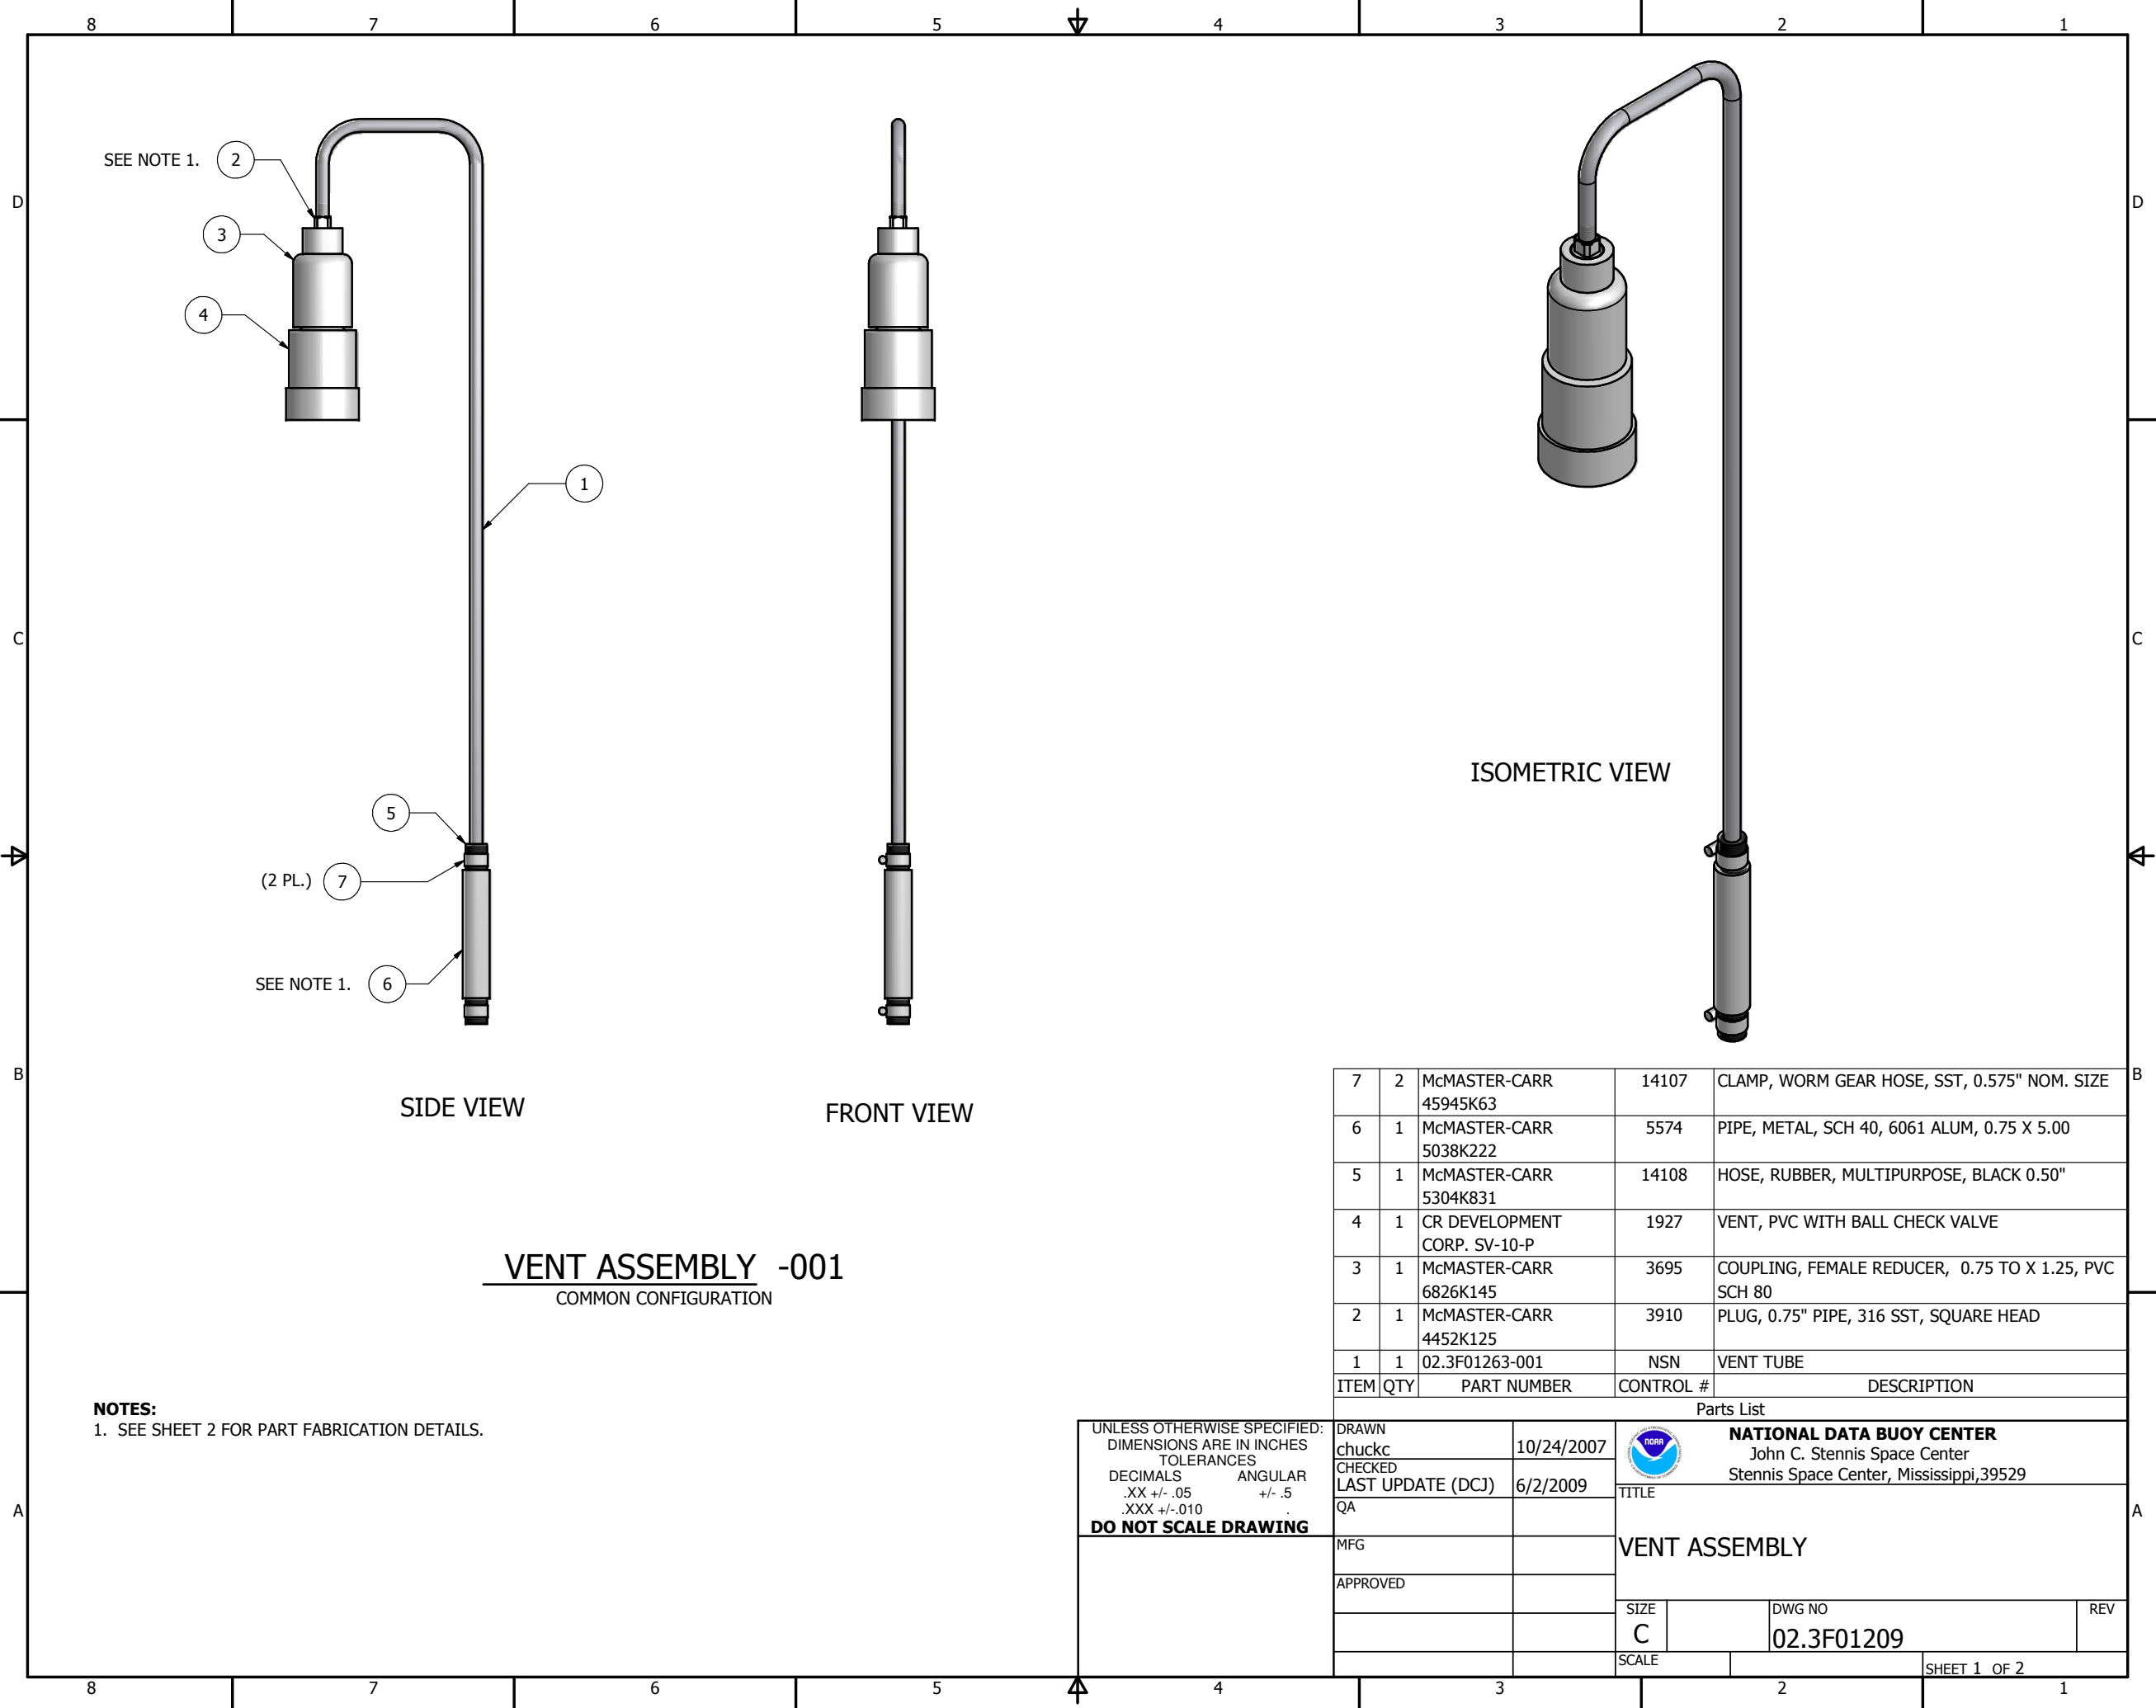

SEE NOTE 1.

2

3

4

1

5

(2 PL.)

7

SEE NOTE 1.

6

SIDE VIEW

FRONT VIEW


ISOMETRIC VIEW

VENT ASSEMBLY -001
COMMON CONFIGURATION


NOTES:
1. SEE SHEET 2 FOR PART FABRICATION DETAILS.

7	2	McMASTER-CARR 45945K63	14107	CLAMP, WORM GEAR HOSE, SST, 0.575" NOM. SIZE
6	1	McMASTER-CARR 5038K222	5574	PIPE, METAL, SCH 40, 6061 ALUM, 0.75 X 5.00
5	1	McMASTER-CARR 5304K831	14108	HOSE, RUBBER, MULTIPURPOSE, BLACK 0.50"
4	1	CR DEVELOPMENT CORP. SV-10-P	1927	VENT, PVC WITH BALL CHECK VALVE
3	1	McMASTER-CARR 6826K145	3695	COUPLING, FEMALE REDUCER, 0.75 TO X 1.25, PVC SCH 80
2	1	McMASTER-CARR 4452K125	3910	PLUG, 0.75" PIPE, 316 SST, SQUARE HEAD
1	1	02.3F01263-001	NSN	VENT TUBE
ITEM	QTY	PART NUMBER	CONTROL #	DESCRIPTION


UNLESS OTHERWISE SPECIFIED: DIMENSIONS ARE IN INCHES TOLERANCES DECIMALS .XX +/- .05 ANGULAR +/- .5 XXX +/- .010 DO NOT SCALE DRAWING		DRAWN chuckc	10/24/2007	 NATIONAL DATA BUOY CENTER John C. Stennis Space Center Stennis Space Center, Mississippi, 39529	
		CHECKED LAST UPDATE (DCJ)	6/2/2009		
		QA		TITLE	
		MFG		VENT ASSEMBLY	
		APPROVED		SIZE C	DWG NO 02.3F01209
				SCALE	REV
		SHEET 1 OF 2			

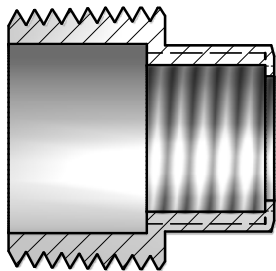


SECTION A-A

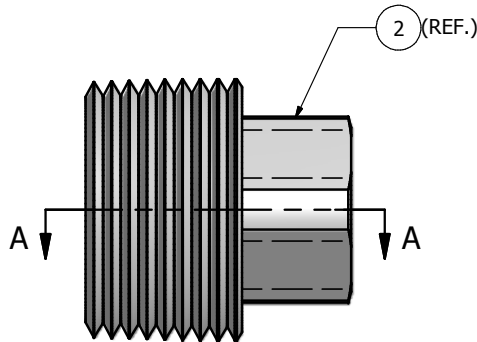


PLUG SIDE VIEW

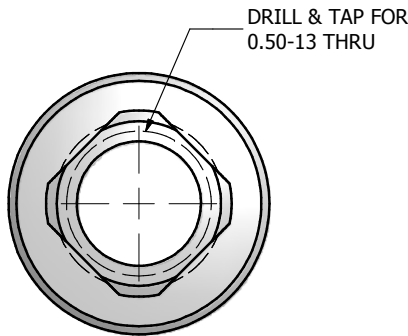

PLUG TOP VIEW

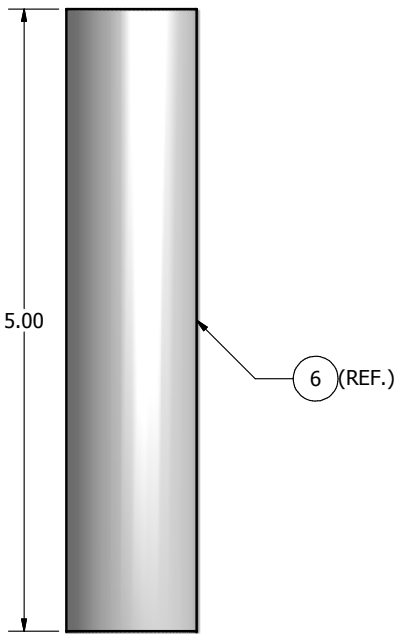

COVER PIPE SIDE VIEW

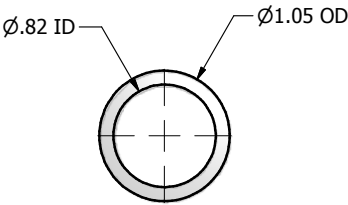

COVER PIPE END VIEW

UNLESS OTHERWISE SPECIFIED: DIMENSIONS ARE IN INCHES TOLERANCES DECIMALS ANGULAR .XX +/- .05 +/- .5 .XXX +/- .010 . DO NOT SCALE DRAWING	DRAWN chuckc	10/24/2007	 NATIONAL DATA BUOY CENTER John C. Stennis Space Center Stennis Space Center, Mississippi, 39529
	CHECKED LAST UPDATE (DCJ)	6/2/2009	
	QA		TITLE
	MFG		VENT ASSEMBLY
	APPROVED		
	SIZE C	DWG NO 02.3F01209	REV
	SCALE	SHEET 2 OF 2	