


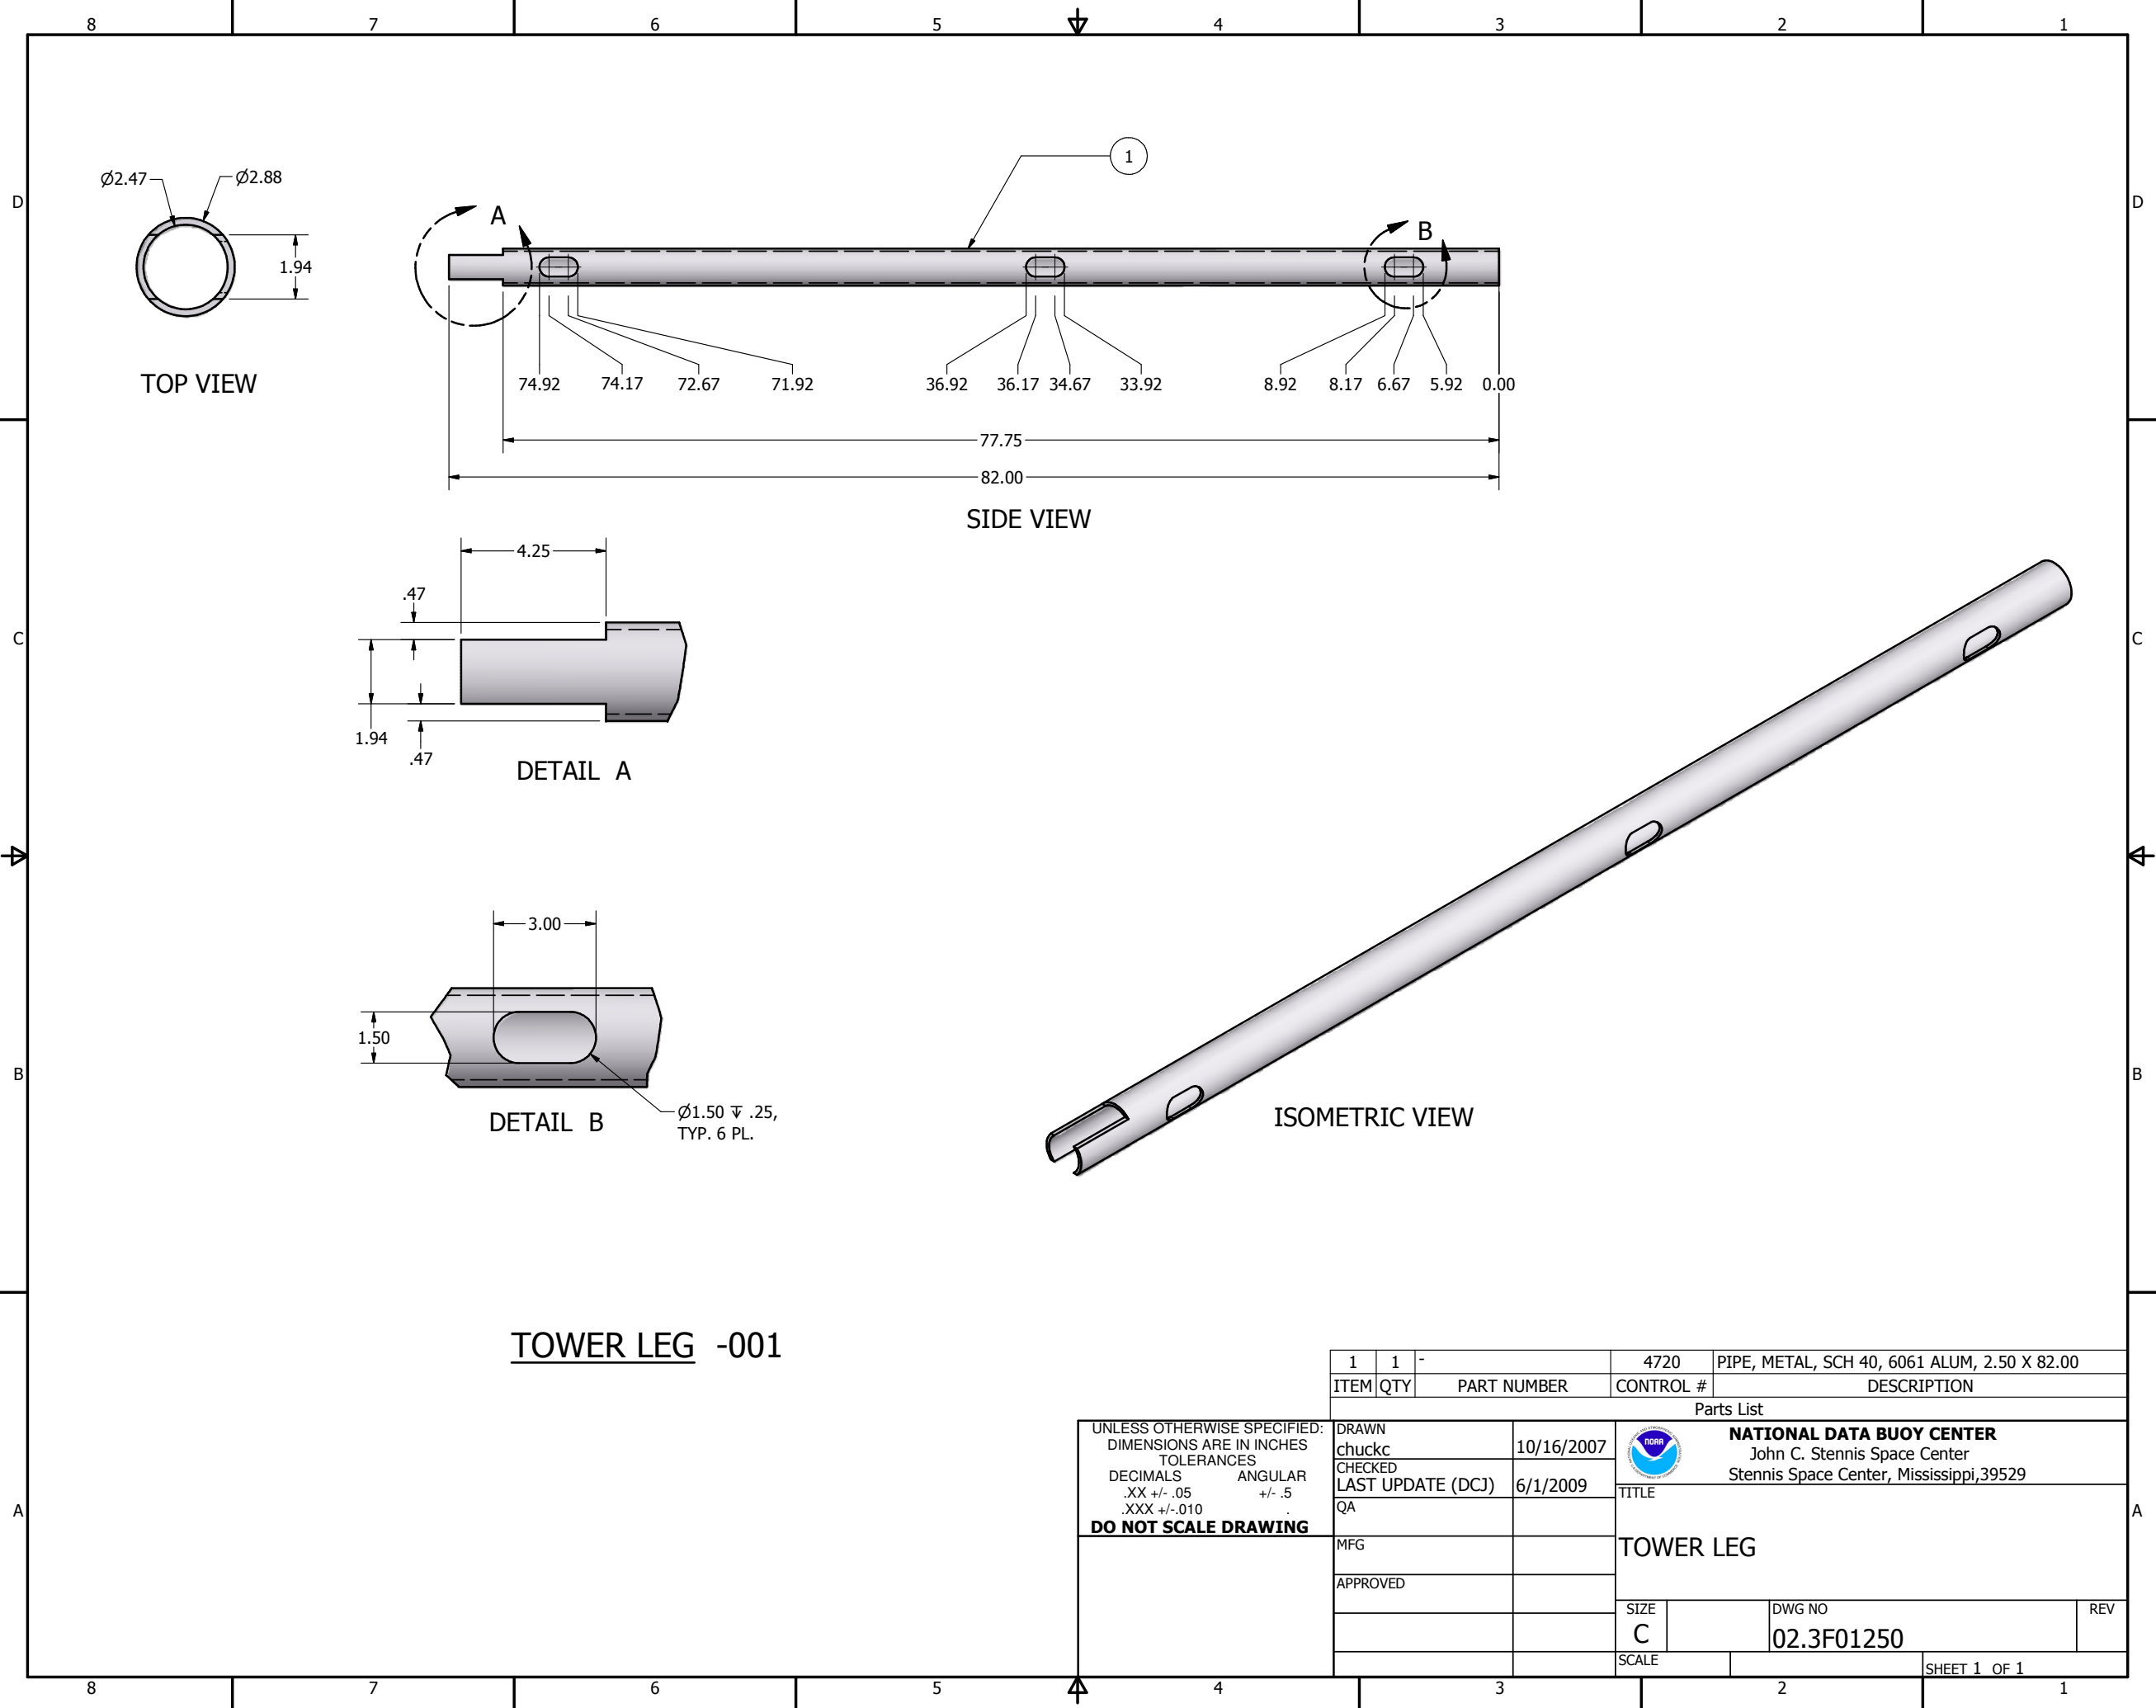

TOWER LEG -001

		1	1	-	4720		PIPE, METAL, SCH 40, 6061 ALUM, 2.50 X 82.00								
		ITEM	QTY	PART NUMBER		CONTROL #		DESCRIPTION							
		Parts List													
UNLESS OTHERWISE SPECIFIED: DIMENSIONS ARE IN INCHES TOLERANCES DECIMALS ANGULAR .XX +/- .05 +/- .5 .XXX +/- .010 DO NOT SCALE DRAWING		DRAWN chuckc		10/16/2007				NATIONAL DATA BUOY CENTER John C. Stennis Space Center Stennis Space Center, Mississippi, 39529							
		CHECKED LAST UPDATE (DCJ)		6/1/2009											
		QA				TITLE		TOWER LEG							
		MFG				SIZE C SCALE						DWG NO 02.3F01250		REV	
		APPROVED													
						SHEET 1 OF 1									