




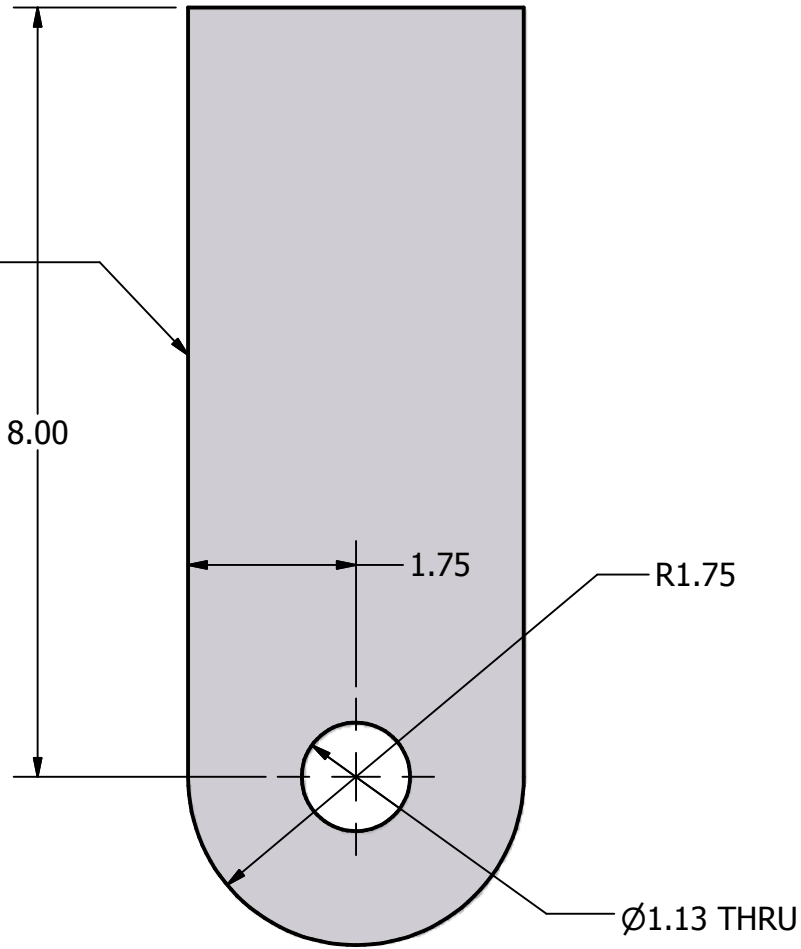

FRONT VIEW

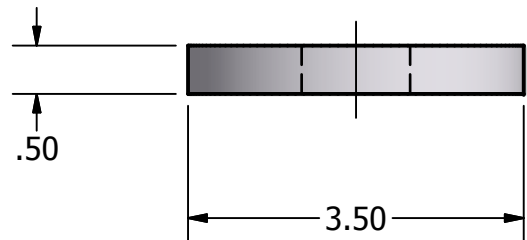

BOTTOM VIEW

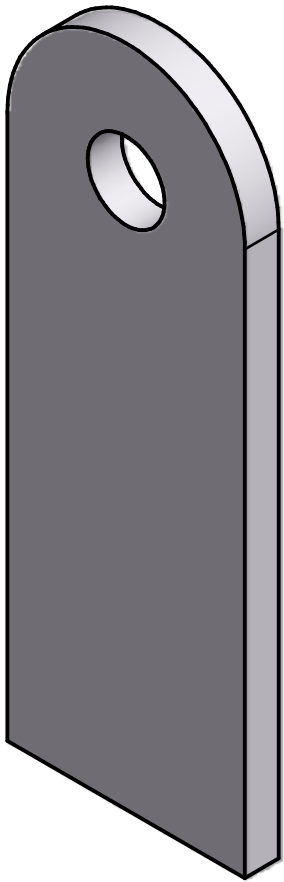

ISOMETRIC VIEW

TOWER LEG PADEYE -001

UNLESS OTHERWISE SPECIFIED:
DIMENSIONS ARE IN INCHES
TOLERANCES
DECIMALS ANGULAR
.XX +/- .05 +/- .5
.XXX +/- .010 .
DO NOT SCALE DRAWING

1	1	-		PLATE, METAL 0.50 X 3.50 X 9.75, 6061 ALUM T6		
ITEM	QTY	PART NUMBER	CONTROL #	DESCRIPTION		
Parts List						
DRAWN T. RUTLEDGE		10/5/2007		NATIONAL DATA BUOY CENTER John C. Stennis Space Center Stennis Space Center, Mississippi,39529		
CHECKED LAST UPDATE (DCJ)		6/1/2009		TITLE TOWER LEG PADEYE		
QA						
MFG						
APPROVED						
			SIZE B		DWG NO 02.3F01252	REV
			SCALE		SHEET 1 OF 1	