


TOP VIEW




FRONT VIEW


Ø2.469, BOTH ENDS TO
MATCH ID OF TOWER LEG.

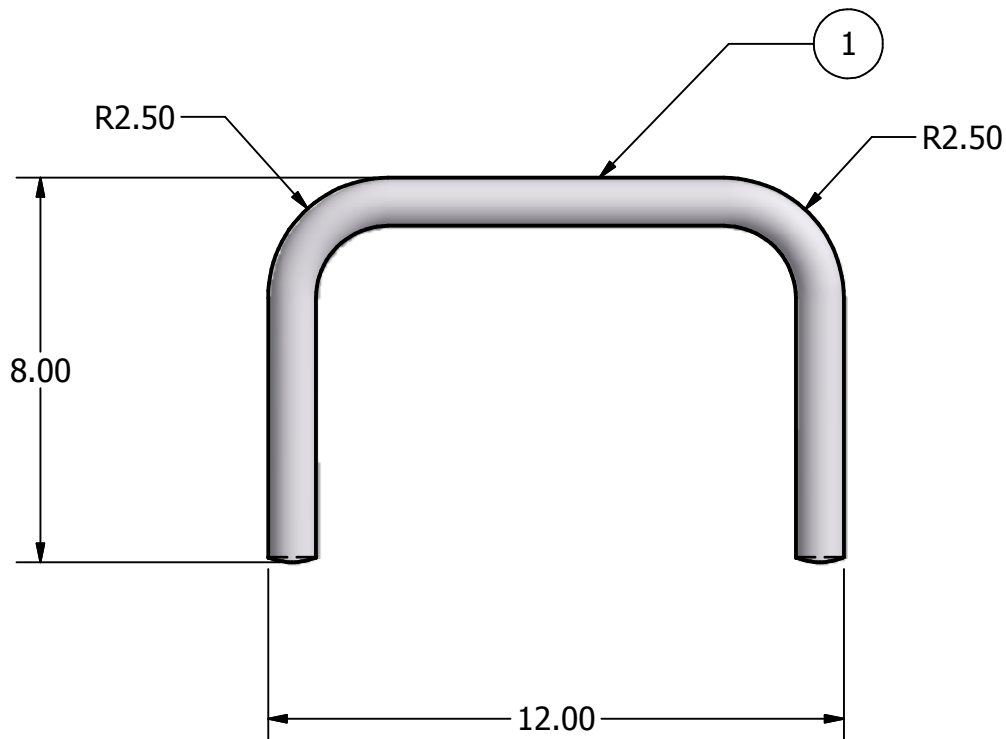

DETAIL A

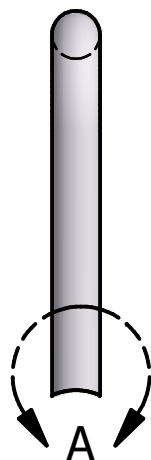

END VIEW

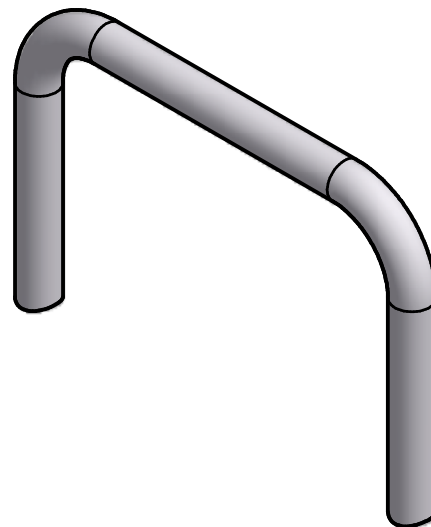

ISOMETRIC VIEW

LADDER RUNG -001

UNLESS OTHERWISE SPECIFIED:
DIMENSIONS ARE IN INCHES
TOLERANCES
DECIMALS .XX +/- .05 ANGULAR +/- .5
.XXX +/- .010
DO NOT SCALE DRAWING

1	1	-	969	BAR,ROUND, 1.00 DIA. X 28.28 LG., 6061 ALUM	
ITEM	QTY	PART NUMBER	CONTROL #	DESCRIPTION	
Parts List					
DRAWN T. RUTLEDGE		10/3/2007	 NATIONAL DATA BUOY CENTER John C. Stennis Space Center Stennis Space Center, Mississippi,39529		
CHECKED LAST UPDATE (DCJ)		6/1/2009			
QA			TITLE LADDER RUNG		
MFG					
APPROVED					
			SIZE B	DWG NO 02.3F01253	REV
			SCALE		SHEET 1 OF 1