


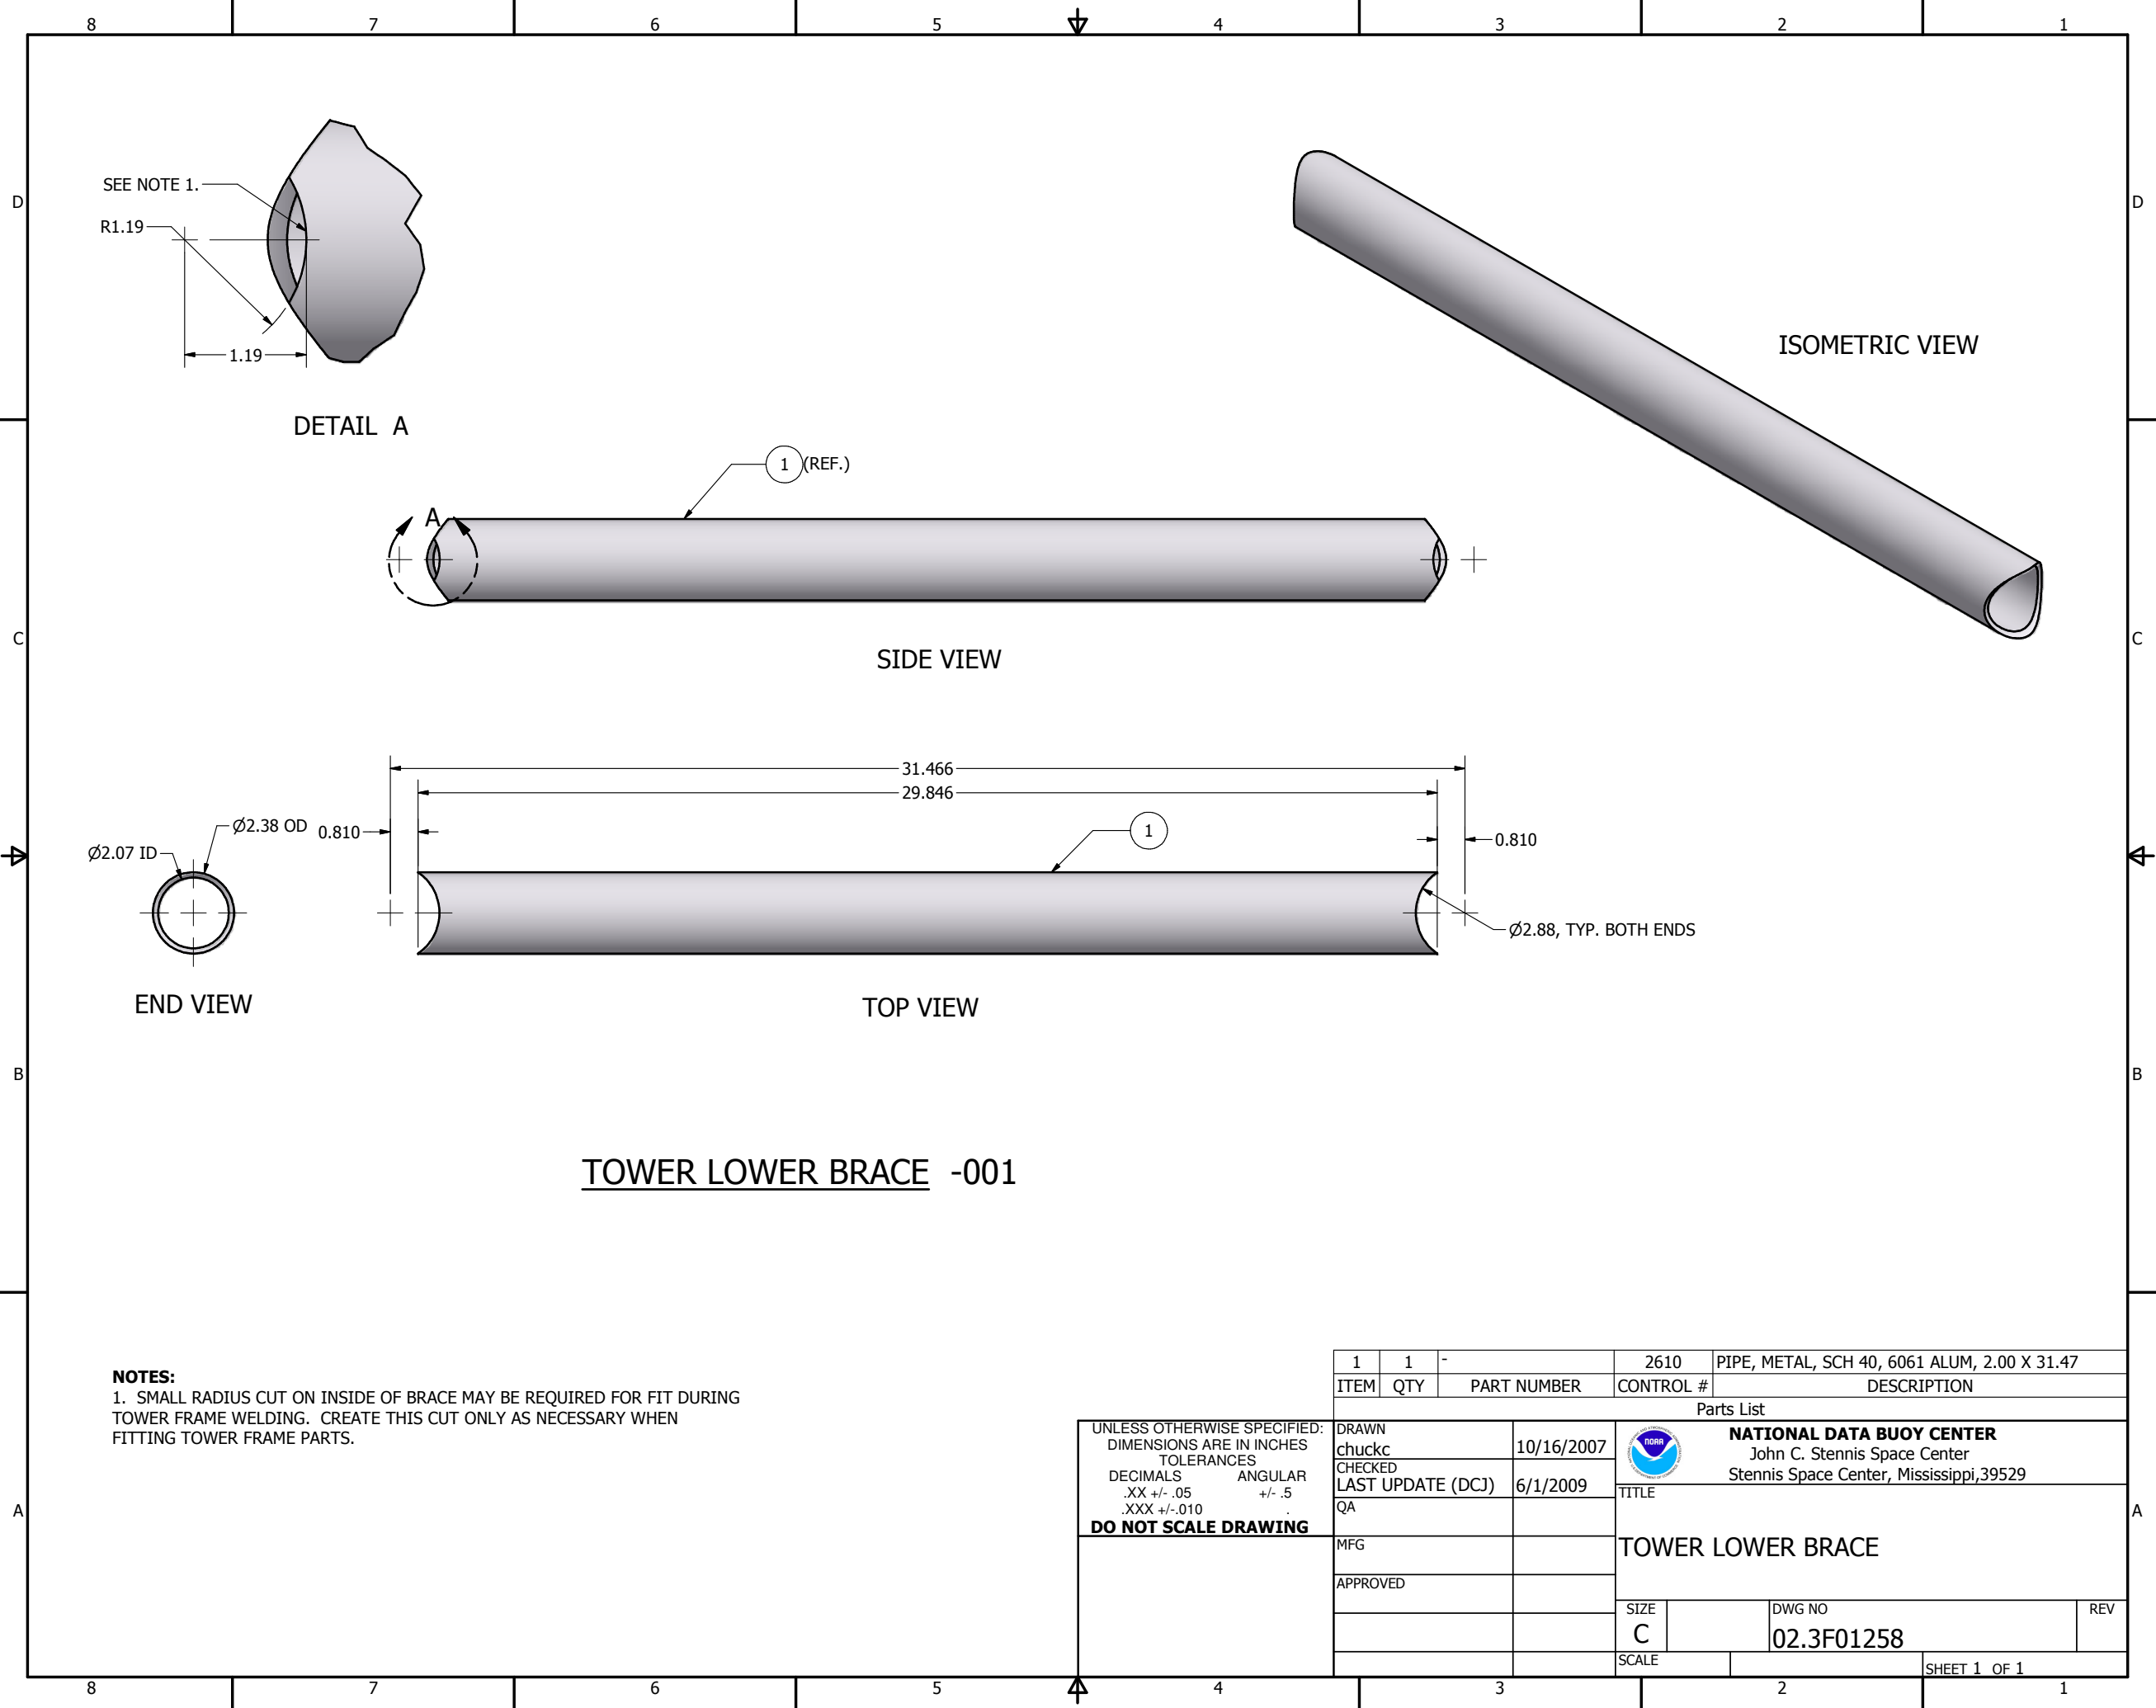

NOTES:
1. SMALL RADIUS CUT ON INSIDE OF BRACE MAY BE REQUIRED FOR FIT DURING TOWER FRAME WELDING. CREATE THIS CUT ONLY AS NECESSARY WHEN FITTING TOWER FRAME PARTS.

UNLESS OTHERWISE SPECIFIED:
DIMENSIONS ARE IN INCHES
TOLERANCES
DECIMALS .XX +/- .05
ANGULAR +/- .5
XXX +/- .010
DO NOT SCALE DRAWING

1	1	-	2610	PIPE, METAL, SCH 40, 6061 ALUM, 2.00 X 31.47		
ITEM	QTY	PART NUMBER	CONTROL #	DESCRIPTION		
Parts List						
DRAWN chuckc		10/16/2007		NATIONAL DATA BUOY CENTER John C. Stennis Space Center Stennis Space Center, Mississippi, 39529		
CHECKED LAST UPDATE (DCJ)		6/1/2009				
QA			TITLE			
MFG			TOWER LOWER BRACE			
APPROVED						
			SIZE C	DWG NO 02.3F01258		REV
			SCALE		SHEET 1 OF 1	