


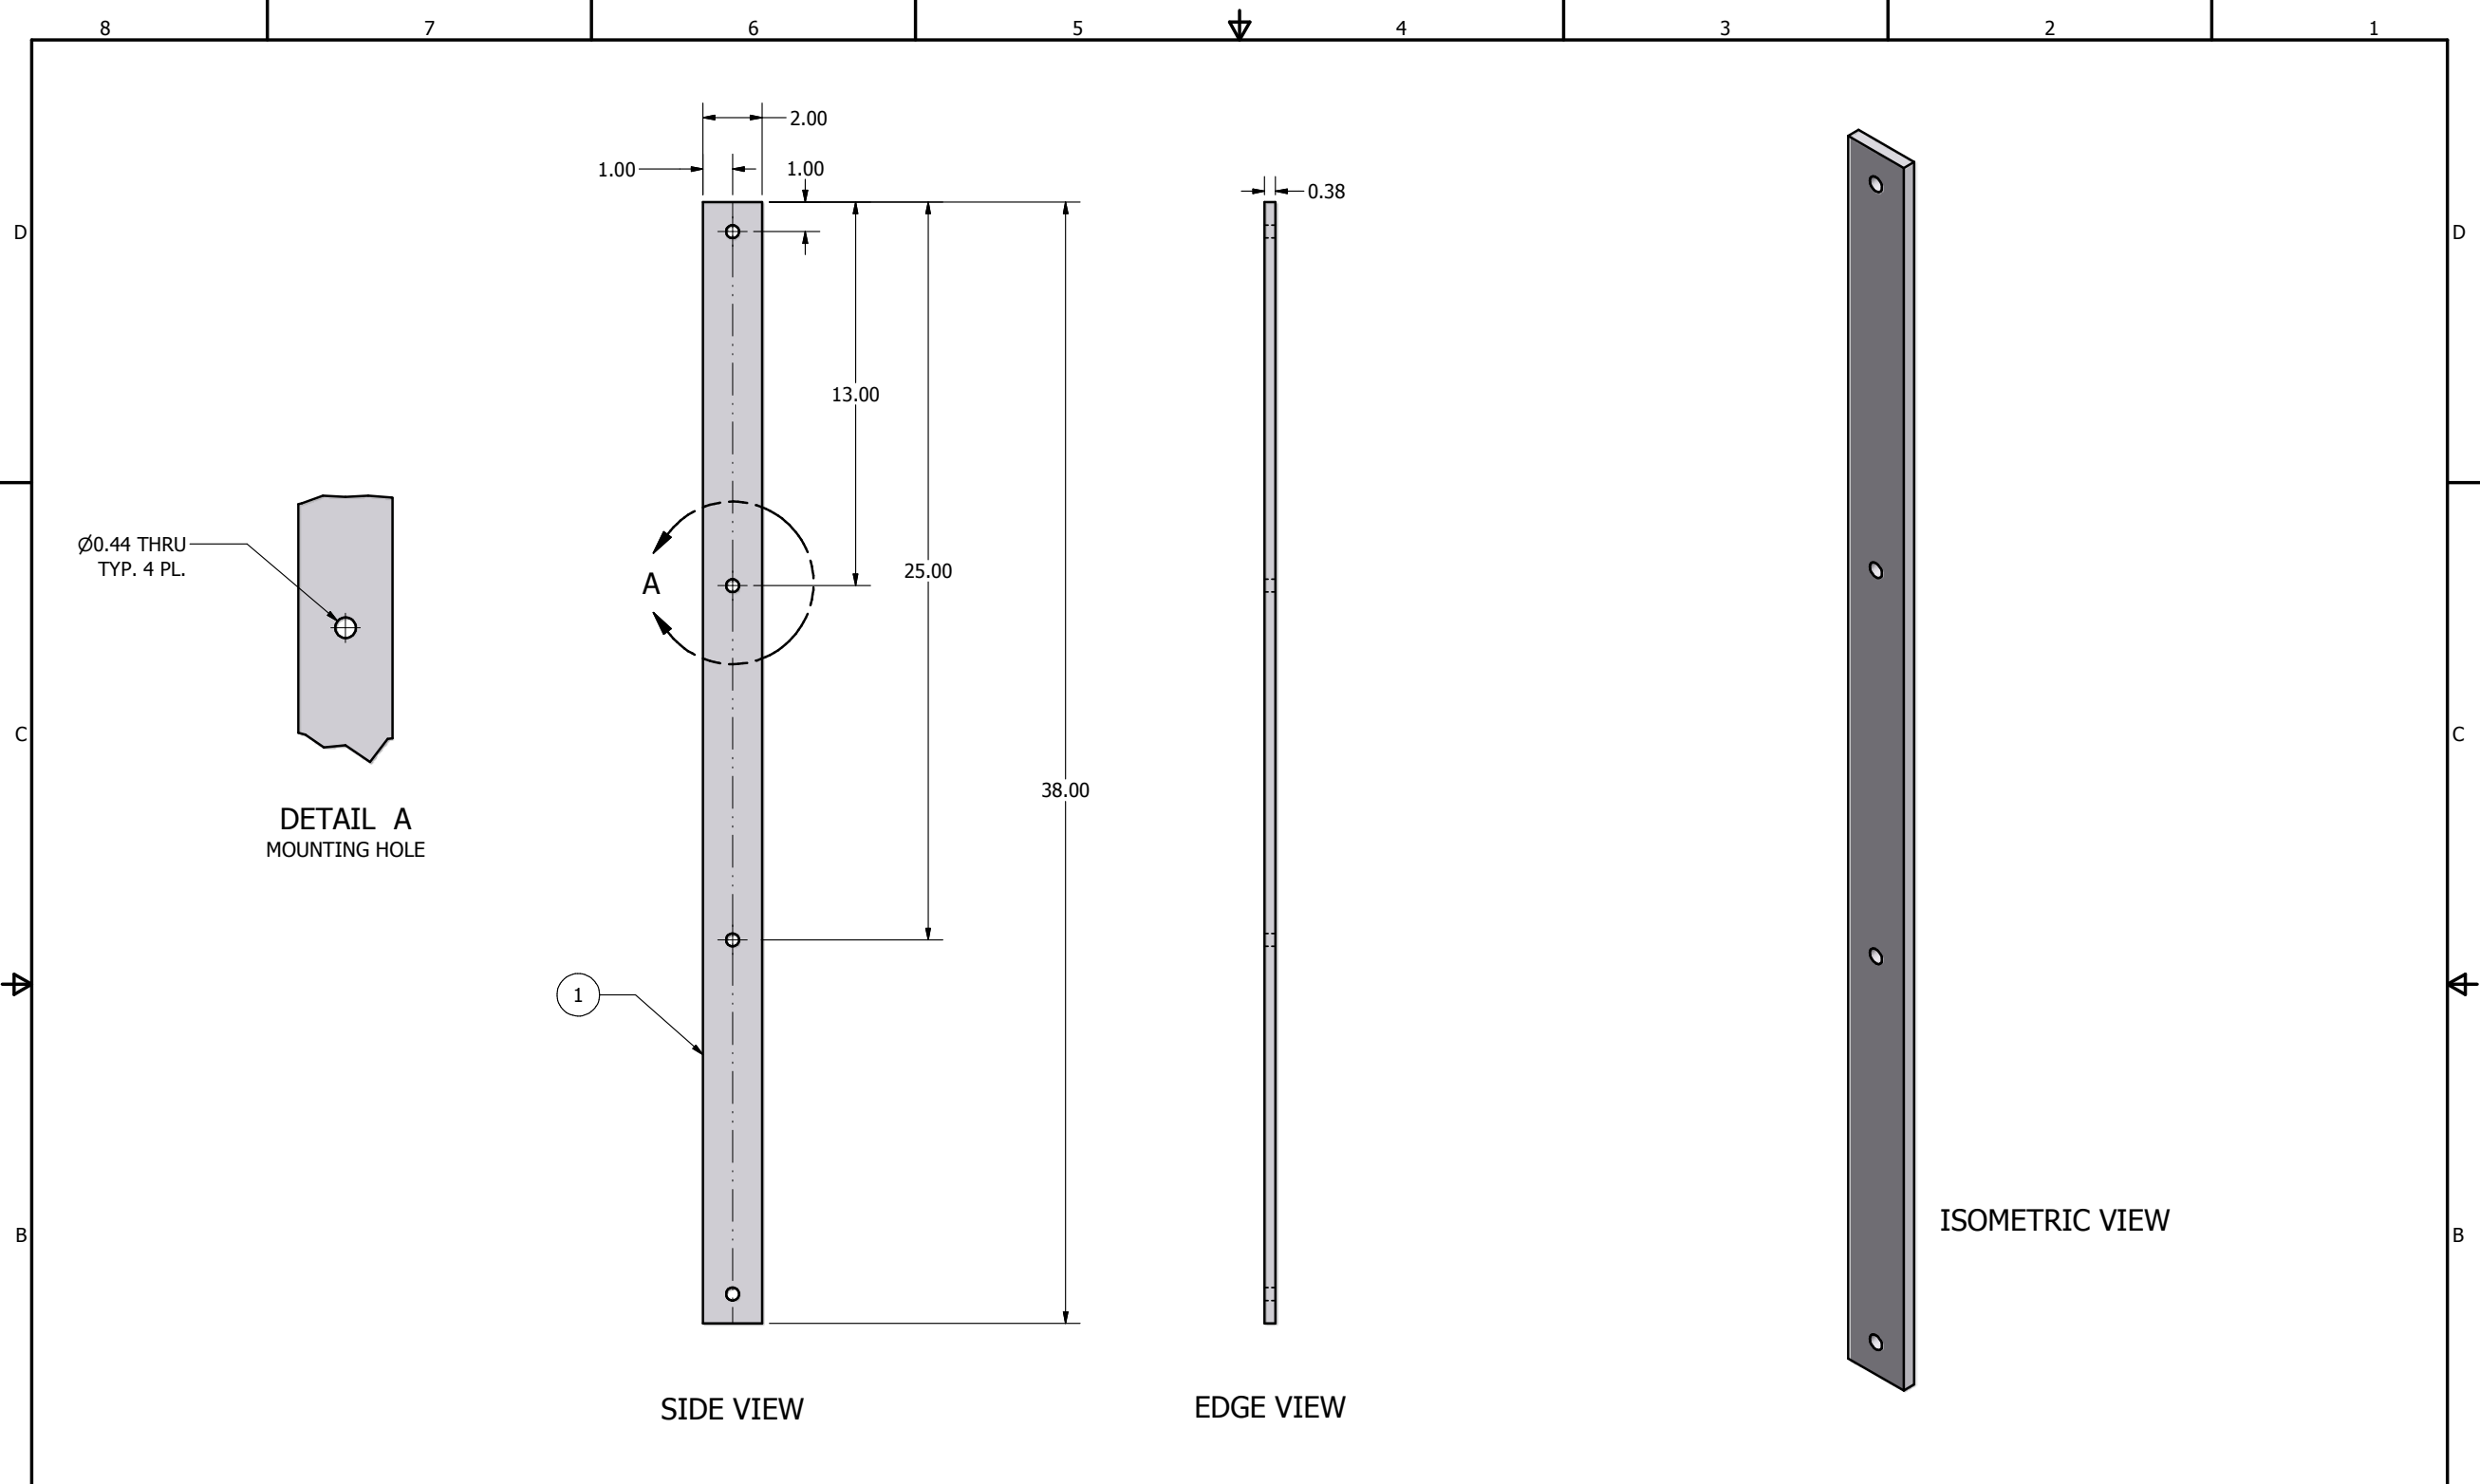

WIND FIN BRACKET -001

UNLESS OTHERWISE SPECIFIED:
DIMENSIONS ARE IN INCHES
TOLERANCES
DECIMALS .XX +/- .05
ANGULAR +/- .5
DO NOT SCALE DRAWING

1	1	-	4401	BAR, FLAT, 0.38 X 2.00 X 38.00, 6061 ALUM			
ITEM	QTY	PART NUMBER	CONTROL #	DESCRIPTION			
Parts List							
DRAWN Chuck		10/4/2007		NATIONAL DATA BUOY CENTER John C. Stennis Space Center Stennis Space Center, Mississippi, 39529			
CHECKED LAST UPDATE (DCJ)		6/1/2009					
QA						TITLE	
MFG						WIND FIN BRACKET	
APPROVED							
			SIZE C	DWG NO 02.3F01259	REV		
			SCALE		SHEET 1 OF 1		