


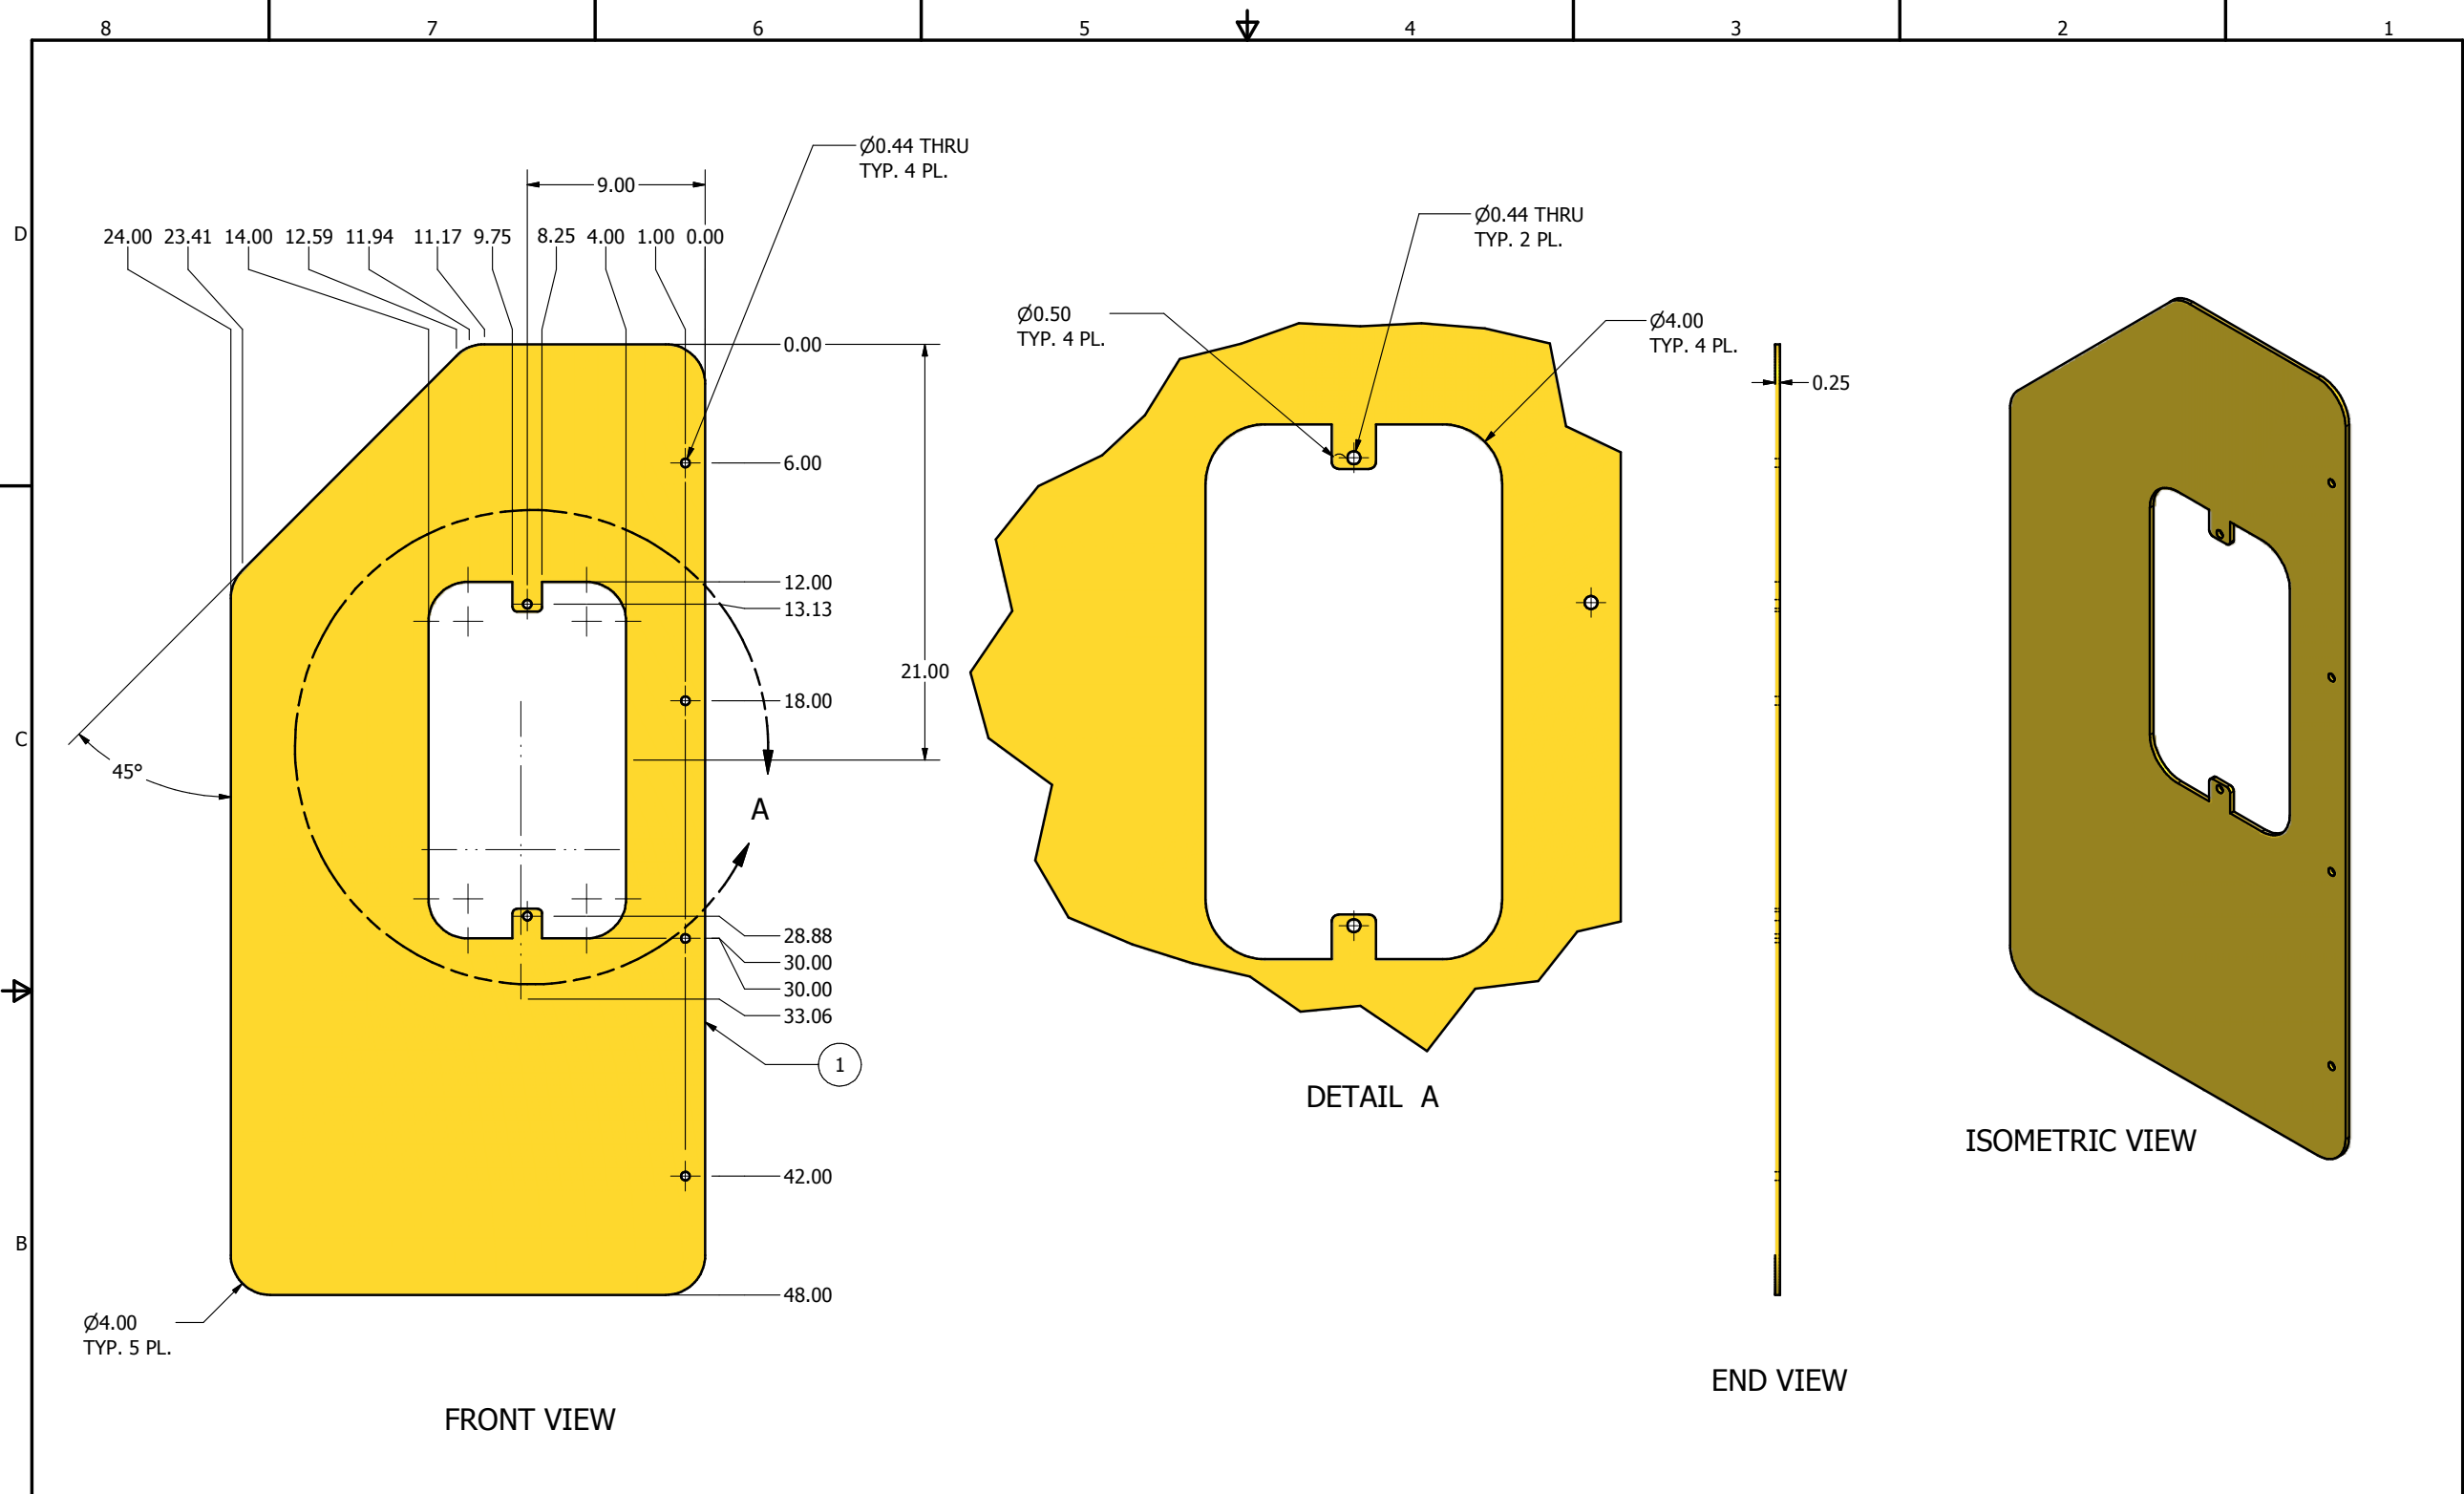

WIND FIN -001

UNLESS OTHERWISE SPECIFIED:
DIMENSIONS ARE IN INCHES
TOLERANCES
DECIMALS .XX +/- .05
ANGULAR +/- .5
XXX +/- .010
DO NOT SCALE DRAWING

1	1	-	606	PLATE, METAL, 0.25 X 24.00 X 48.00, 6061 ALUM T6				
ITEM	QTY	PART NUMBER	CONTROL #	DESCRIPTION				
Parts List								
DRAWN Chuck		10/4/2007		NATIONAL DATA BUOY CENTER John C. Stennis Space Center Stennis Space Center, Mississippi,39529				
CHECKED LAST UPDATE (DCJ)		9/11/2009						
QA			TITLE					
MFG			WIND FIN					
APPROVED								
			SIZE C	DWG NO 02.3F01260		REV 0		
			SCALE		SHEET 1 OF 1			