


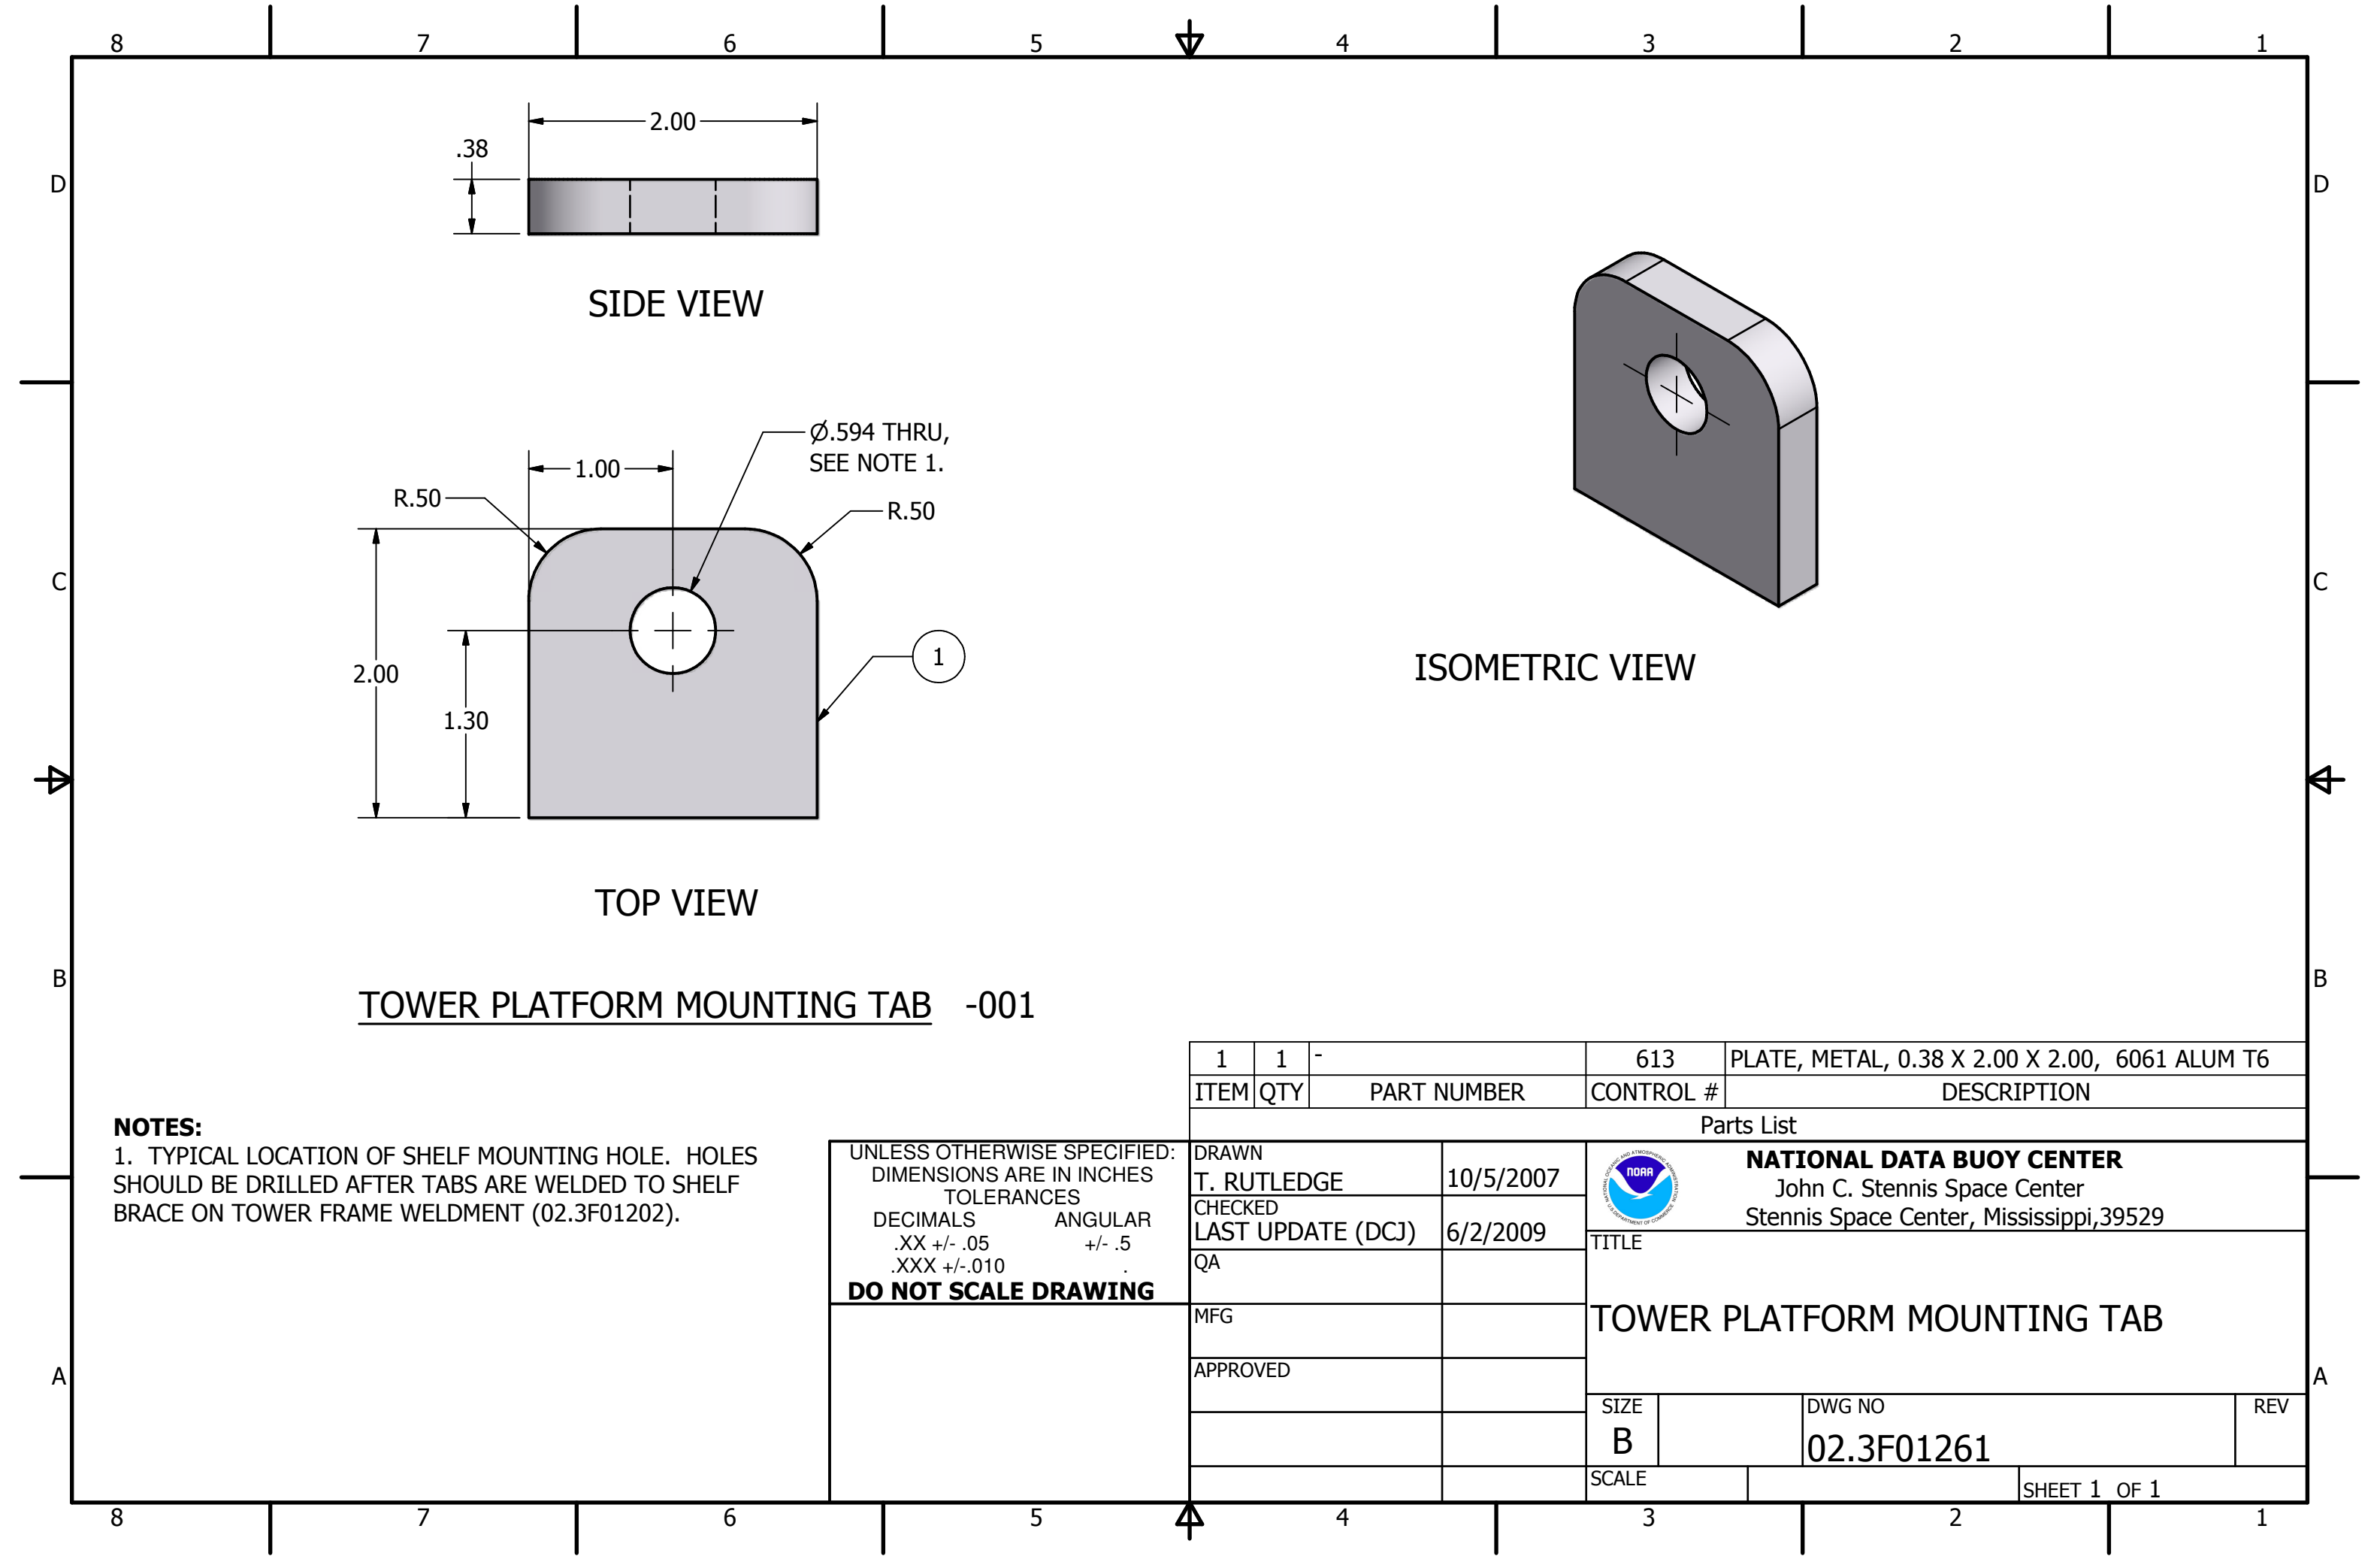

TOWER PLATFORM MOUNTING TAB -001

NOTES:

1. TYPICAL LOCATION OF SHELF MOUNTING HOLE. HOLES SHOULD BE DRILLED AFTER TABS ARE WELDED TO SHELF BRACE ON TOWER FRAME WELDMENT (02.3F01202).

UNLESS OTHERWISE SPECIFIED:
DIMENSIONS ARE IN INCHES
TOLERANCES
DECIMALS ANGULAR
.XX +/- .05 +/- .5
.XXX +/- .010 .
DO NOT SCALE DRAWING

1	1	-	613	PLATE, METAL, 0.38 X 2.00 X 2.00, 6061 ALUM T6	
ITEM	QTY	PART NUMBER	CONTROL #	DESCRIPTION	
Parts List					
DRAWN T. RUTLEDGE		10/5/2007		NATIONAL DATA BUOY CENTER John C. Stennis Space Center Stennis Space Center, Mississippi,39529	
CHECKED LAST UPDATE (DCJ)		6/2/2009			
QA			TITLE <		