





SIDE VIEW

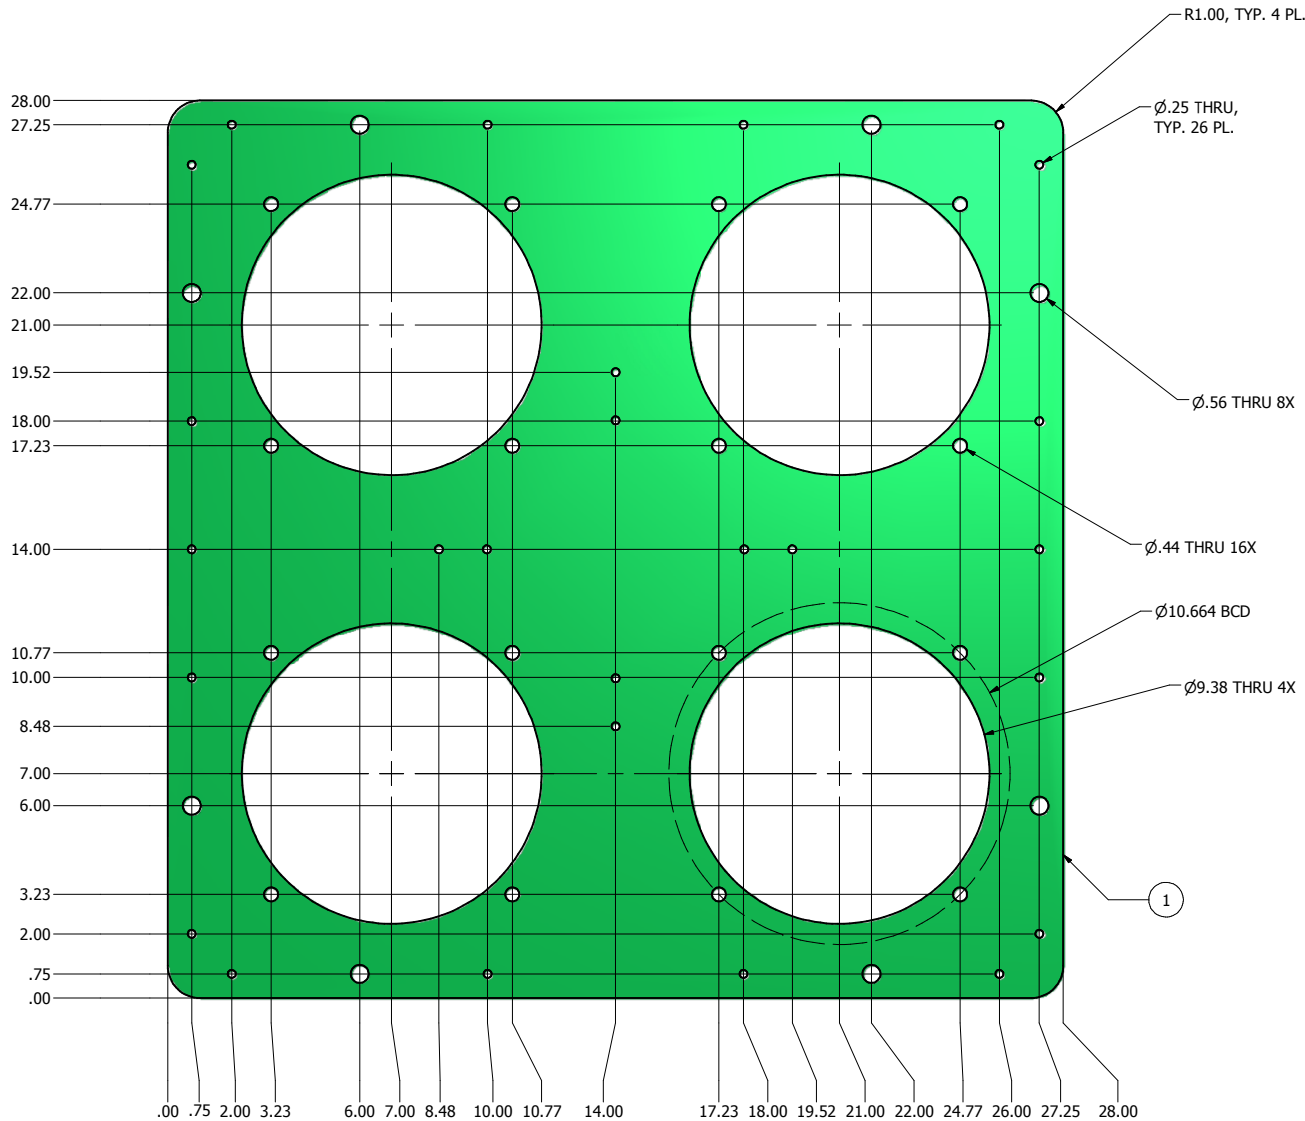


TOP VIEW

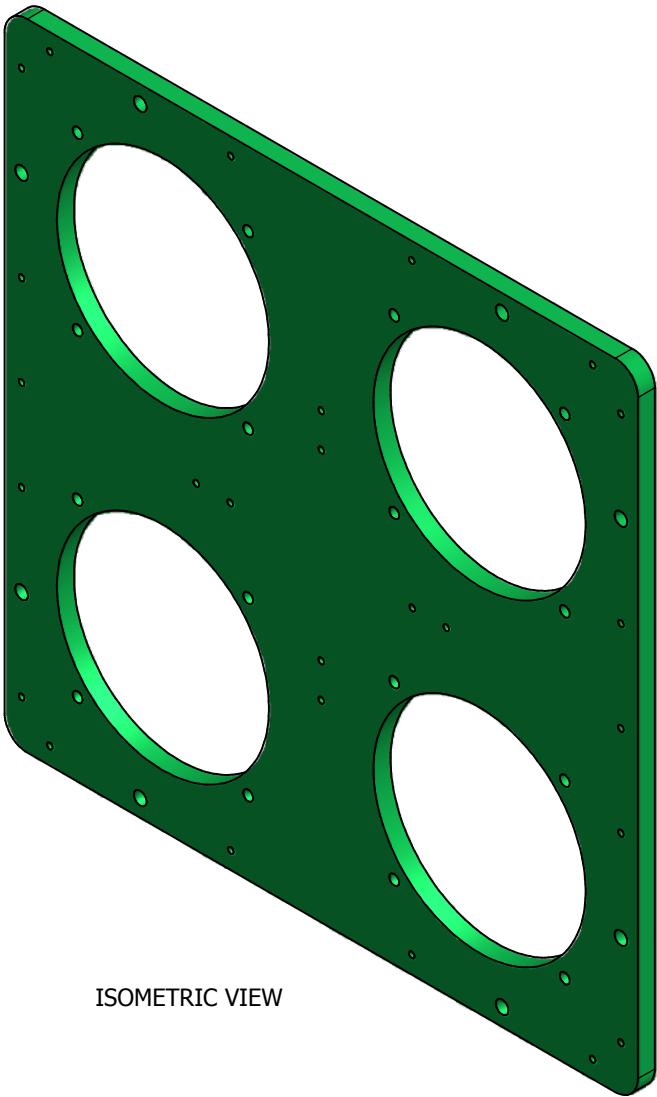

ISOMETRIC VIEW

TOWER SHELF -001
(LOWER)

		1	1	-	7569	PLATE, FRP, 0.75 X 28.00 X 28.00, EXTREN 525		
		ITEM	QTY	PART NUMBER	CONTROL #	DESCRIPTION		
		Parts List						
UNLESS OTHERWISE SPECIFIED: DIMENSIONS ARE IN INCHES TOLERANCES DECIMALS ANGULAR .XX +/- .05 +/- .5 XXX +/- .010 DO NOT SCALE DRAWING	DRAWN					NATIONAL DATA BUOY CENTER John C. Stennis Space Center Stennis Space Center, Mississippi, 39529		
	T. RUTLEDGE		10/5/2007					
	CHECKED				TITLE			
	LAST UPDATE (DCJ)		6/2/2009					
	QA				TOWER SHELF			
	MFG							
	APPROVED				SIZE			
					DWG NO			
				REV				
				02.3F01262				
				SCALE				
				SHEET 1 OF 2				

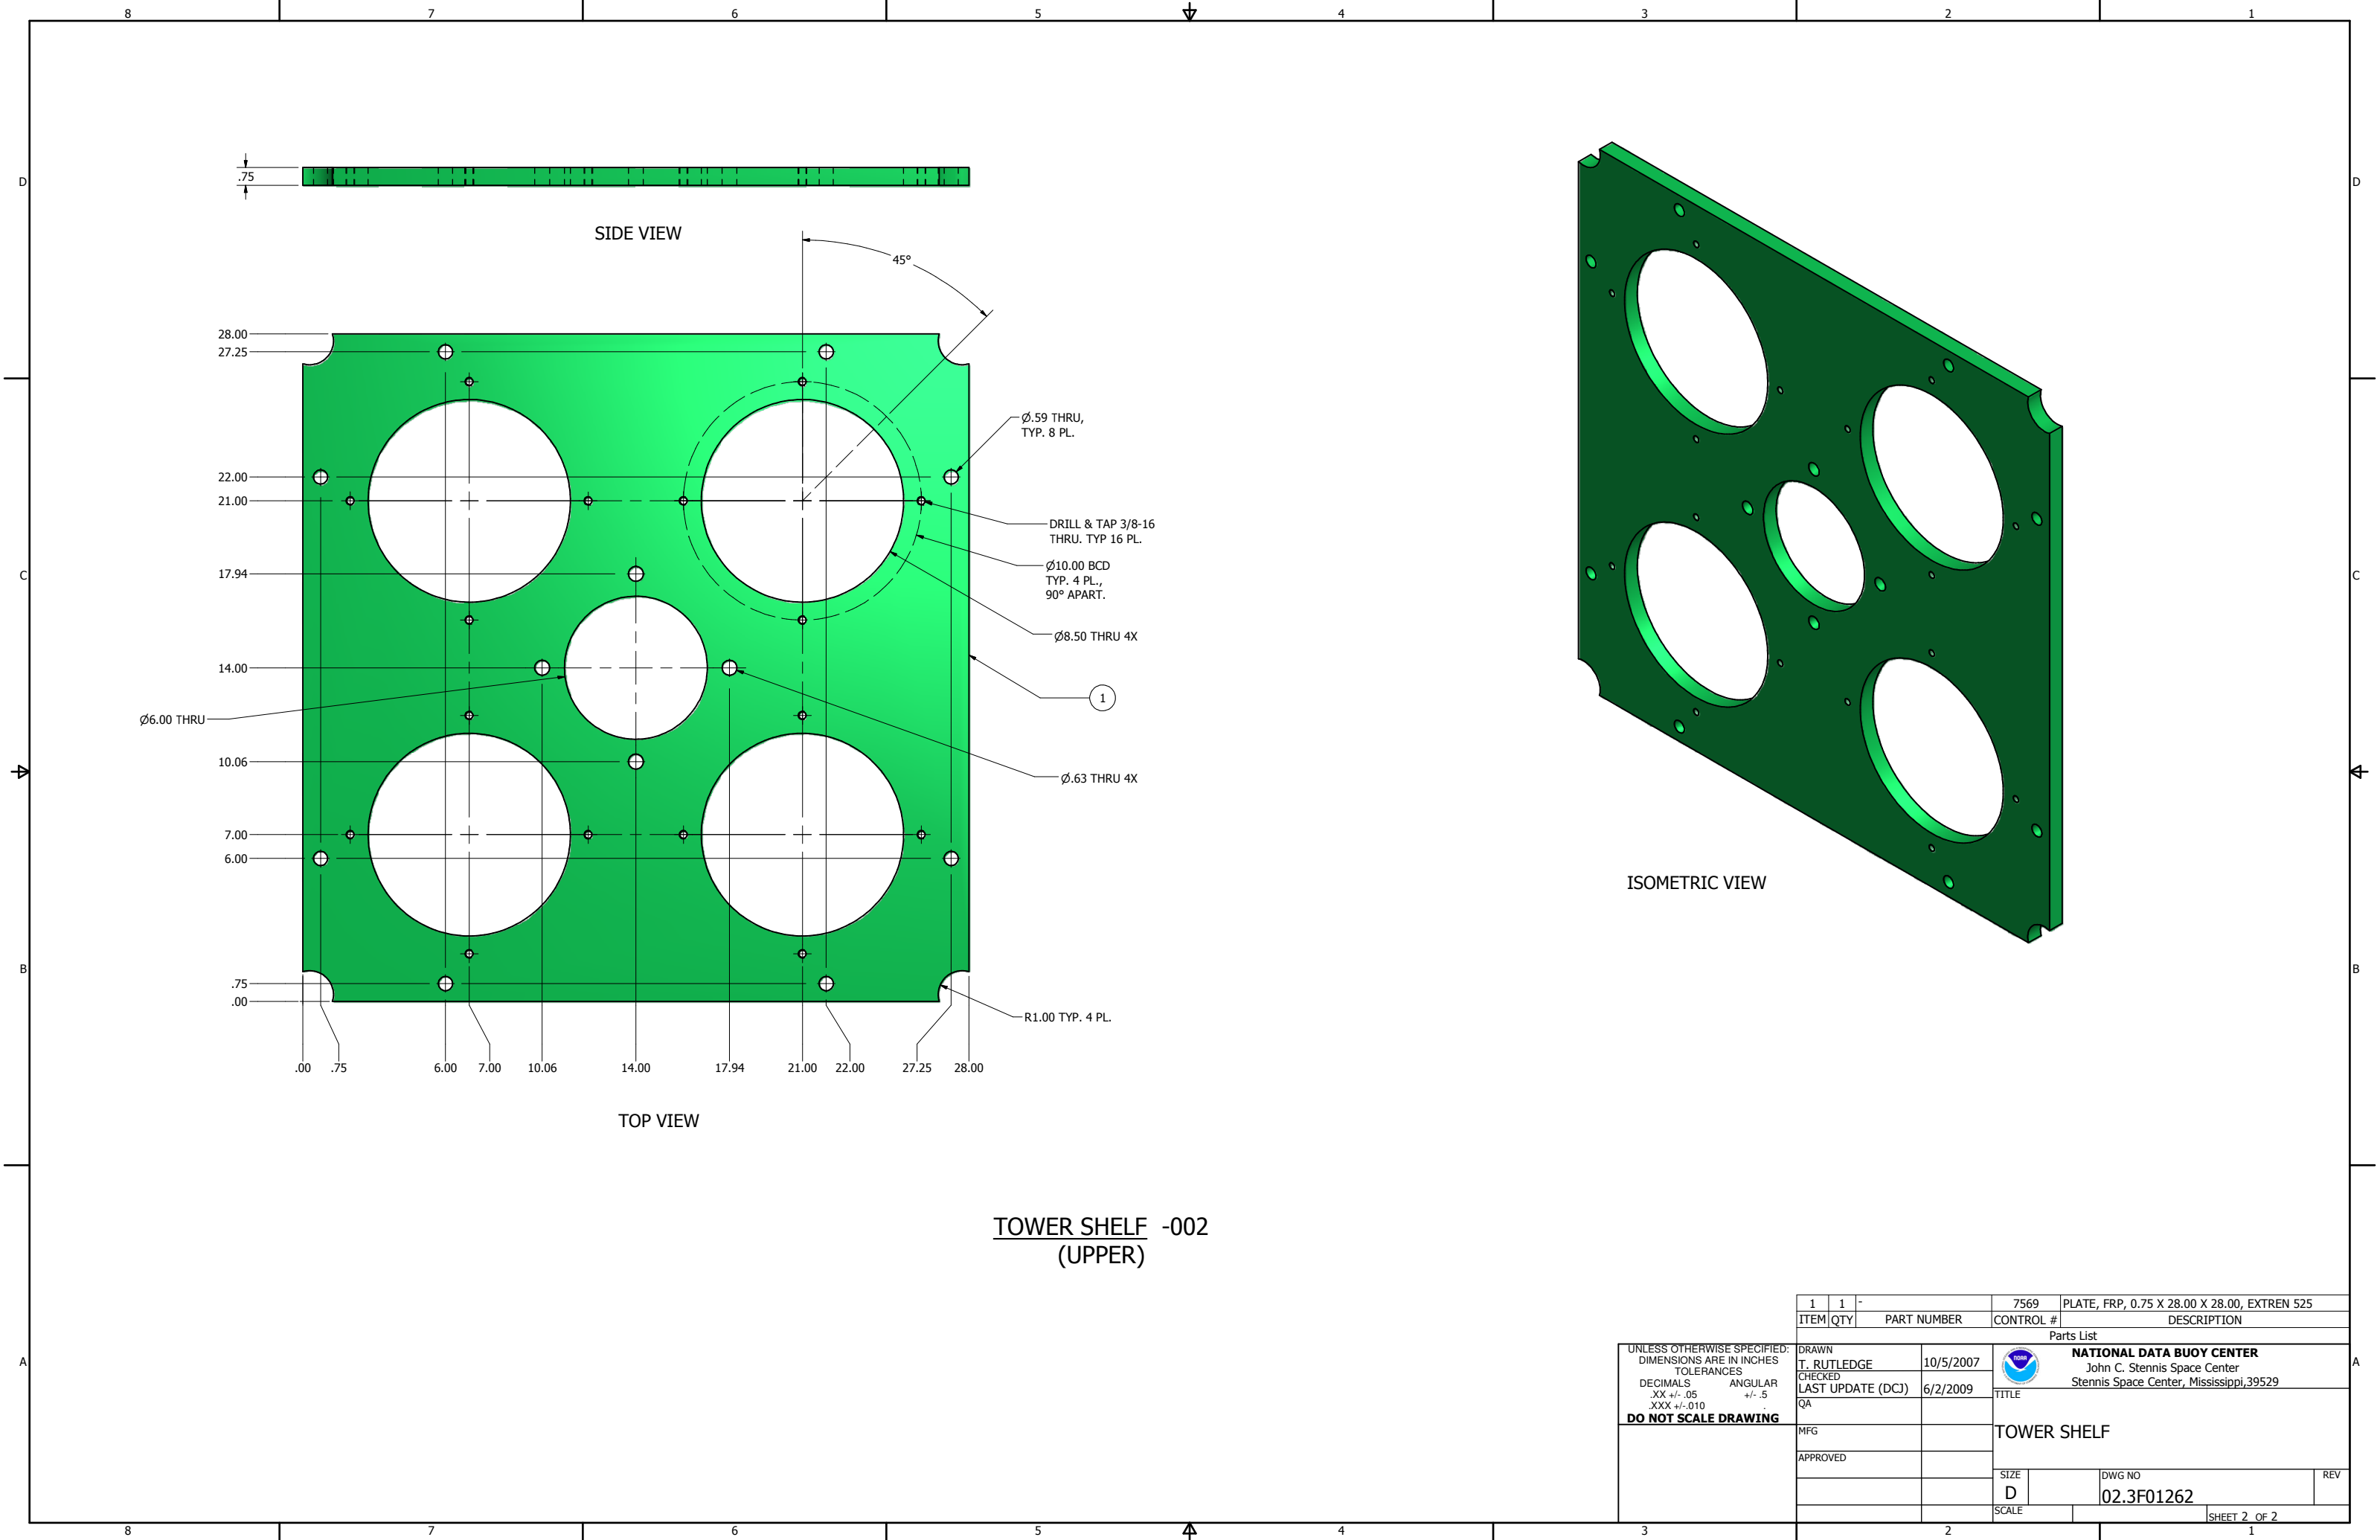

TOWER SHELF -002
(UPPER)

		1	1	-	7569	PLATE, FRP, 0.75 X 28.00 X 28.00, EXTREN 525			
		ITEM	QTY	PART NUMBER	CONTROL #	DESCRIPTION			
Parts List									
UNLESS OTHERWISE SPECIFIED: DIMENSIONS ARE IN INCHES TOLERANCES DECIMALS ANGULAR XX +/- .05 +/- .5 XXX +/- .010 DO NOT SCALE DRAWING		DRAWN				NATIONAL DATA BUOY CENTER John C. Stennis Space Center Stennis Space Center, Mississippi, 39529			
		T. RUTLEDGE		10/5/2007					
		CHECKED				TITLE			
		LAST UPDATE (DCJ)		6/2/2009					
		QA				TOWER SHELF			
		MFG							
		APPROVED							
					SIZE		DWG NO		REV
					D		02.3F01262		
					SCALE			SHEET 2 OF 2	