


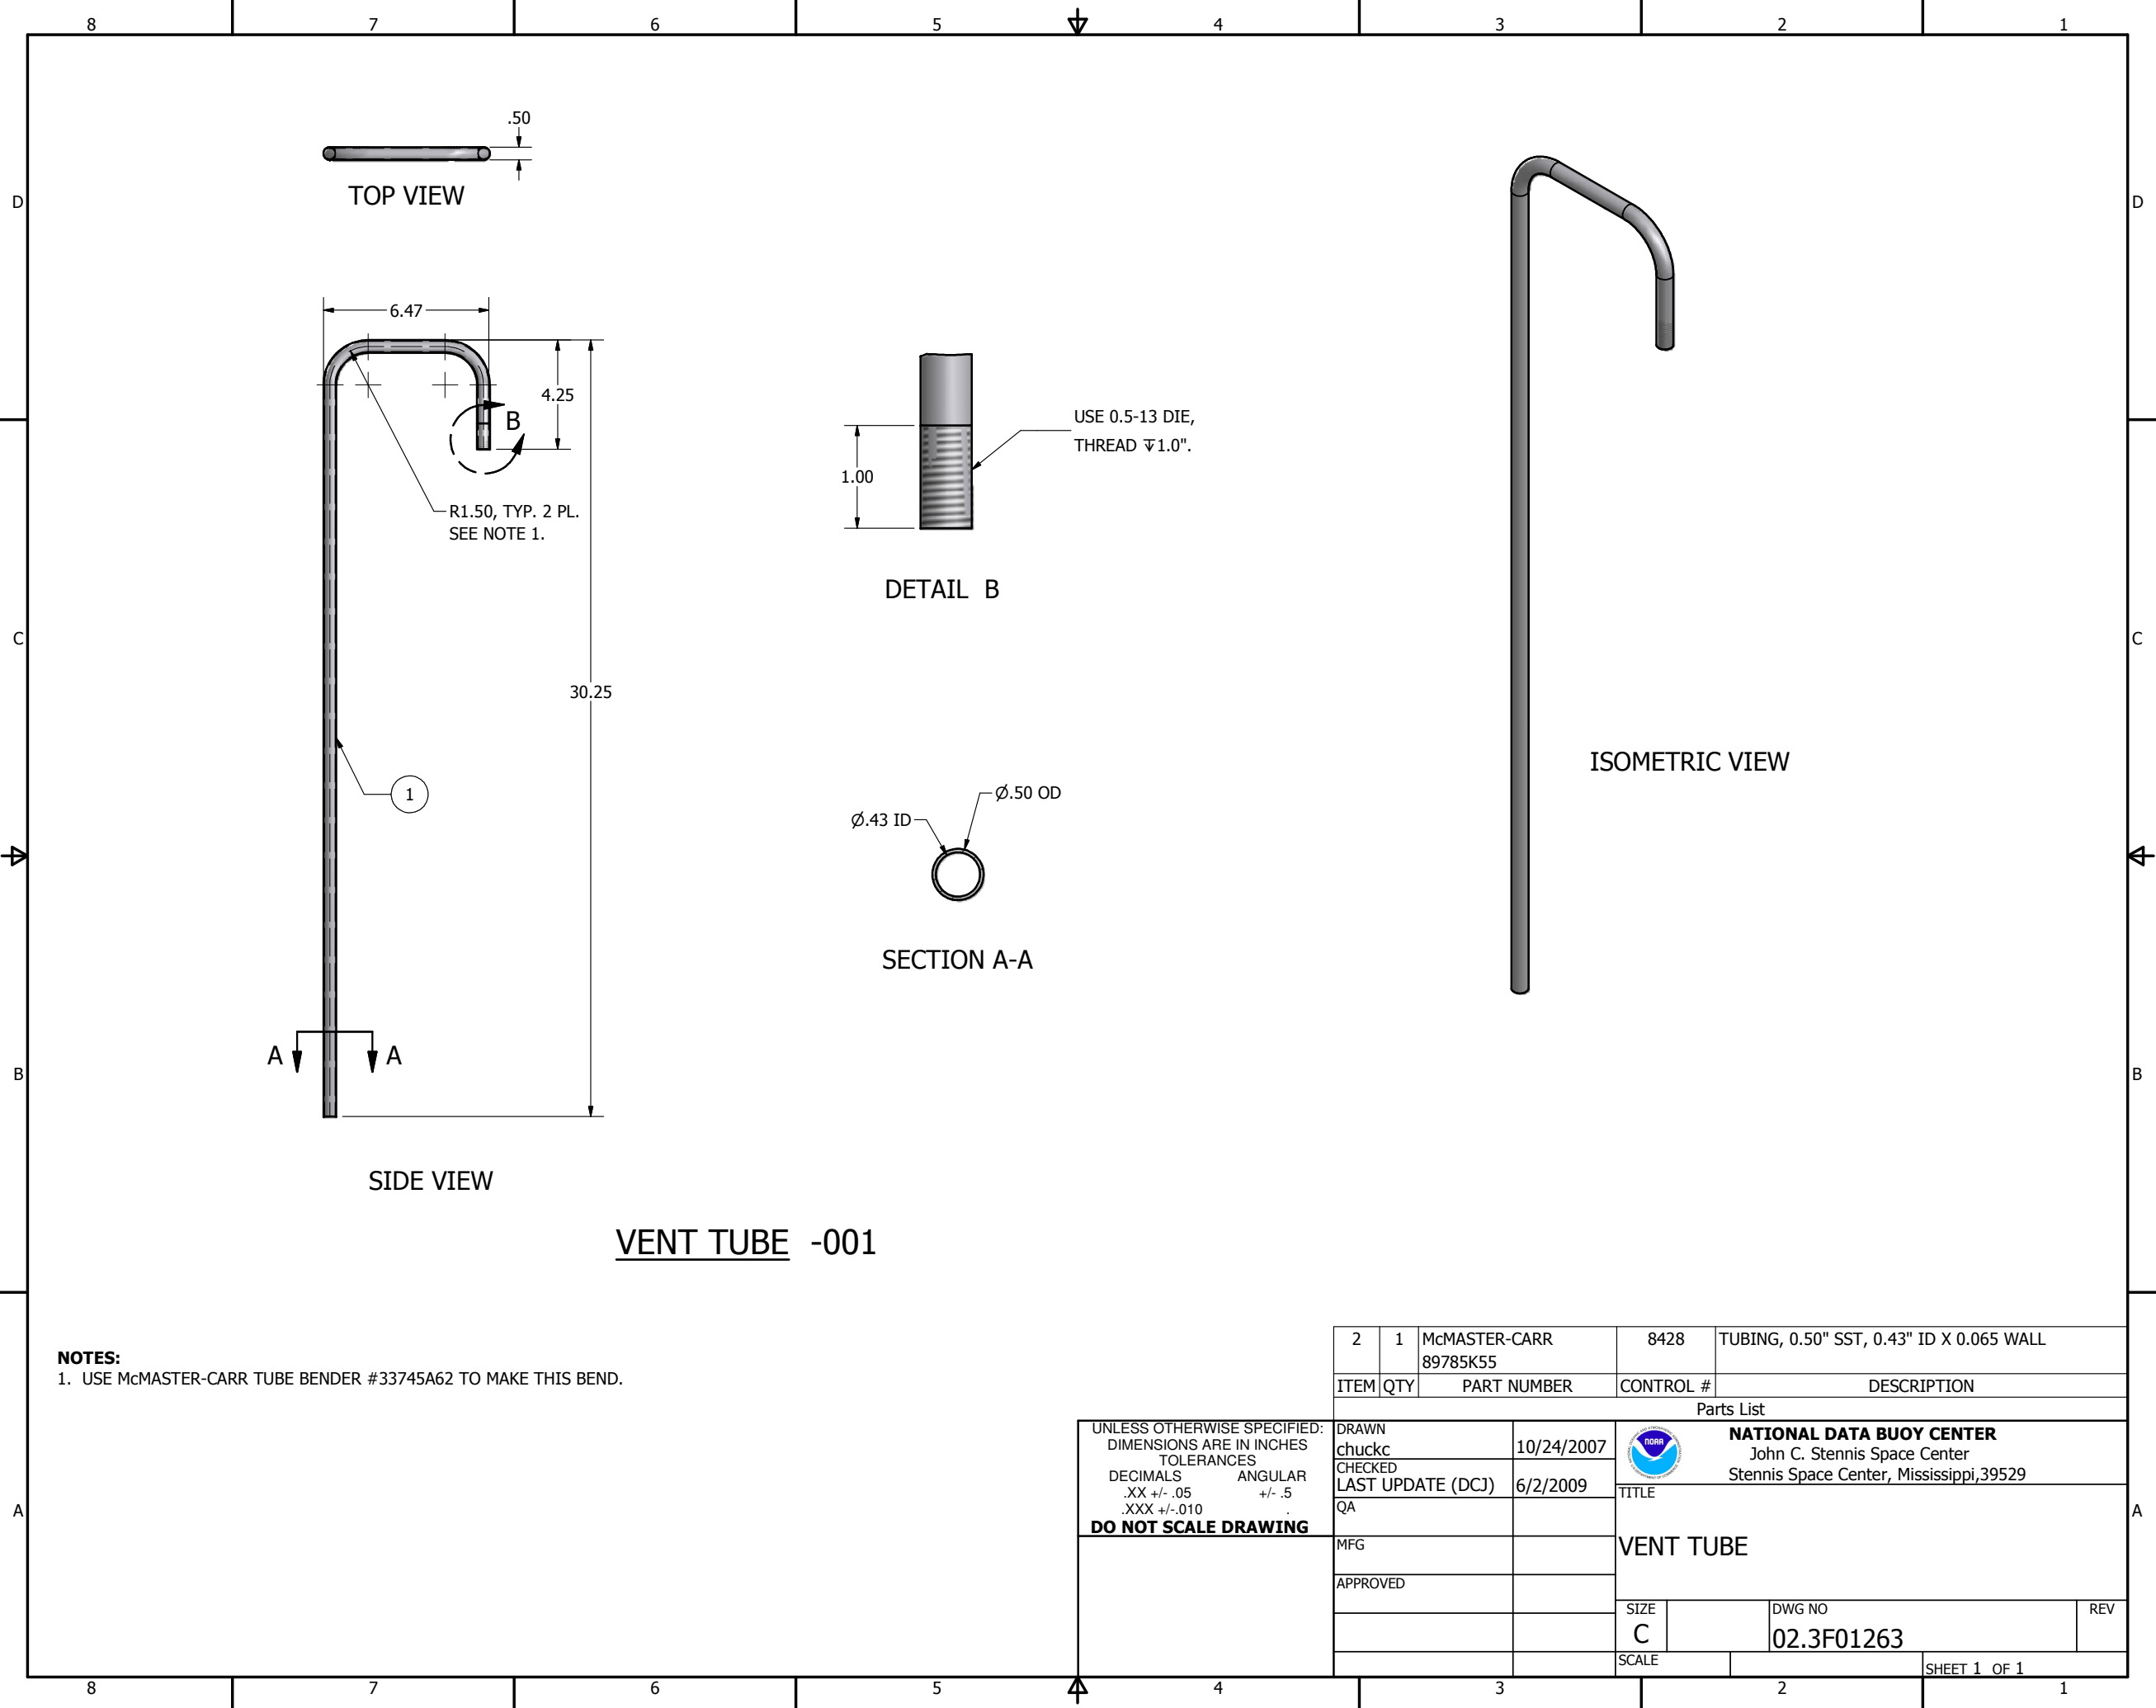

VENT TUBE -001

NOTES:
1. USE McMASTER-CARR TUBE BENDER #33745A62 TO MAKE THIS BEND.

UNLESS OTHERWISE SPECIFIED: DIMENSIONS ARE IN INCHES TOLERANCES DECIMALS ANGULAR .XX +/- .05 +/- .5 .XXX +/- .010 DO NOT SCALE DRAWING	2	1	McMASTER-CARR 89785K55	8428	TUBING, 0.50" SST, 0.43" ID X 0.065 WALL		
	ITEM	QTY	PART NUMBER	CONTROL #	DESCRIPTION		
	Parts List						
	DRAWN chuckc		10/24/2007		NATIONAL DATA BUOY CENTER John C. Stennis Space Center Stennis Space Center, Mississippi,39529		
	CHECKED LAST UPDATE (DCJ)		6/2/2009				
	QA			TITLE			
	MFG			VENT TUBE			
	APPROVED						
				SIZE C		DWG NO 02.3F01263	REV
				SCALE			SHEET 1 OF 1