



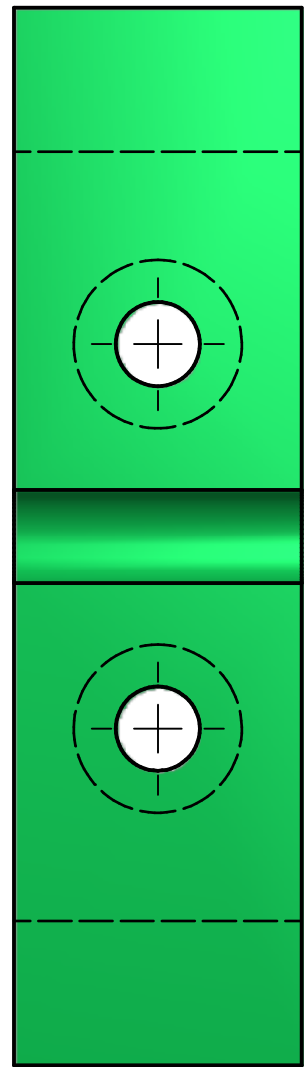


1.50

INSIDE VIEW

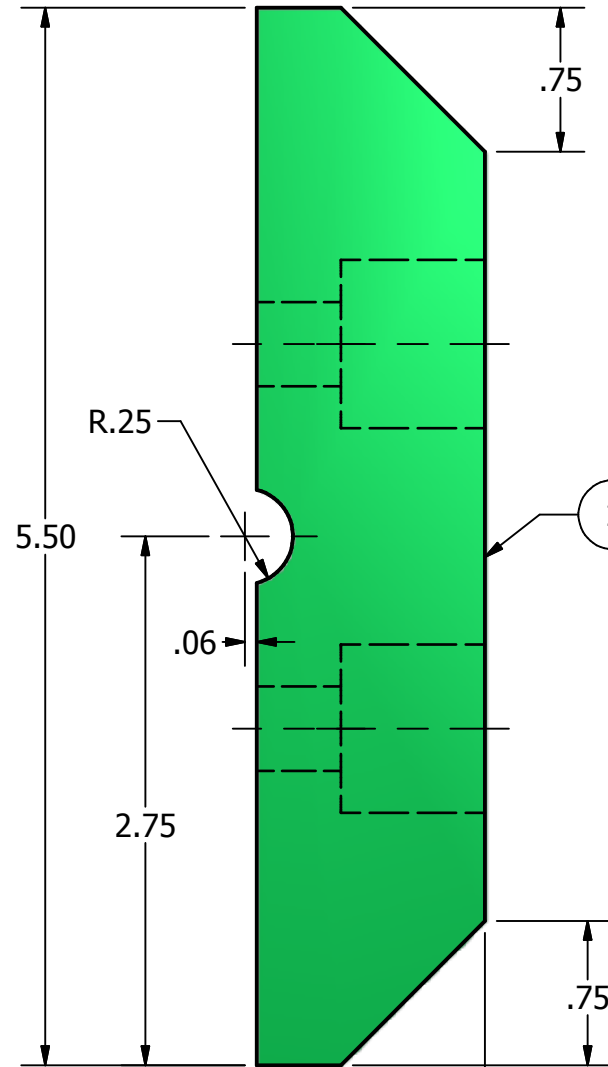

.44 1.19 .06 R.25 .75


TOP VIEW

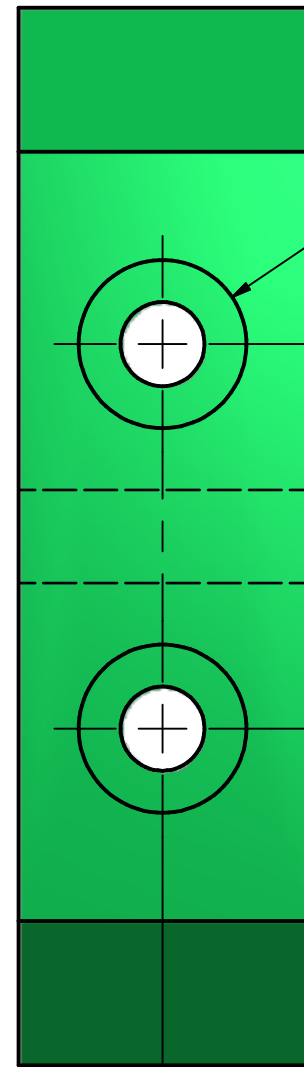

.75 1.75 3.75

OUTSIDE VIEW

Ø.44 THRU
Ø.88 ±.75 2X

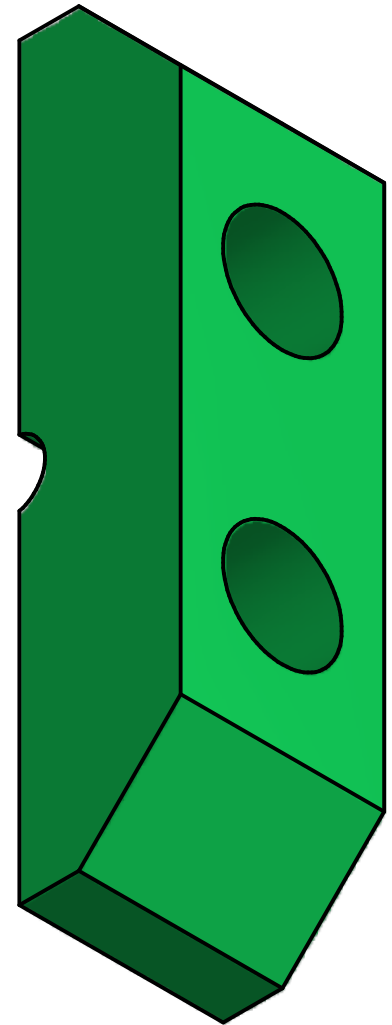


ISOMETRIC VIEW


VENT CLAMP -001
(INSIDE)

UNLESS OTHERWISE SPECIFIED:
DIMENSIONS ARE IN INCHES
TOLERANCES
DECIMALS .XX +/- .05
ANGULAR +/- .5
XXX +/- .010
DO NOT SCALE DRAWING

1	1	-	7264	SHEET, PLASTIC, UHMW, GREEN, 1.50 x 1.19 x 5.00	
ITEM	QTY	PART NUMBER	CONTROL #	DESCRIPTION	
Parts List					
DRAWN T. RUTLEDGE		10/24/2007	 NATIONAL DATA BUOY CENTER John C. Stennis Space Center Stennis Space Center, Mississippi, 39529		
CHECKED LAST UPDATE (DCJ)		6/2/2009			
QA					
MFG			VENT CLAMP		
APPROVED					
			SIZE B	DWG NO 02.3F01264	REV
			SCALE		SHEET 1 OF 3

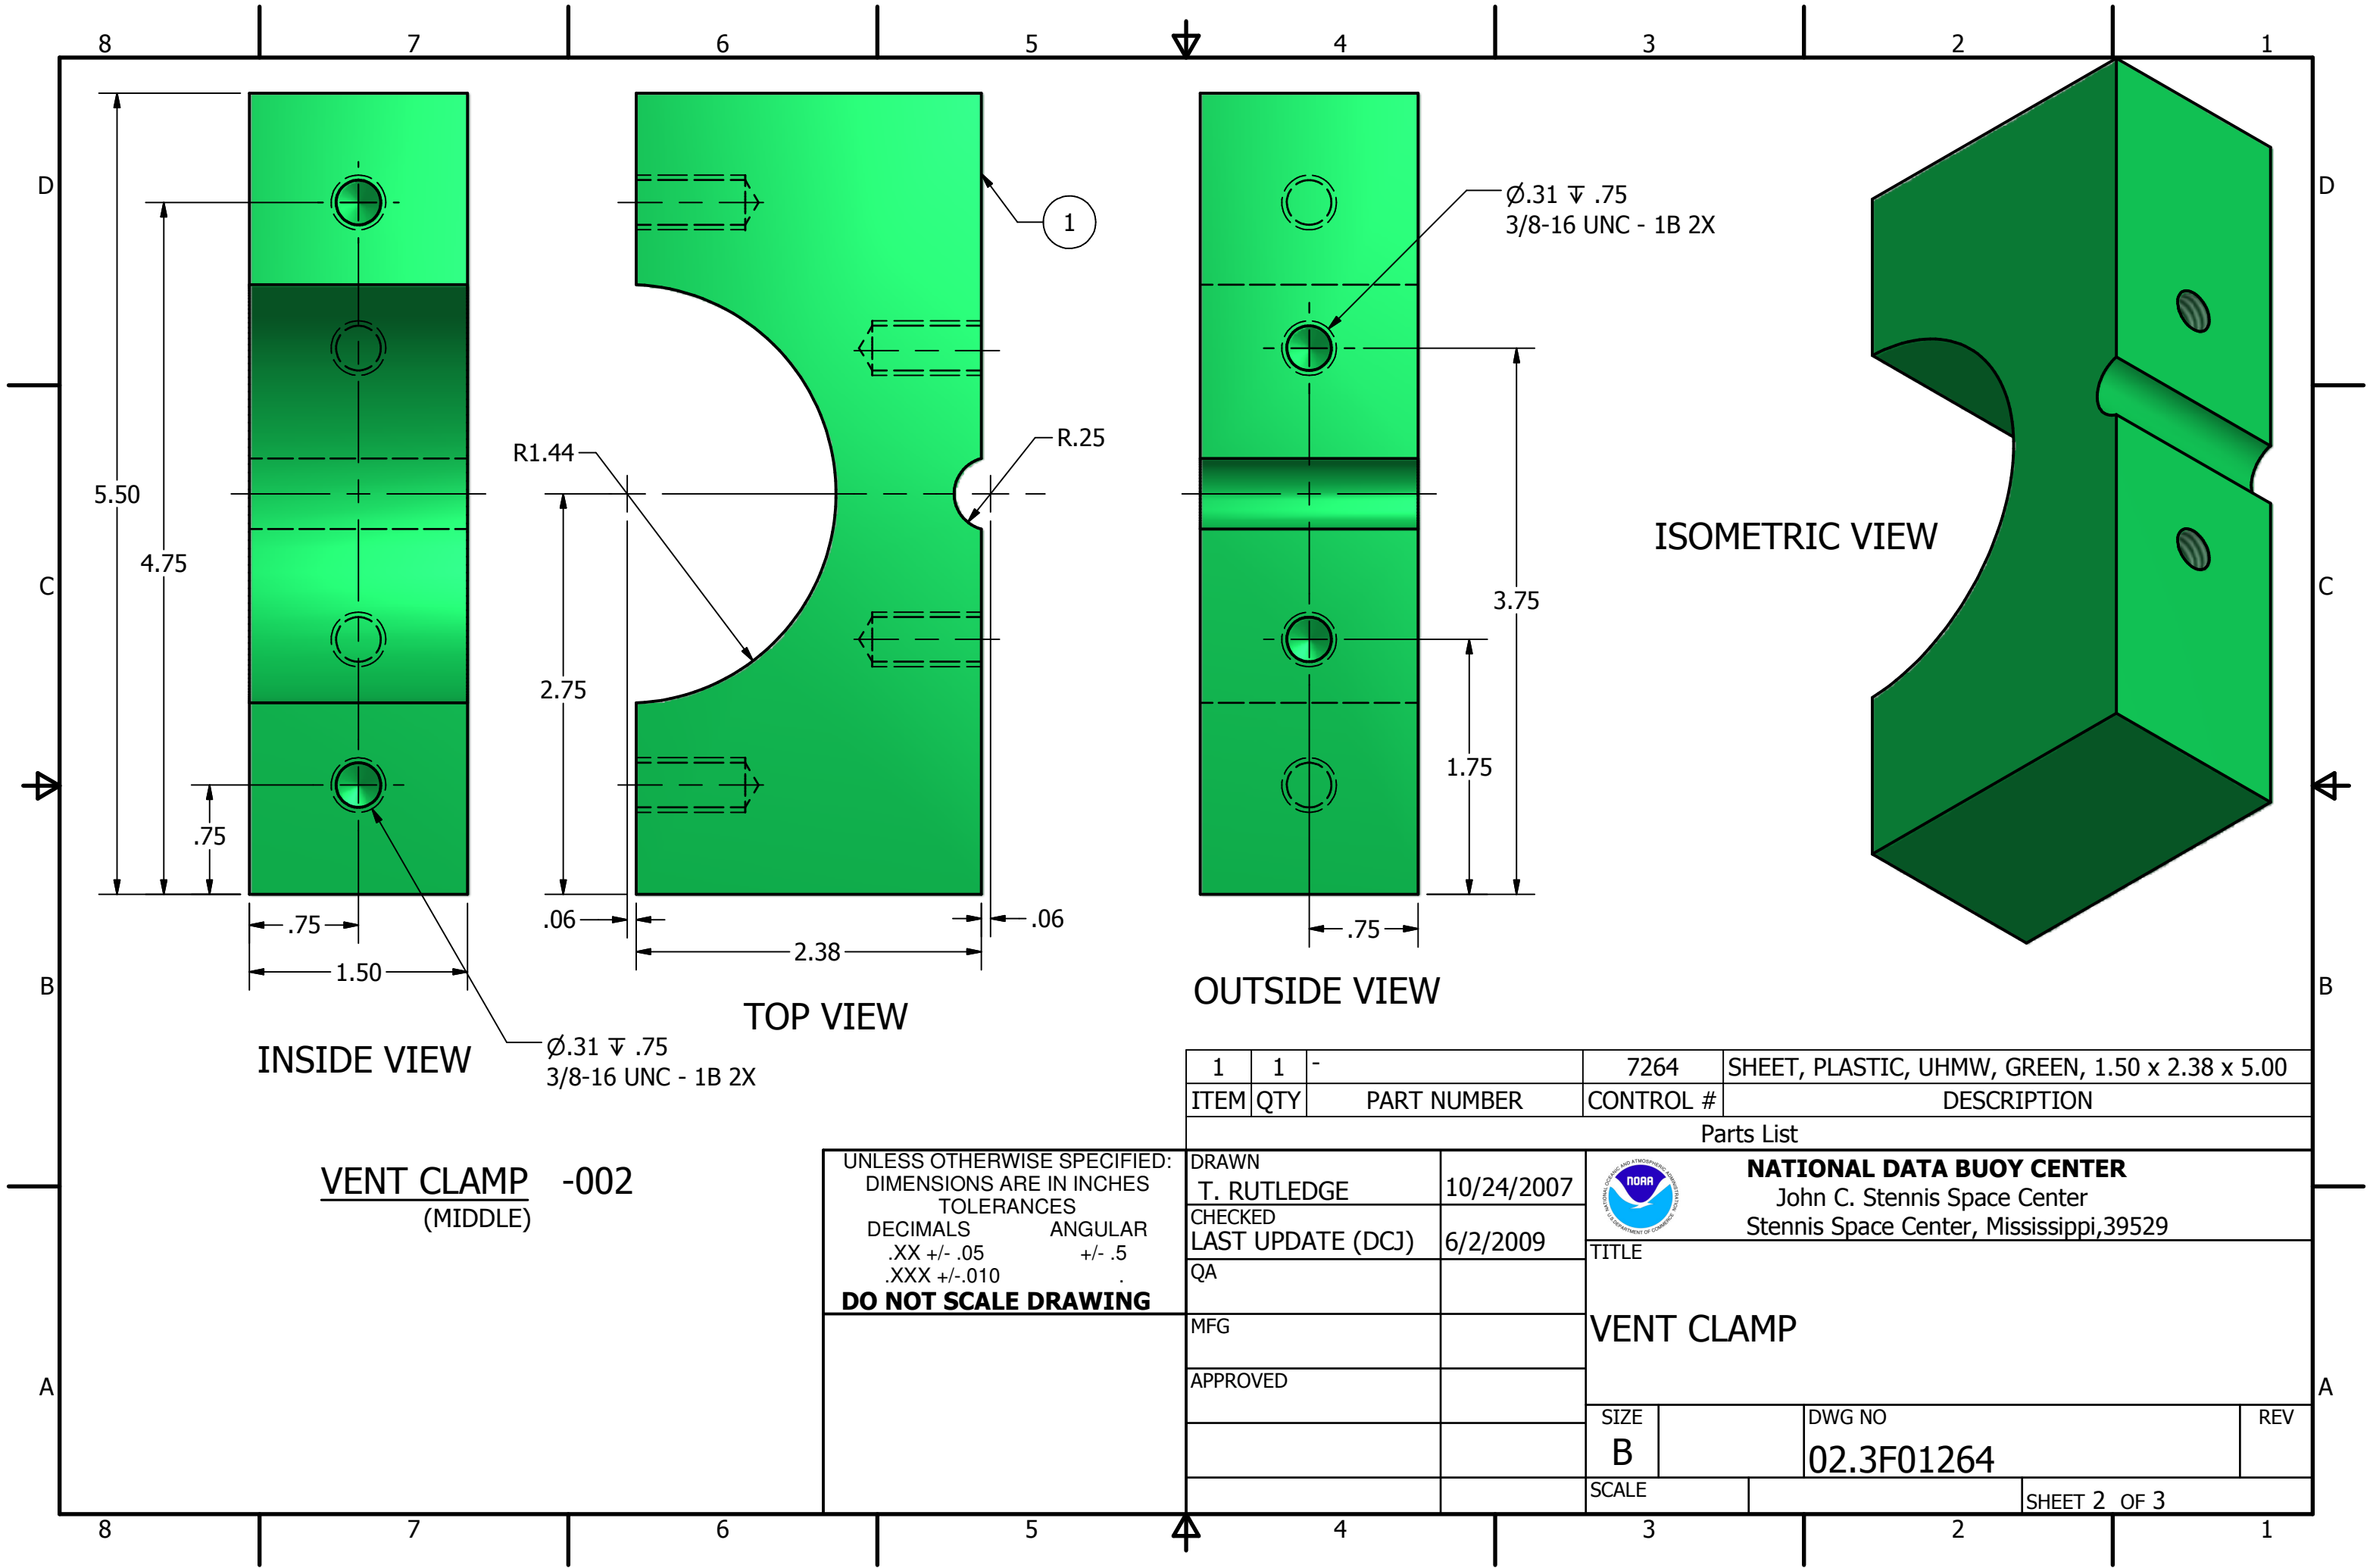

1	1	-	7264	SHEET, PLASTIC, UHMW, GREEN, 1.50 x 2.38 x 5.00	
ITEM	QTY	PART NUMBER	CONTROL #	DESCRIPTION	
Parts List					
DRAWN T. RUTLEDGE		10/24/2007	 NATIONAL DATA BUOY CENTER John C. Stennis Space Center Stennis Space Center, Mississippi,39529		
CHECKED LAST UPDATE (DCJ)		6/2/2009			
QA			TITLE VENT CLAMP		
MFG					
APPROVED					
			SIZE B	DWG NO 02.3F01264	REV
			SCALE		SHEET 2 OF 3

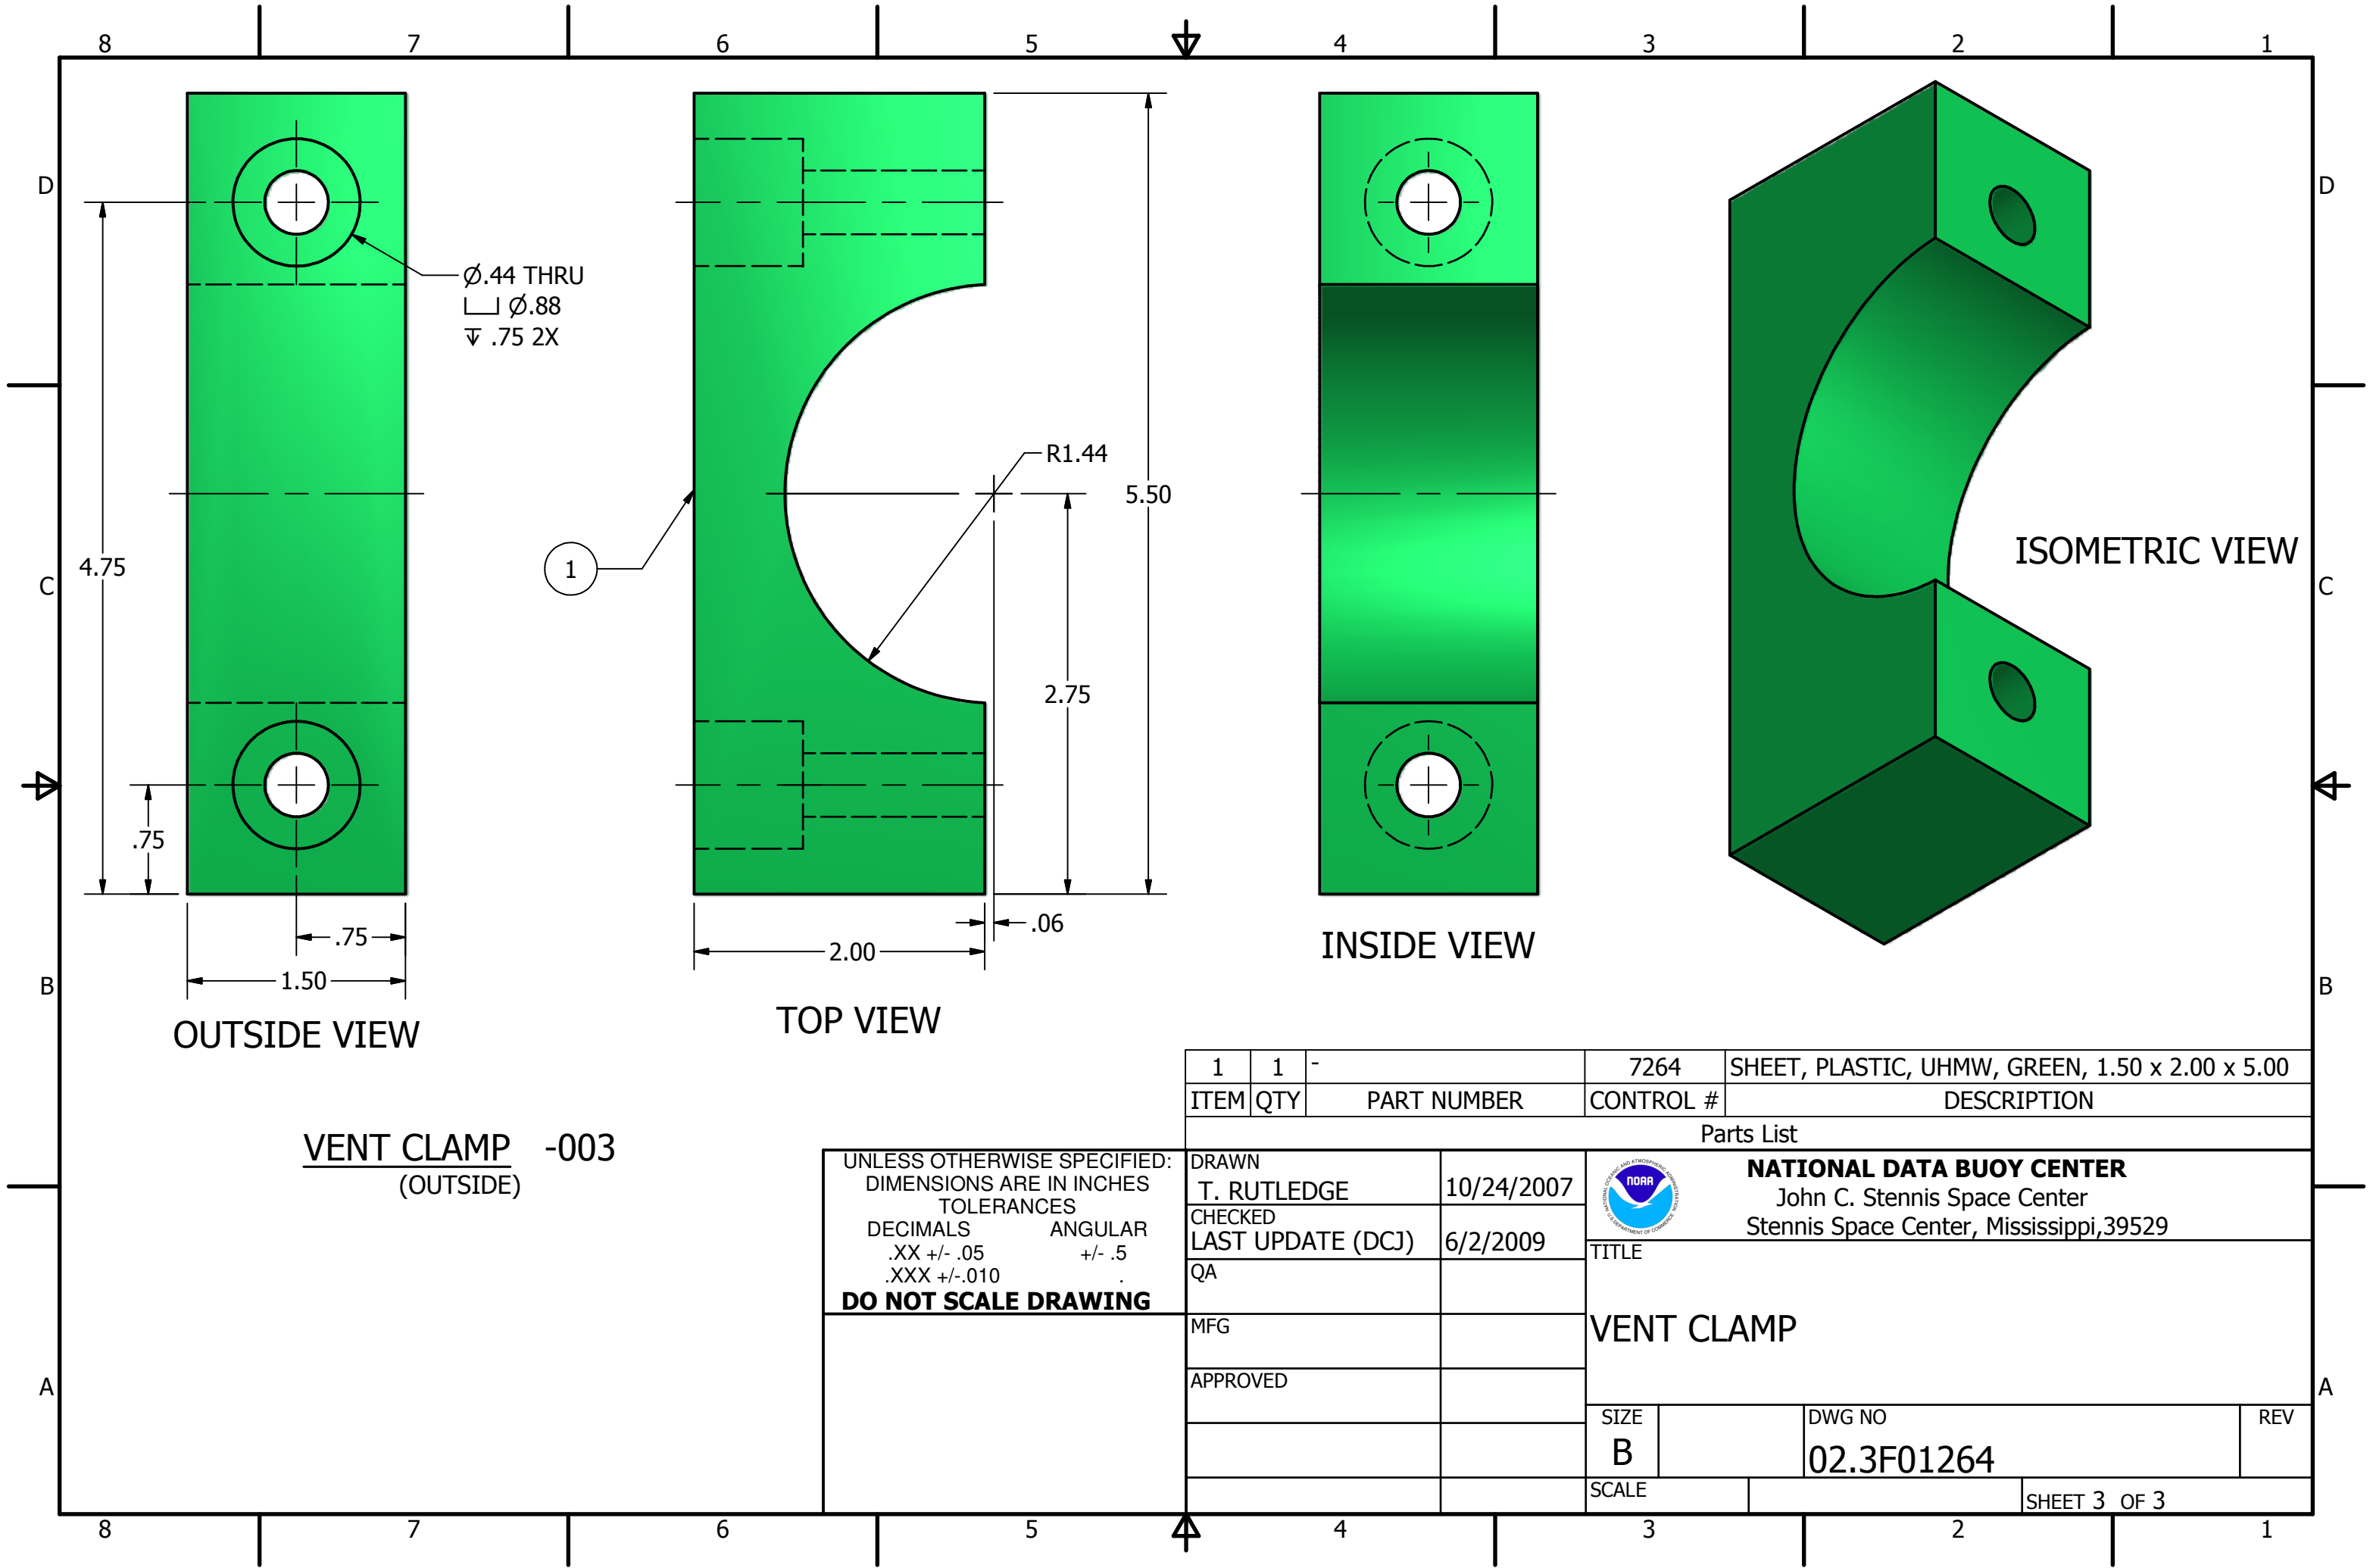

VENT CLAMP -003
(OUTSIDE)

UNLESS OTHERWISE SPECIFIED:
DIMENSIONS ARE IN INCHES
TOLERANCES
DECIMALS .XX +/- .05 ANGULAR +/- .5
.XXX +/- .010
DO NOT SCALE DRAWING

1	1	-	7264	SHEET, PLASTIC, UHMW, GREEN, 1.50 x 2.00 x 5.00	
ITEM	QTY	PART NUMBER	CONTROL #	DESCRIPTION	
Parts List					
DRAWN T. RUTLEDGE		10/24/2007	 NATIONAL DATA BUOY CENTER John C. Stennis Space Center Stennis Space Center, Mississippi, 39529		
CHECKED LAST UPDATE (DCJ)		6/2/2009			
QA			TITLE <		