




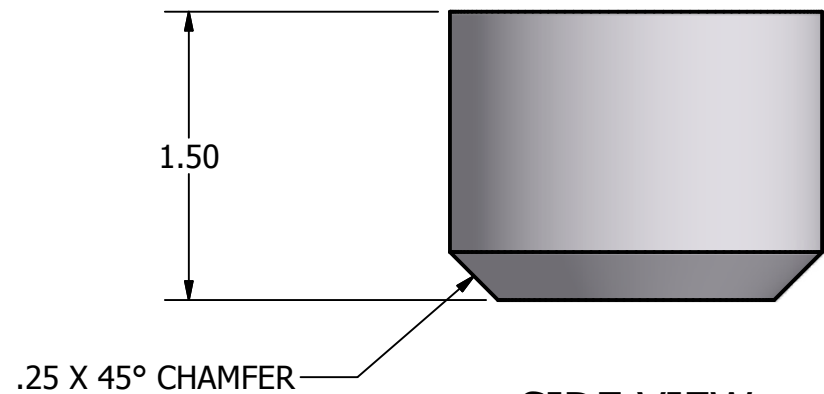

SIDE VIEW

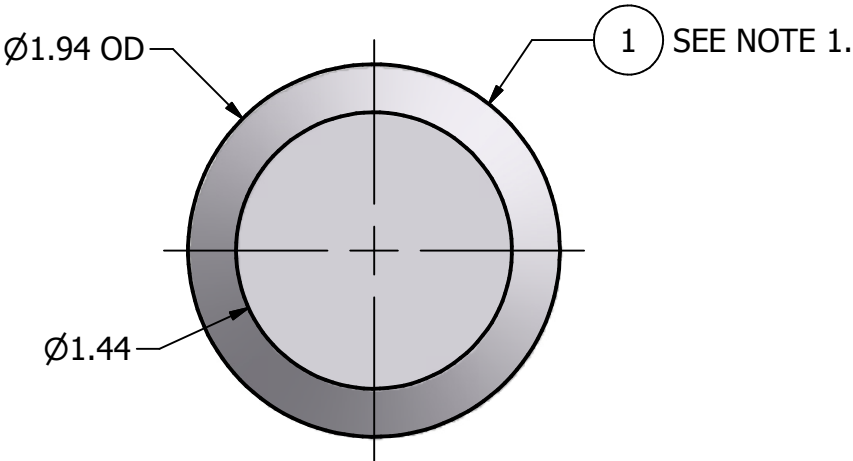

BOTTOM VIEW

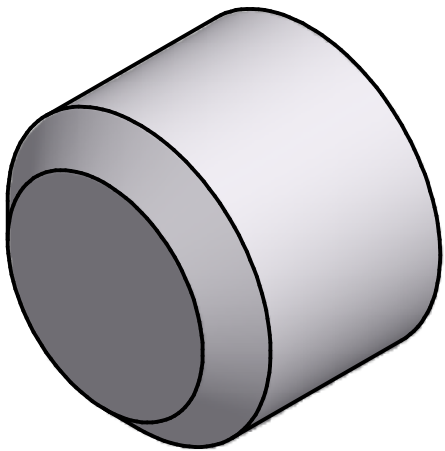

ISOMETRIC VIEW

SENSOR MOUNT DOWEL -001

NOTES:
1. NEAREST STOCK MATCH IS CONTROL # 4258 - 2.50" 6061 ALUMINUM ROUND BAR.

UNLESS OTHERWISE SPECIFIED:
DIMENSIONS ARE IN INCHES
TOLERANCES
DECIMALS ANGULAR
.XX +/- .05 +/- .5
.XXX +/- .010 .
DO NOT SCALE DRAWING

1	1	McMASTER-CARR 8974K43	NSN	BAR, METAL, ROUND, 6061 ALUM, 2.00 DIA. X 1.50 LG. (TURN TO 1.94 DIA.)	
ITEM	QTY	PART NUMBER	CONTROL #	DESCRIPTION	
Parts List					
DRAWN T. RUTLEDGE		10/5/2007	 NATIONAL DATA BUOY CENTER John C. Stennis Space Center Stennis Space Center, Mississippi,39529		
CHECKED LAST UPDATE (DCJ)		6/2/2009			
QA			TITLE SENSOR MOUNT DOWEL		
MFG					
APPROVED					
			SIZE B	DWG NO 02.3F01265	REV
			SCALE		SHEET 1 OF 1