
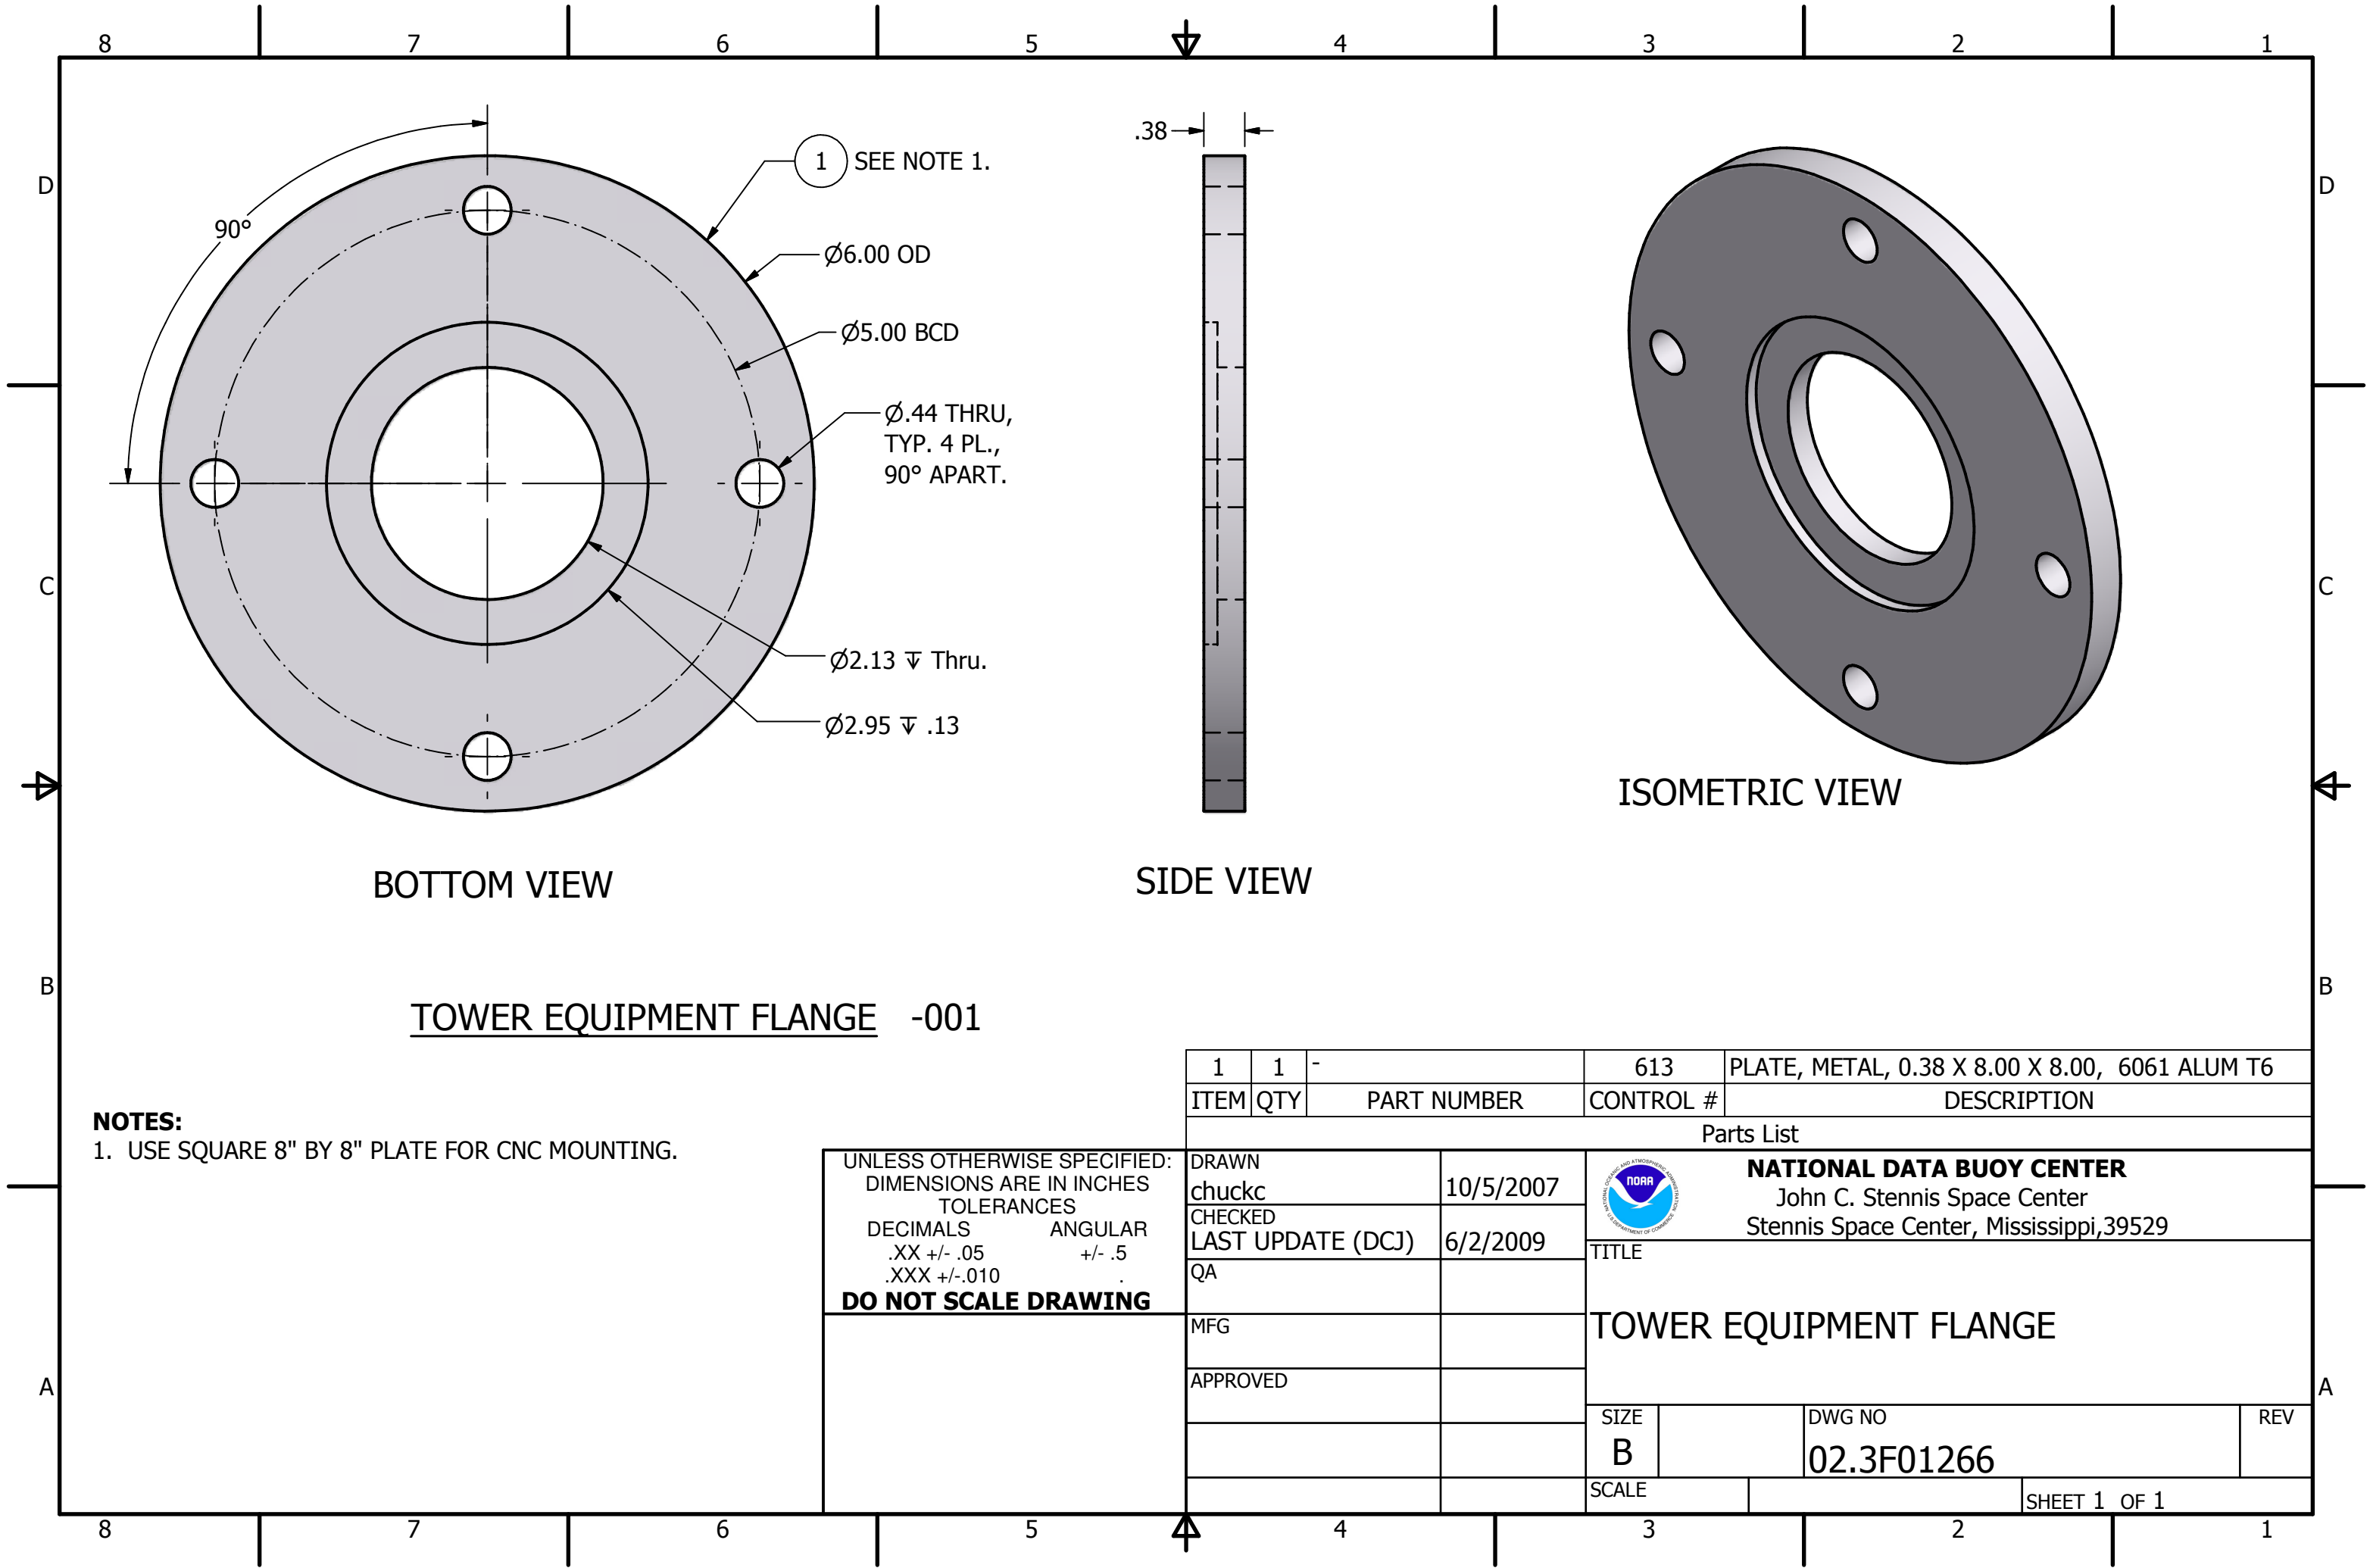


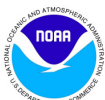

TOWER EQUIPMENT FLANGE -001

NOTES:
1. USE SQUARE 8" BY 8" PLATE FOR CNC MOUNTING.

UNLESS OTHERWISE SPECIFIED:
DIMENSIONS ARE IN INCHES
TOLERANCES
DECIMALS ANGULAR
.XX +/- .05 +/- .5
.XXX +/- .010 .
DO NOT SCALE DRAWING

1	1	-	613	PLATE, METAL, 0.38 X 8.00 X 8.00, 6061 ALUM T6	
ITEM	QTY	PART NUMBER	CONTROL #	DESCRIPTION	
Parts List					
DRAWN chuckc		10/5/2007	 NATIONAL DATA BUOY CENTER John C. Stennis Space Center Stennis Space Center, Mississippi, 39529		
CHECKED LAST UPDATE (DCJ)		6/2/2009			
QA			TITLE TOWER EQUIPMENT FLANGE		
MFG					
APPROVED					
			SIZE B	DWG NO 02.3F01266	REV
			SCALE		SHEET 1 OF 1