


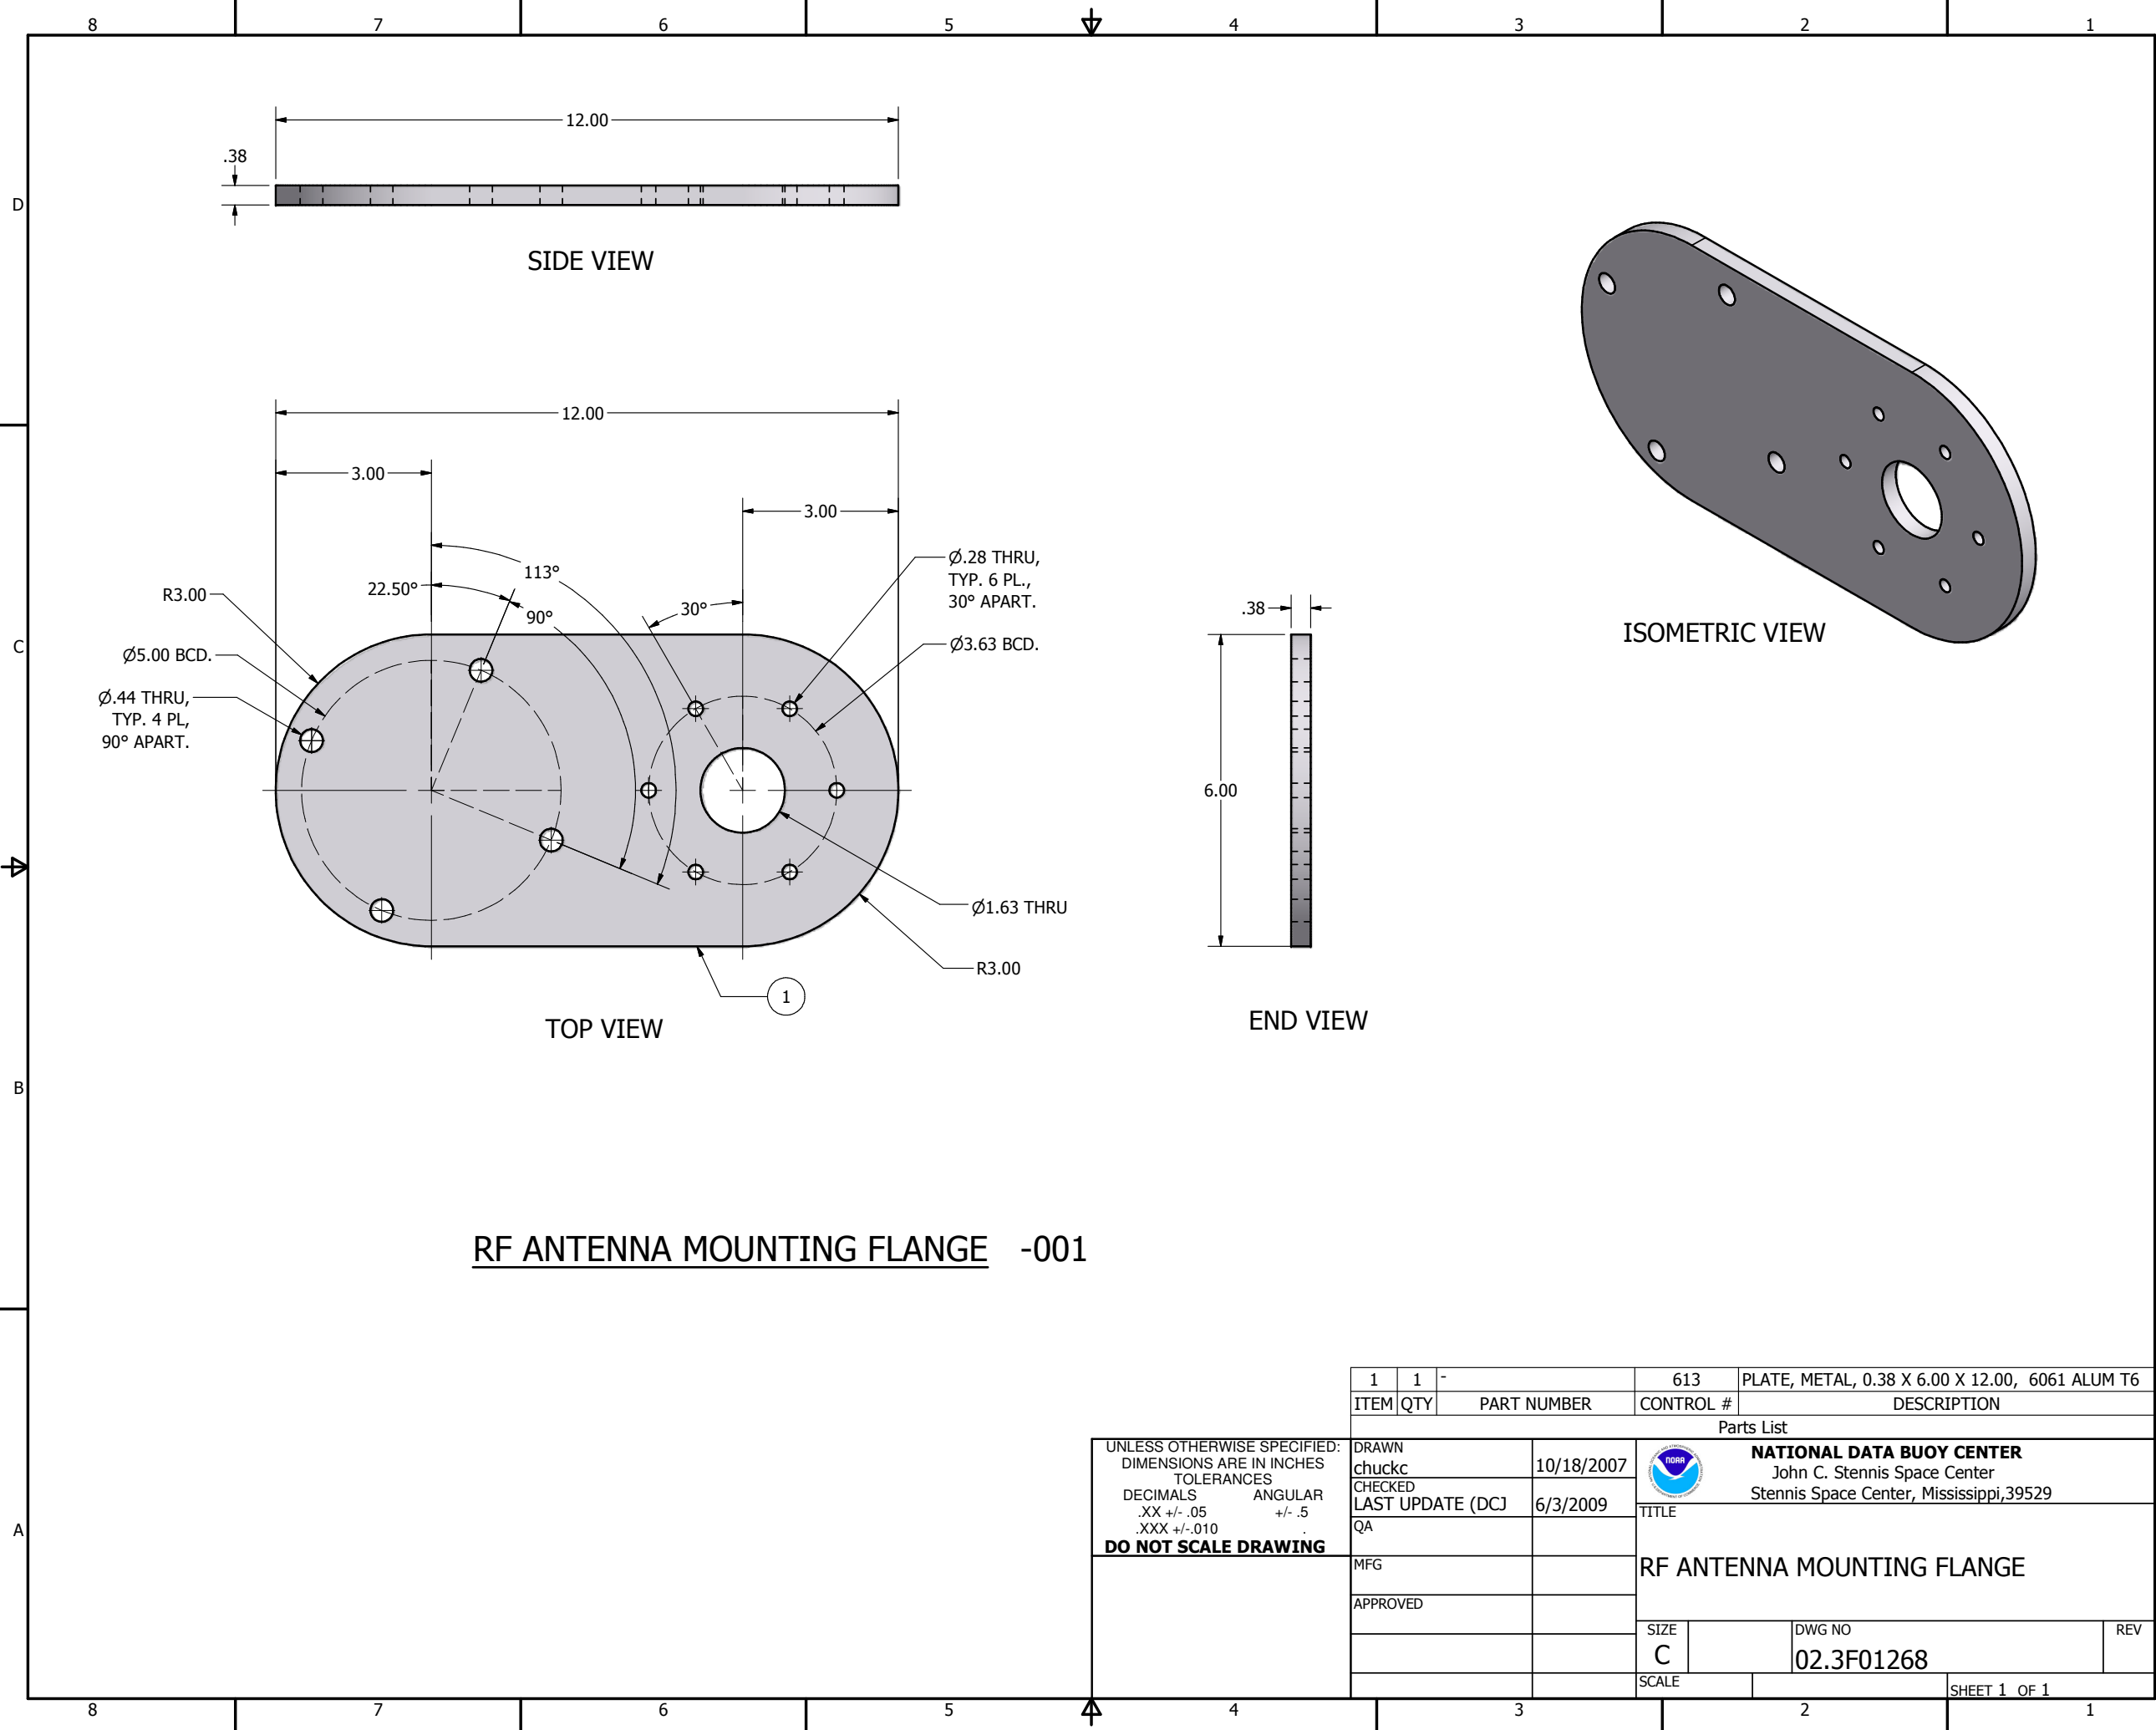

RF ANTENNA MOUNTING FLANGE -001

UNLESS OTHERWISE SPECIFIED:
DIMENSIONS ARE IN INCHES
TOLERANCES
DECIMALS .XX +/- .05
ANGULAR +/- .5
XXX +/- .010
DO NOT SCALE DRAWING

1	1	-	613	PLATE, METAL, 0.38 X 6.00 X 12.00, 6061 ALUM T6	
ITEM	QTY	PART NUMBER	CONTROL #	DESCRIPTION	
Parts List					
DRAWN chuckc		10/18/2007		NATIONAL DATA BUOY CENTER John C. Stennis Space Center Stennis Space Center, Mississippi,39529	
CHECKED LAST UPDATE (DCJ)		6/3/2009			
QA			TITLE		
MFG			RF ANTENNA MOUNTING FLANGE		
APPROVED					
			SIZE C	DWG NO 02.3F01268	REV
			SCALE		SHEET 1 OF 1