
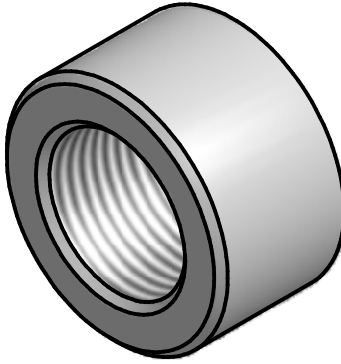
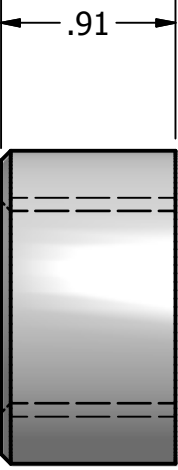
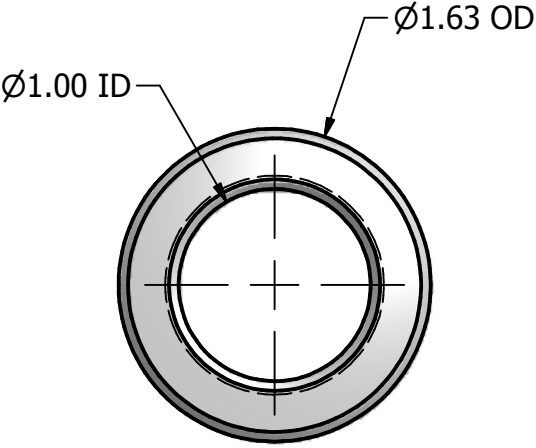


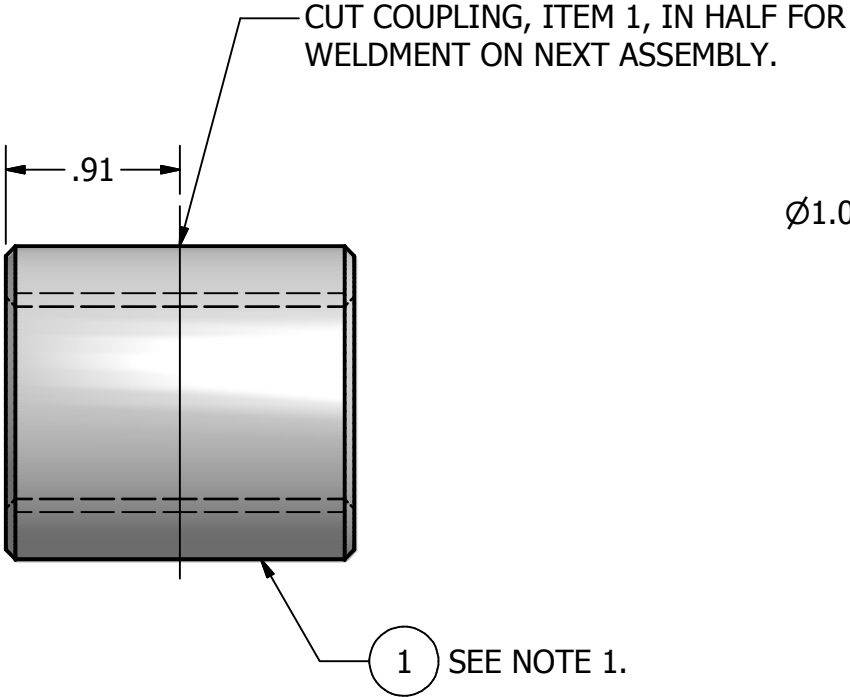

ISOMETRIC VIEW

END VIEW

SIDE VIEW

WHOLE COUPLER SIDE VIEW

SPLIT COUPLER -001

NOTES:
1. EACH COUPLING, ITEM 1, WILL PRODUCE TWO SPLIT COUPLERS AFTER CUTTING. THE 0.91 DIMENSION IS FOR REFERENCE ONLY. ACTUAL SPLIT COUPLER LENGTH MAY VARY BASED ON KERF OF CUTTING TOOL.

UNLESS OTHERWISE SPECIFIED:
DIMENSIONS ARE IN INCHES
TOLERANCES
DECIMALS ANGULAR
.XX +/- .05 +/- .5
.XXX +/- .010 .
DO NOT SCALE DRAWING

1	1	-	643	COUPLING, METAL, 1.00 NOM., SCH 40, INSIDE THREADED, 6061 ALUM	
ITEM	QTY	PART NUMBER	CONTROL #	DESCRIPTION	
Parts List					
DRAWN chuckc		11/6/2007		NATIONAL DATA BUOY CENTER John C. Stennis Space Center Stennis Space Center, Mississippi,39529	
CHECKED		6/3/2009			
LAST UPDATE (DCJ					
QA		TITLE SPLIT COUPLER			
MFG					
APPROVED					
			SIZE B	DWG NO 02.3F01269	REV
		SCALE	SHEET 1 OF 1		