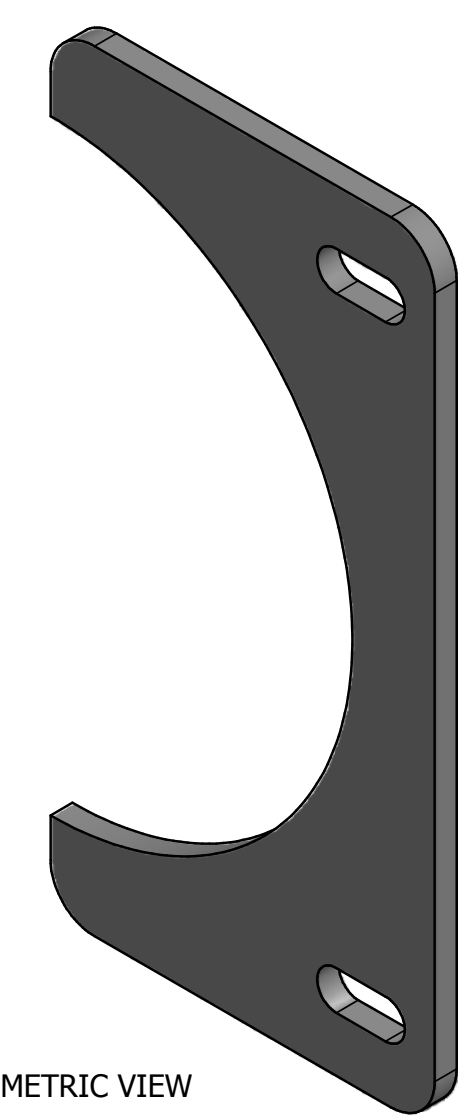
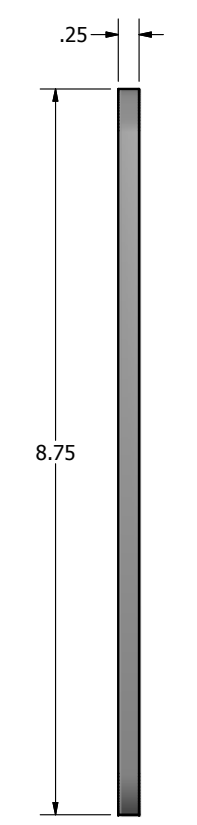
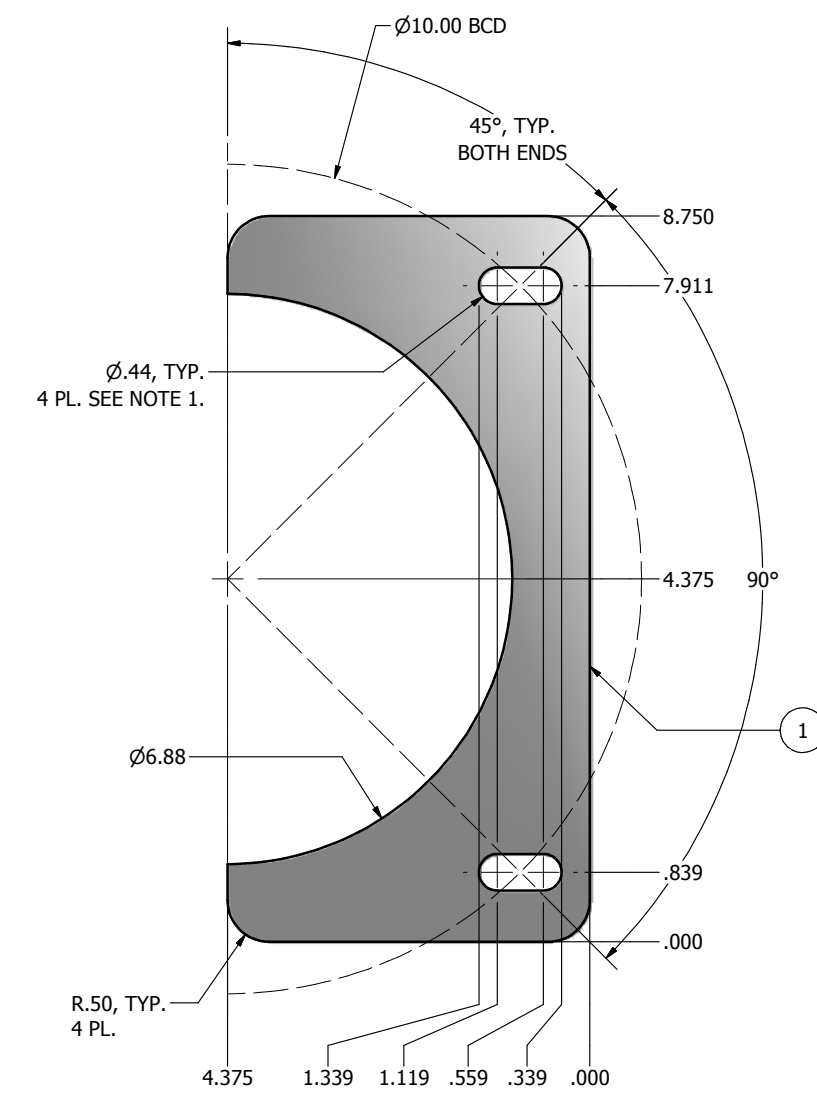


TUBE SUPPORT -001

NOTES:
1. REMOVE EXCESS MATERIAL BETWEEN HOLES TO CREATE SLOTS.

1	1	McMASTER-CARR 8747K114	6955	SHEET, GREY PVC, 0.25 X 8.75 X 4.38	
ITEM	QTY	PART NUMBER	CONTROL #	DESCRIPTION	
Parts List					
DRAWN chuckc		6/9/2008	 NATIONAL DATA BUOY CENTER John C. Stennis Space Center Stennis Space Center, Mississippi,39529		
CHECKED LAST UPDATE (DCJ)		6/3/2009			
QA			TITLE		
MFG			TUBE SUPPORT		
APPROVED					
			SIZE C	DWG NO 02.3F01272	REV
			SCALE		SHEET 1 OF 1

UNLESS OTHERWISE SPECIFIED:
DIMENSIONS ARE IN INCHES
TOLERANCES
DECIMALS .XX +/- .05
ANGULAR +/- .5
XXX +/- .010
DO NOT SCALE DRAWING