


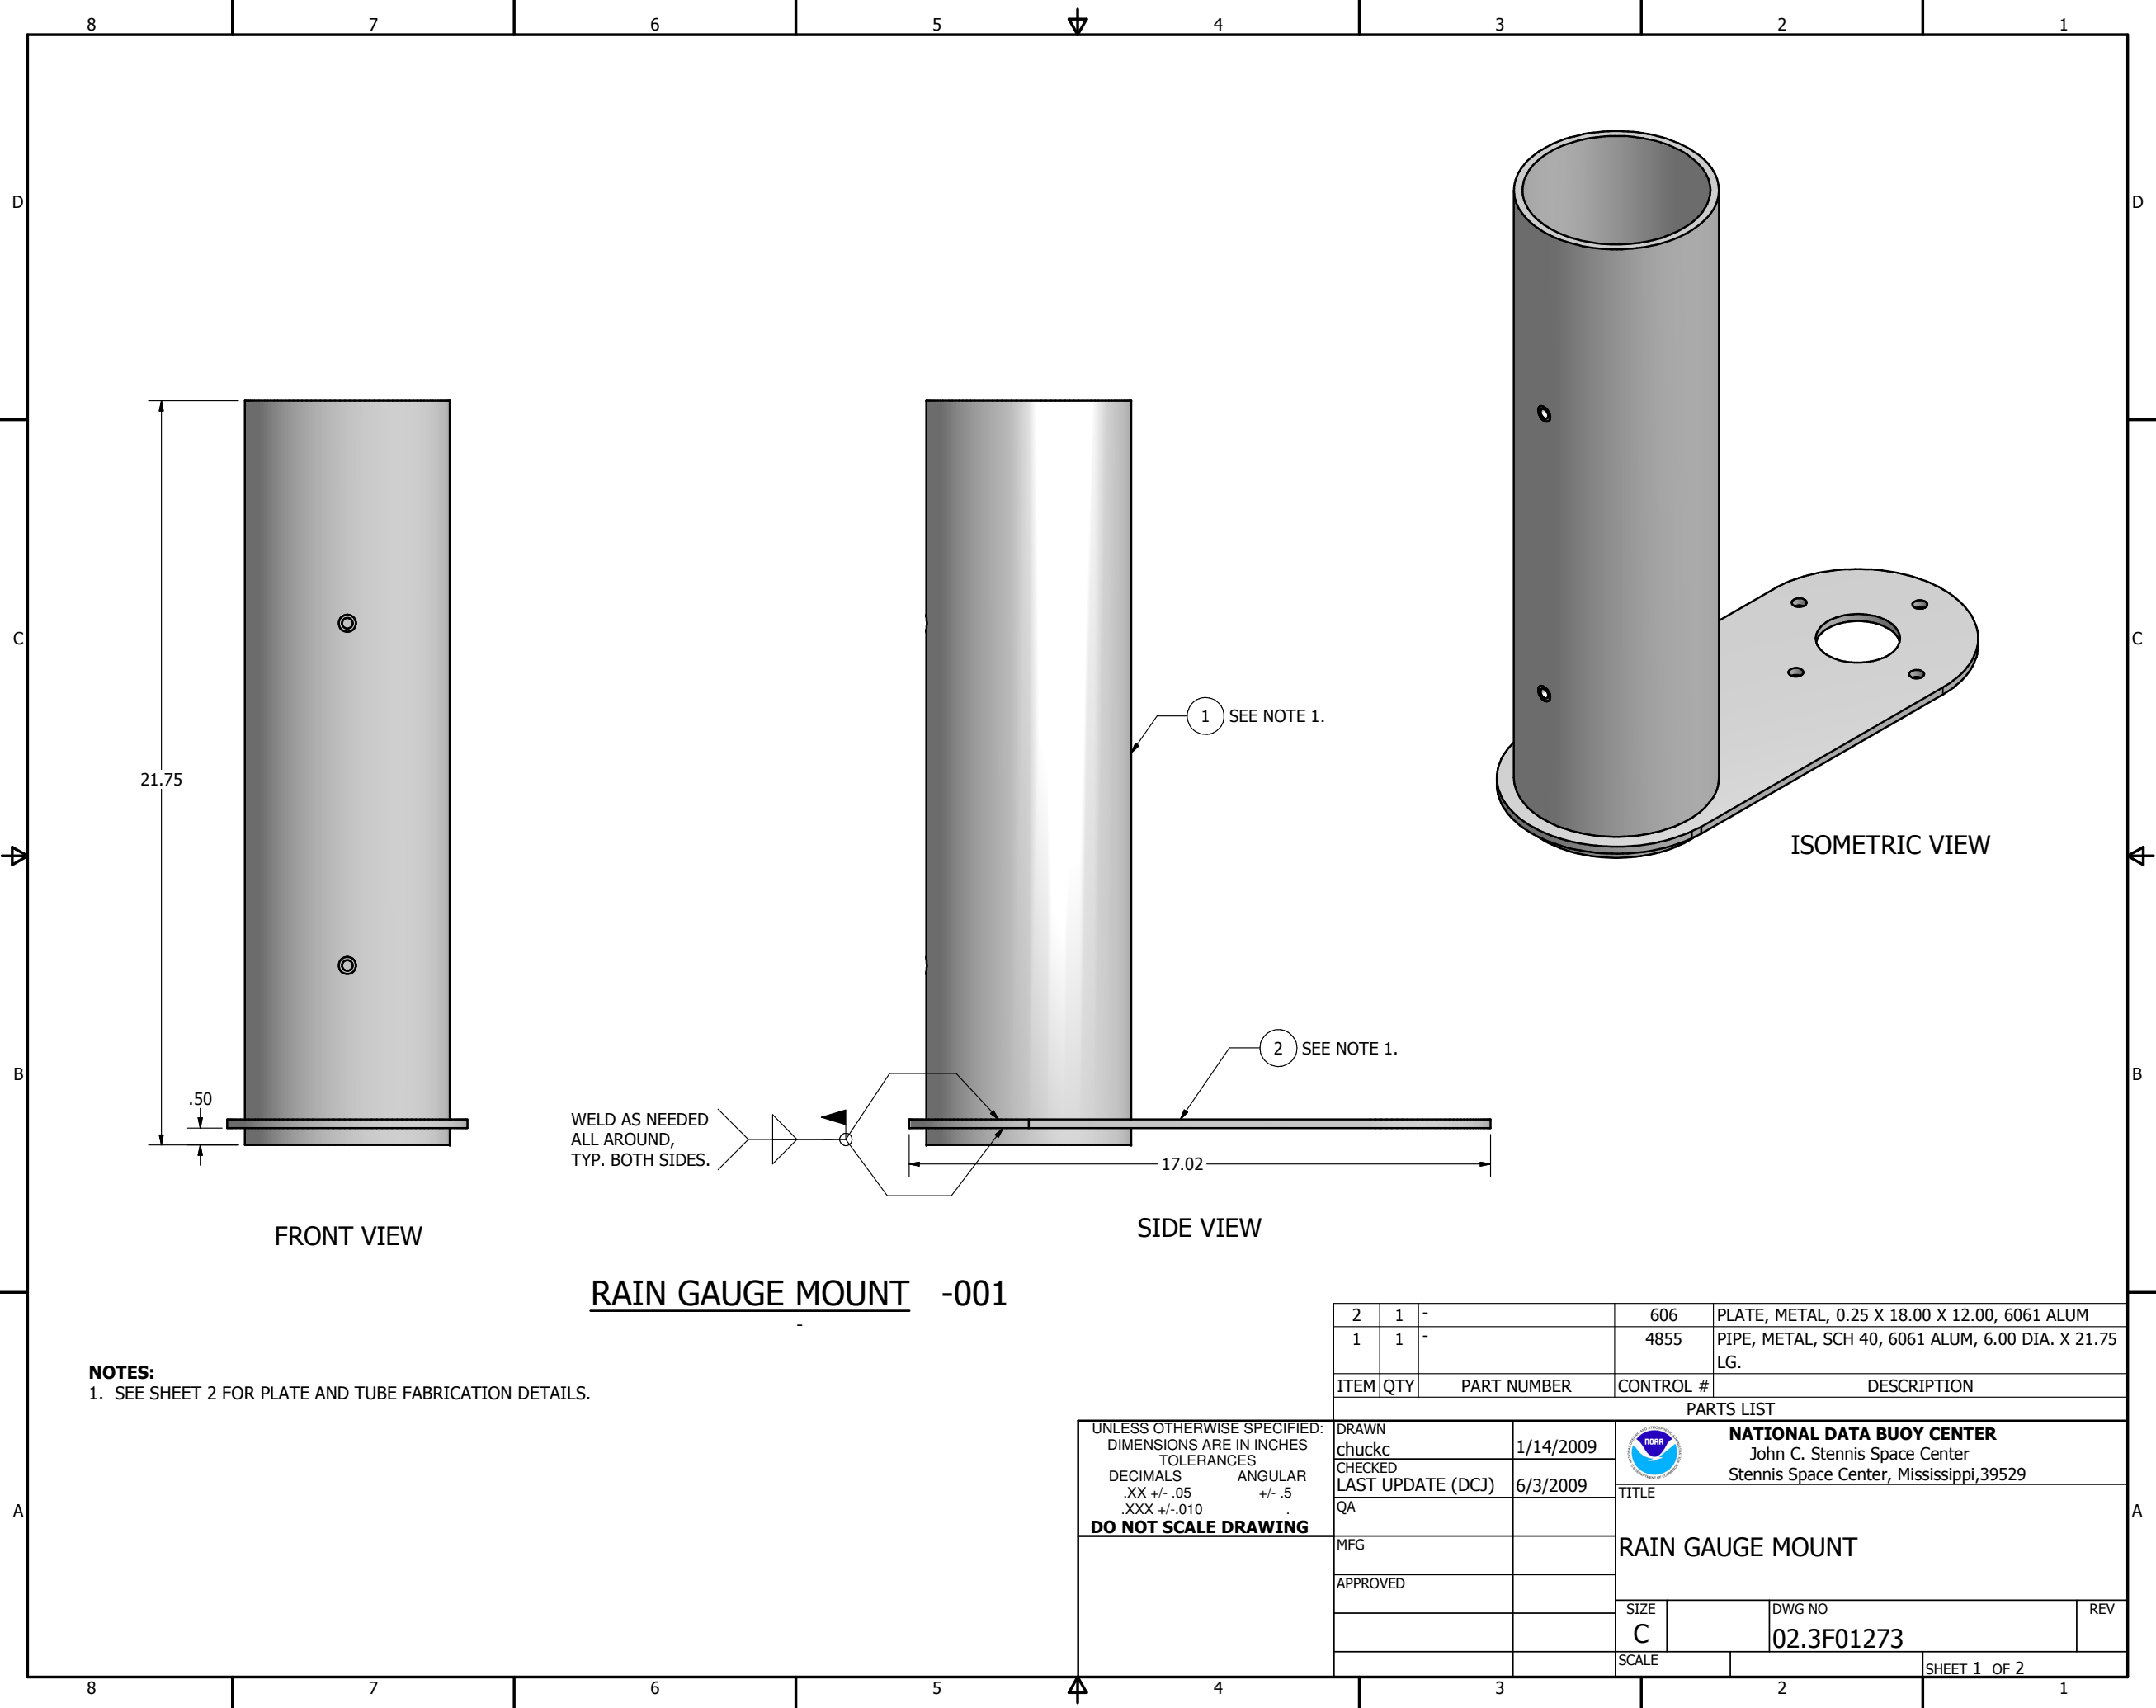

NOTES:
1. SEE SHEET 2 FOR PLATE AND TUBE FABRICATION DETAILS.

RAIN GAUGE MOUNT -001

2	1	-	606	PLATE, METAL, 0.25 X 18.00 X 12.00, 6061 ALUM	
1	1	-	4855	PIPE, METAL, SCH 40, 6061 ALUM, 6.00 DIA. X 21.75 LG.	
ITEM		QTY	PART NUMBER	CONTROL #	DESCRIPTION
PARTS LIST					
DRAWN			1/14/2009	 NATIONAL DATA BUOY CENTER John C. Stennis Space Center Stennis Space Center, Mississippi, 39529	
chuckc					
CHECKED					
LAST UPDATE (DCJ)			6/3/2009	TITLE	
QA				RAIN GAUGE MOUNT	
MFG					
APPROVED					
				SIZE	DWG NO
				C	02.3F01273
				SCALE	REV

UNLESS OTHERWISE SPECIFIED:
DIMENSIONS ARE IN INCHES
TOLERANCES
DECIMALS .XX +/- .05
ANGULAR +/- .5
XXX +/- .010
DO NOT SCALE DRAWING



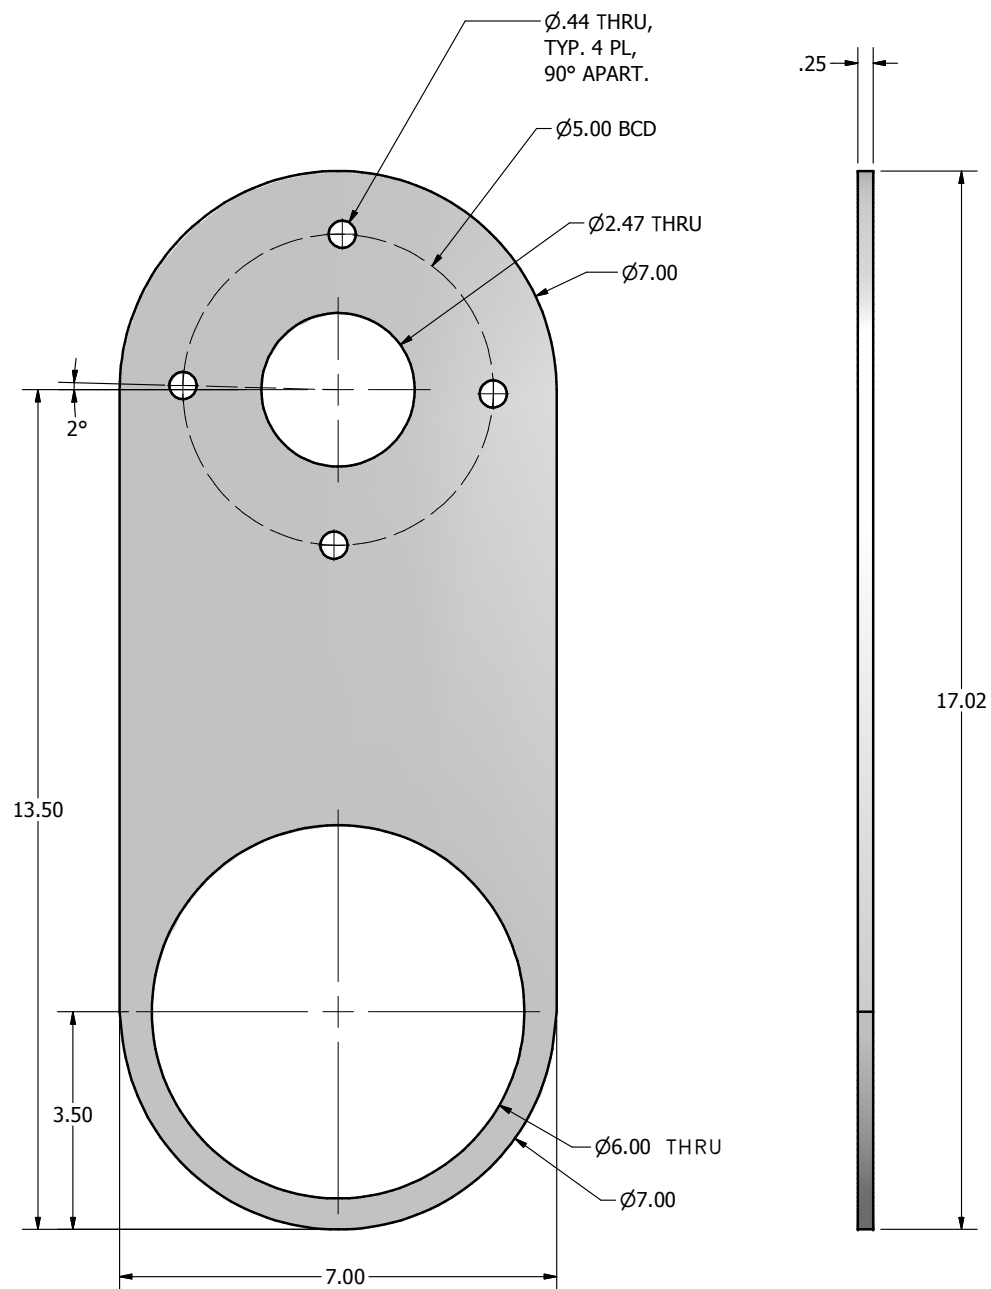


PLATE TOP VIEW

PLATE SIDE VIEW

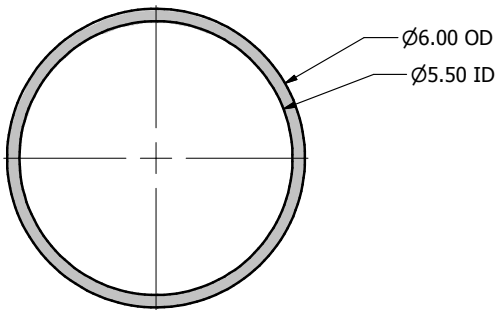

TUBE TOP VIEW

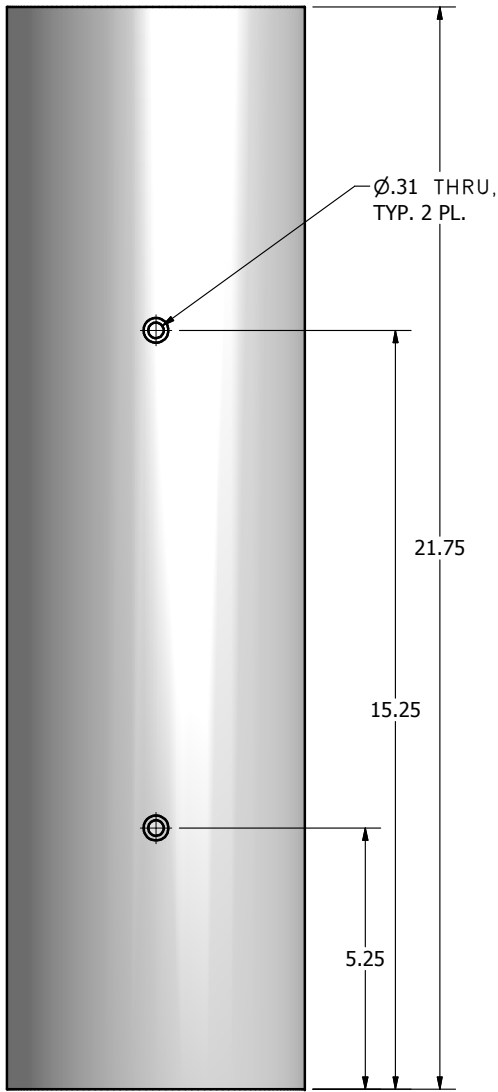

TUBE FRONT VIEW

UNLESS OTHERWISE SPECIFIED: DIMENSIONS ARE IN INCHES TOLERANCES DECIMALS .XX +/- .05 ANGULAR +/- .5 XXX +/- .010 DO NOT SCALE DRAWING	DRAWN chuckc	1/14/2009	 NATIONAL DATA BUOY CENTER John C. Stennis Space Center Stennis Space Center, Mississippi, 39529
	CHECKED LAST UPDATE (DCJ)	6/3/2009	
	QA		TITLE
	MFG		RAIN GAUGE MOUNT
	APPROVED		SIZE C DWG NO 02.3F01273 REV
			SCALE SHEET 2 OF 2