



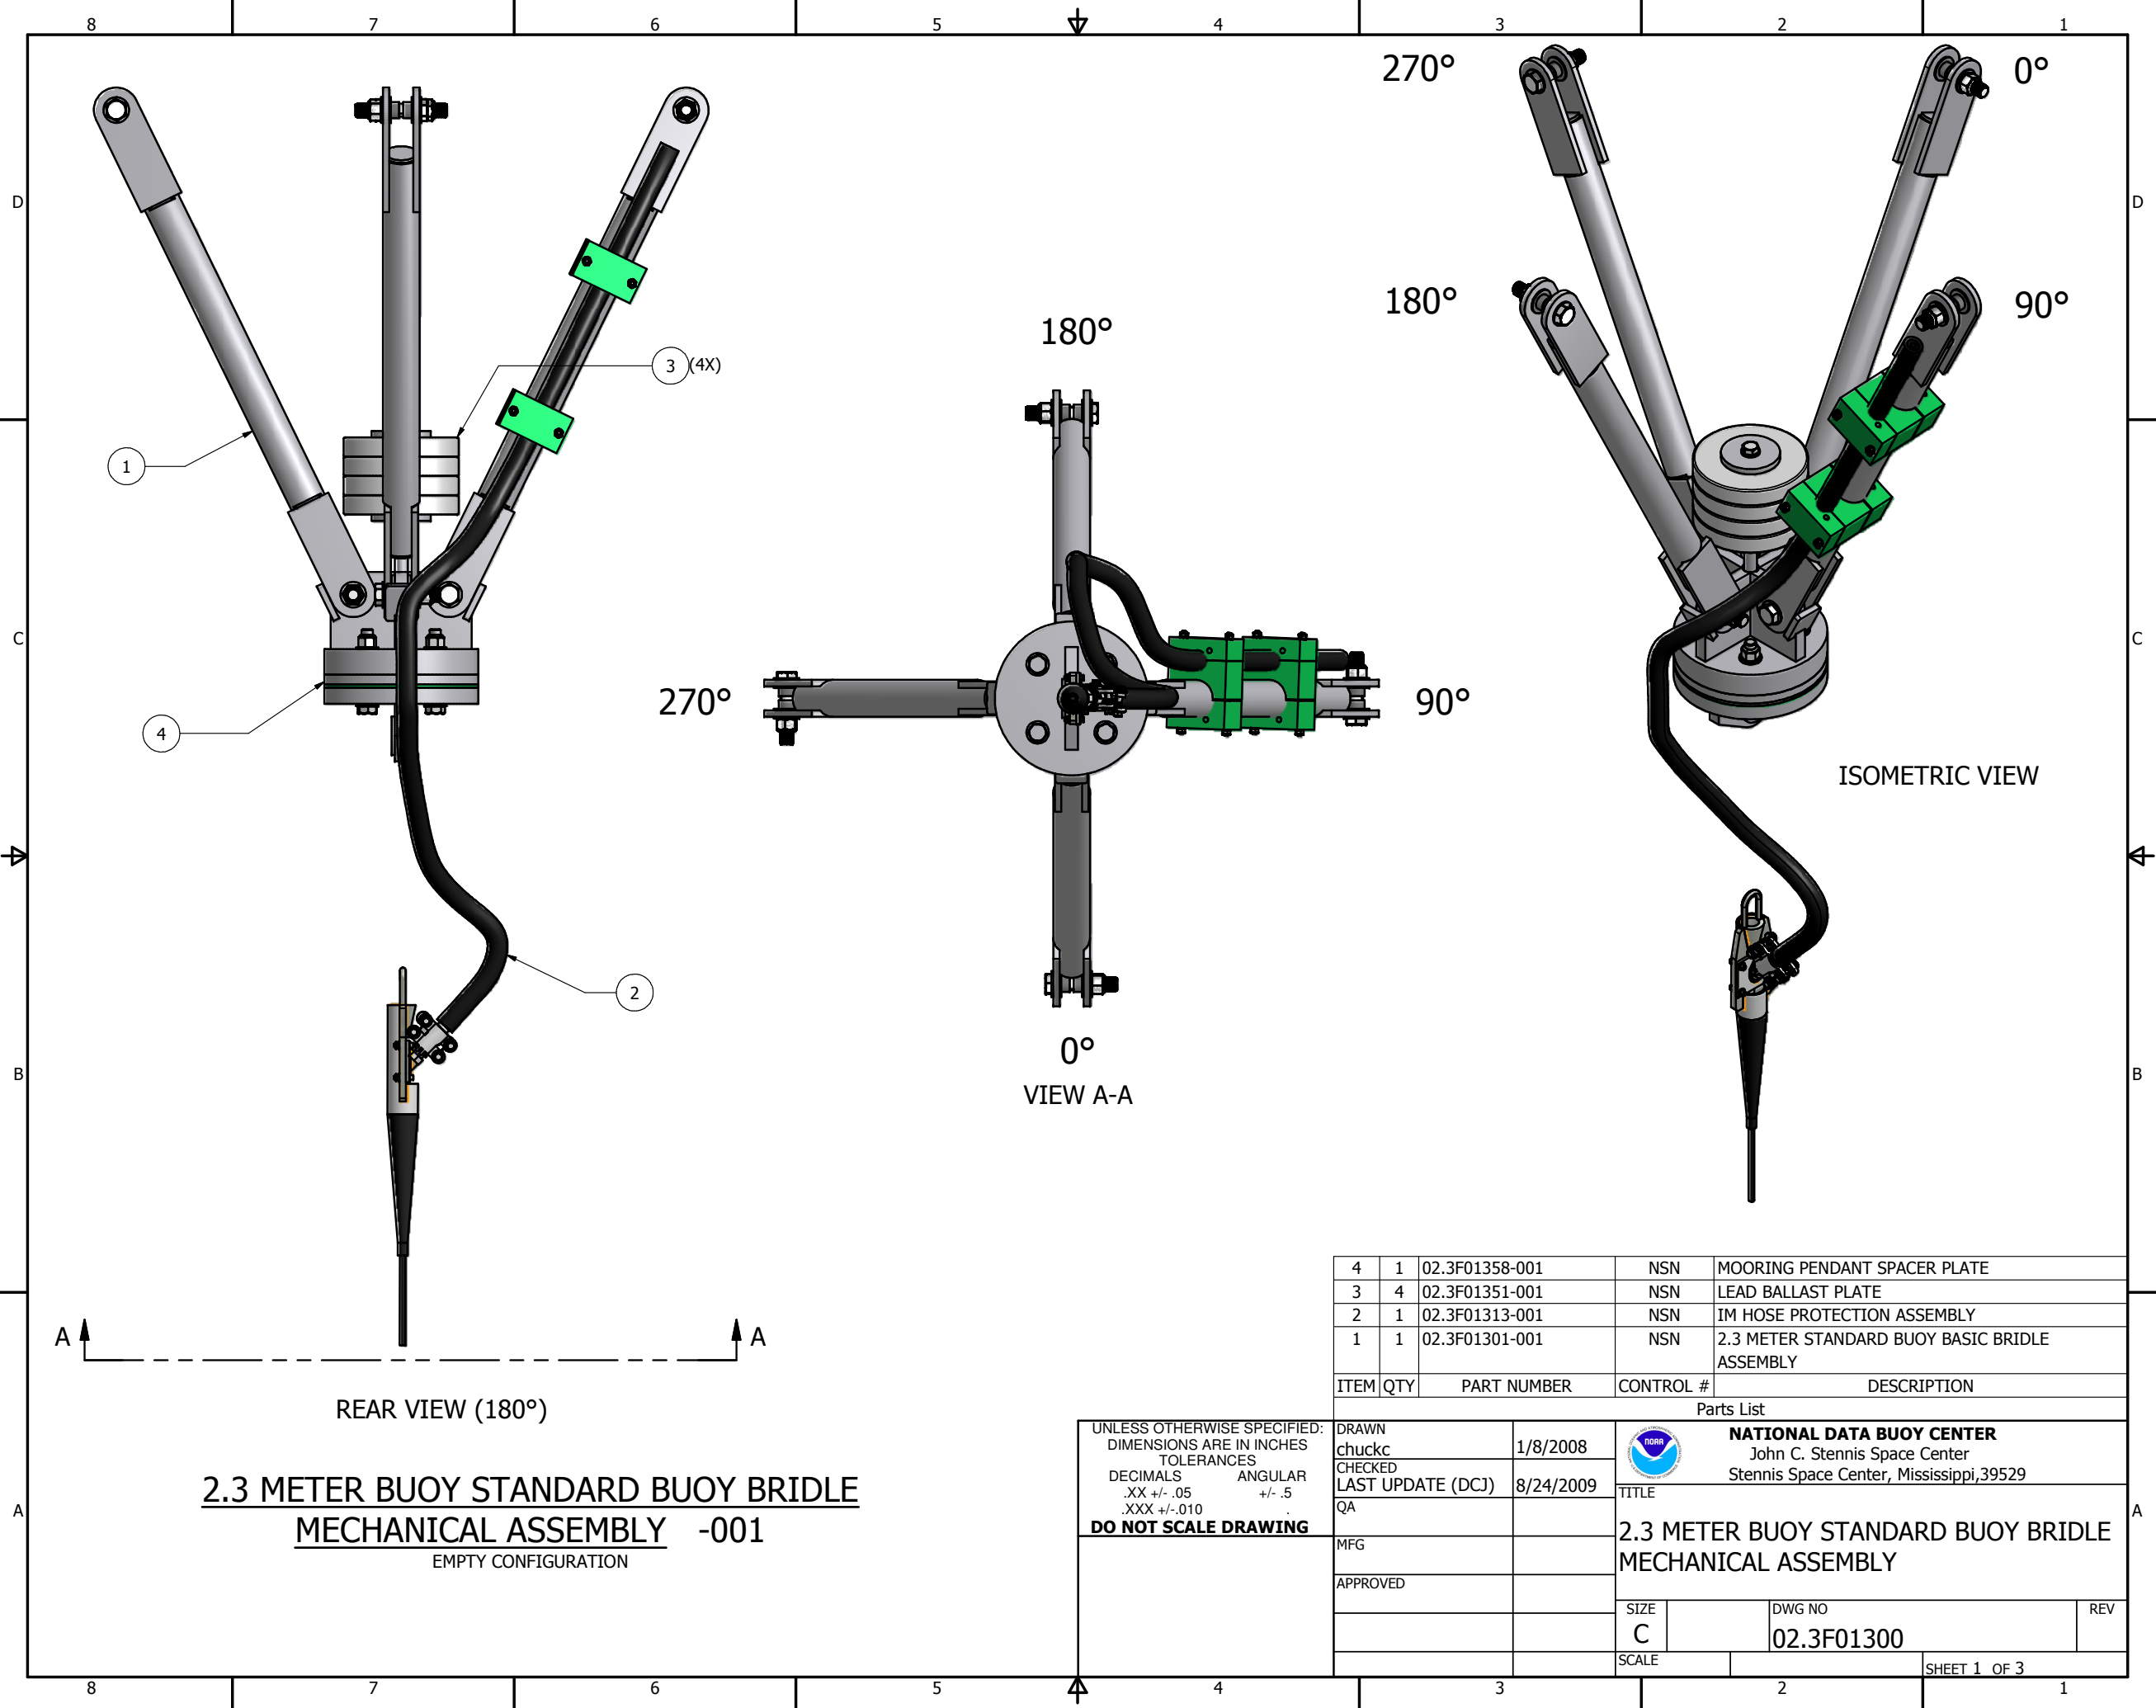

**2.3 METER BUOY STANDARD BUOY BRIDLE
MECHANICAL ASSEMBLY -001**
EMPTY CONFIGURATION

4	1	02.3F01358-001	NSN	MOORING PENDANT SPACER PLATE
3	4	02.3F01351-001	NSN	LEAD BALLAST PLATE
2	1	02.3F01313-001	NSN	IM HOSE PROTECTION ASSEMBLY
1	1	02.3F01301-001	NSN	2.3 METER STANDARD BUOY BASIC BRIDLE ASSEMBLY
ITEM	QTY	PART NUMBER	CONTROL #	DESCRIPTION
Parts List				
DRAWN		1/8/2008	 NATIONAL DATA BUOY CENTER John C. Stennis Space Center Stennis Space Center, Mississippi, 39529	
CHECKED		8/24/2009		
LAST UPDATE (DCJ)			TITLE	
QA			2.3 METER BUOY STANDARD BUOY BRIDLE MECHANICAL ASSEMBLY	
MFG				
APPROVED				
			SIZE	DWG NO
			C	02.3F01300
			SCALE	REV

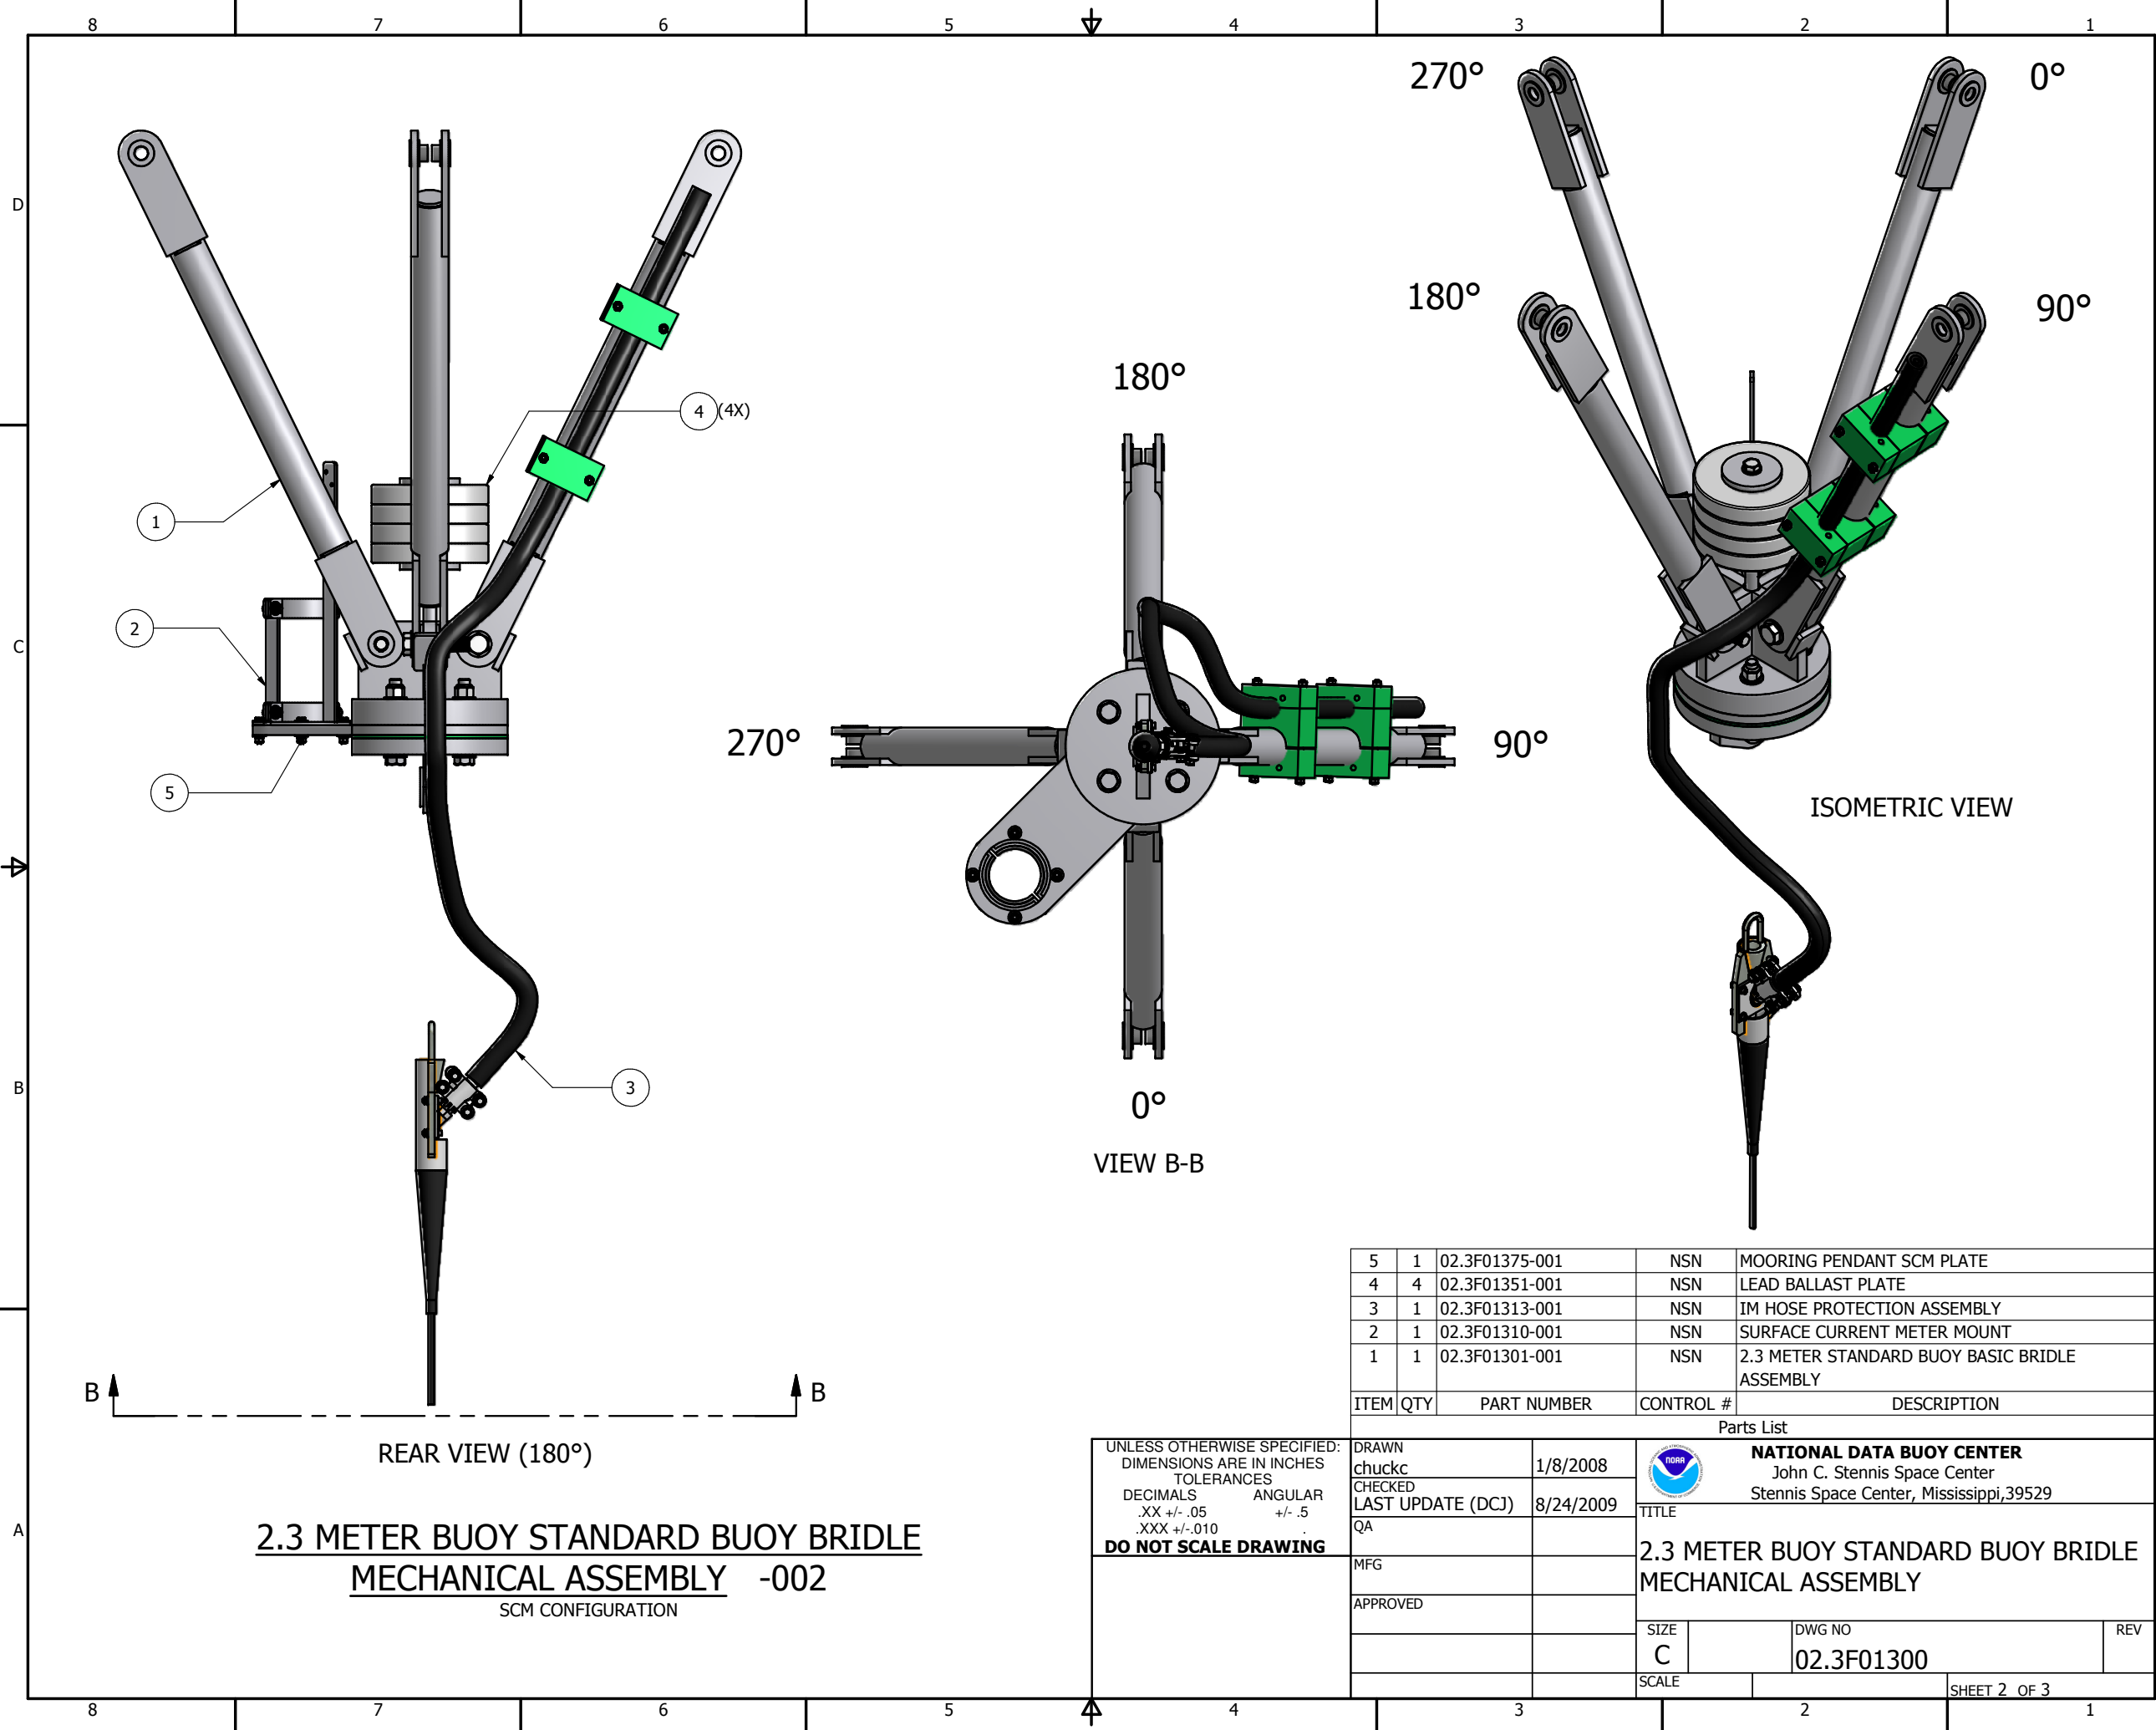

B B


REAR VIEW (180°)

**2.3 METER BUOY STANDARD BUOY BRIDLE
MECHANICAL ASSEMBLY -002**
SCM CONFIGURATION

UNLESS OTHERWISE SPECIFIED:
DIMENSIONS ARE IN INCHES
TOLERANCES
DECIMALS ANGULAR
.XX +/- .05 +/- .5
.XXX +/- .010

DO NOT SCALE DRAWING

5	1	02.3F01375-001	NSN	MOORING PENDANT SCM PLATE
4	4	02.3F01351-001	NSN	LEAD BALLAST PLATE
3	1	02.3F01313-001	NSN	IM HOSE PROTECTION ASSEMBLY
2	1	02.3F01310-001	NSN	SURFACE CURRENT METER MOUNT
1	1	02.3F01301-001	NSN	2.3 METER STANDARD BUOY BASIC BRIDLE ASSEMBLY
ITEM	QTY	PART NUMBER	CONTROL #	DESCRIPTION
Parts List				
DRAWN chuckc		1/8/2008	 NATIONAL DATA BUOY CENTER John C. Stennis Space Center Stennis Space Center, Mississippi, 39529	
CHECKED LAST UPDATE (DCJ)		8/24/2009		
QA			TITLE	
MFG			2.3 METER BUOY STANDARD BUOY BRIDLE MECHANICAL ASSEMBLY	
APPROVED			SIZE	
			C	
			DWG NO	
			02.3F01300	
			REV	
			SCALE	
			SHEET 2 OF 3	

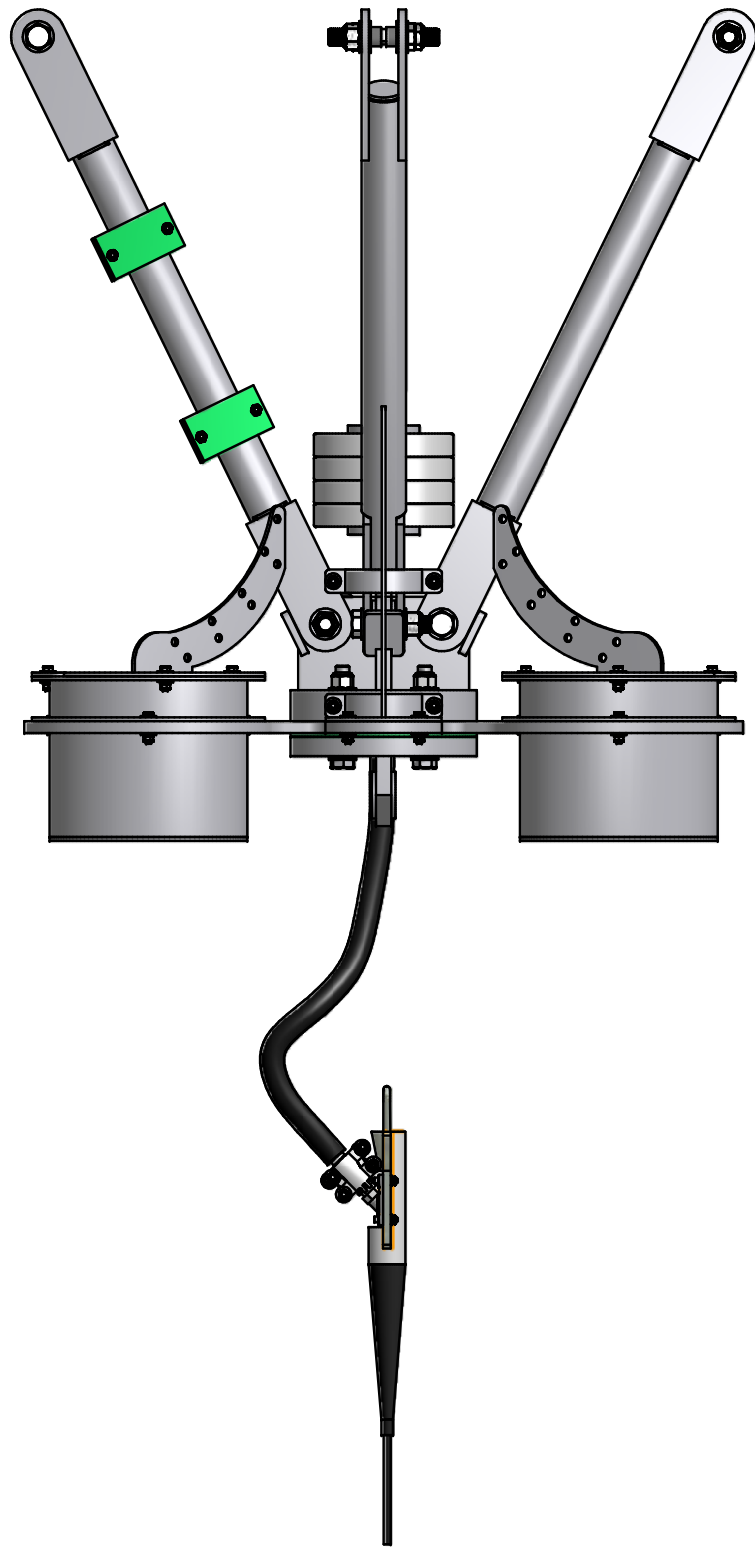

FRONT VIEW (0°)

