


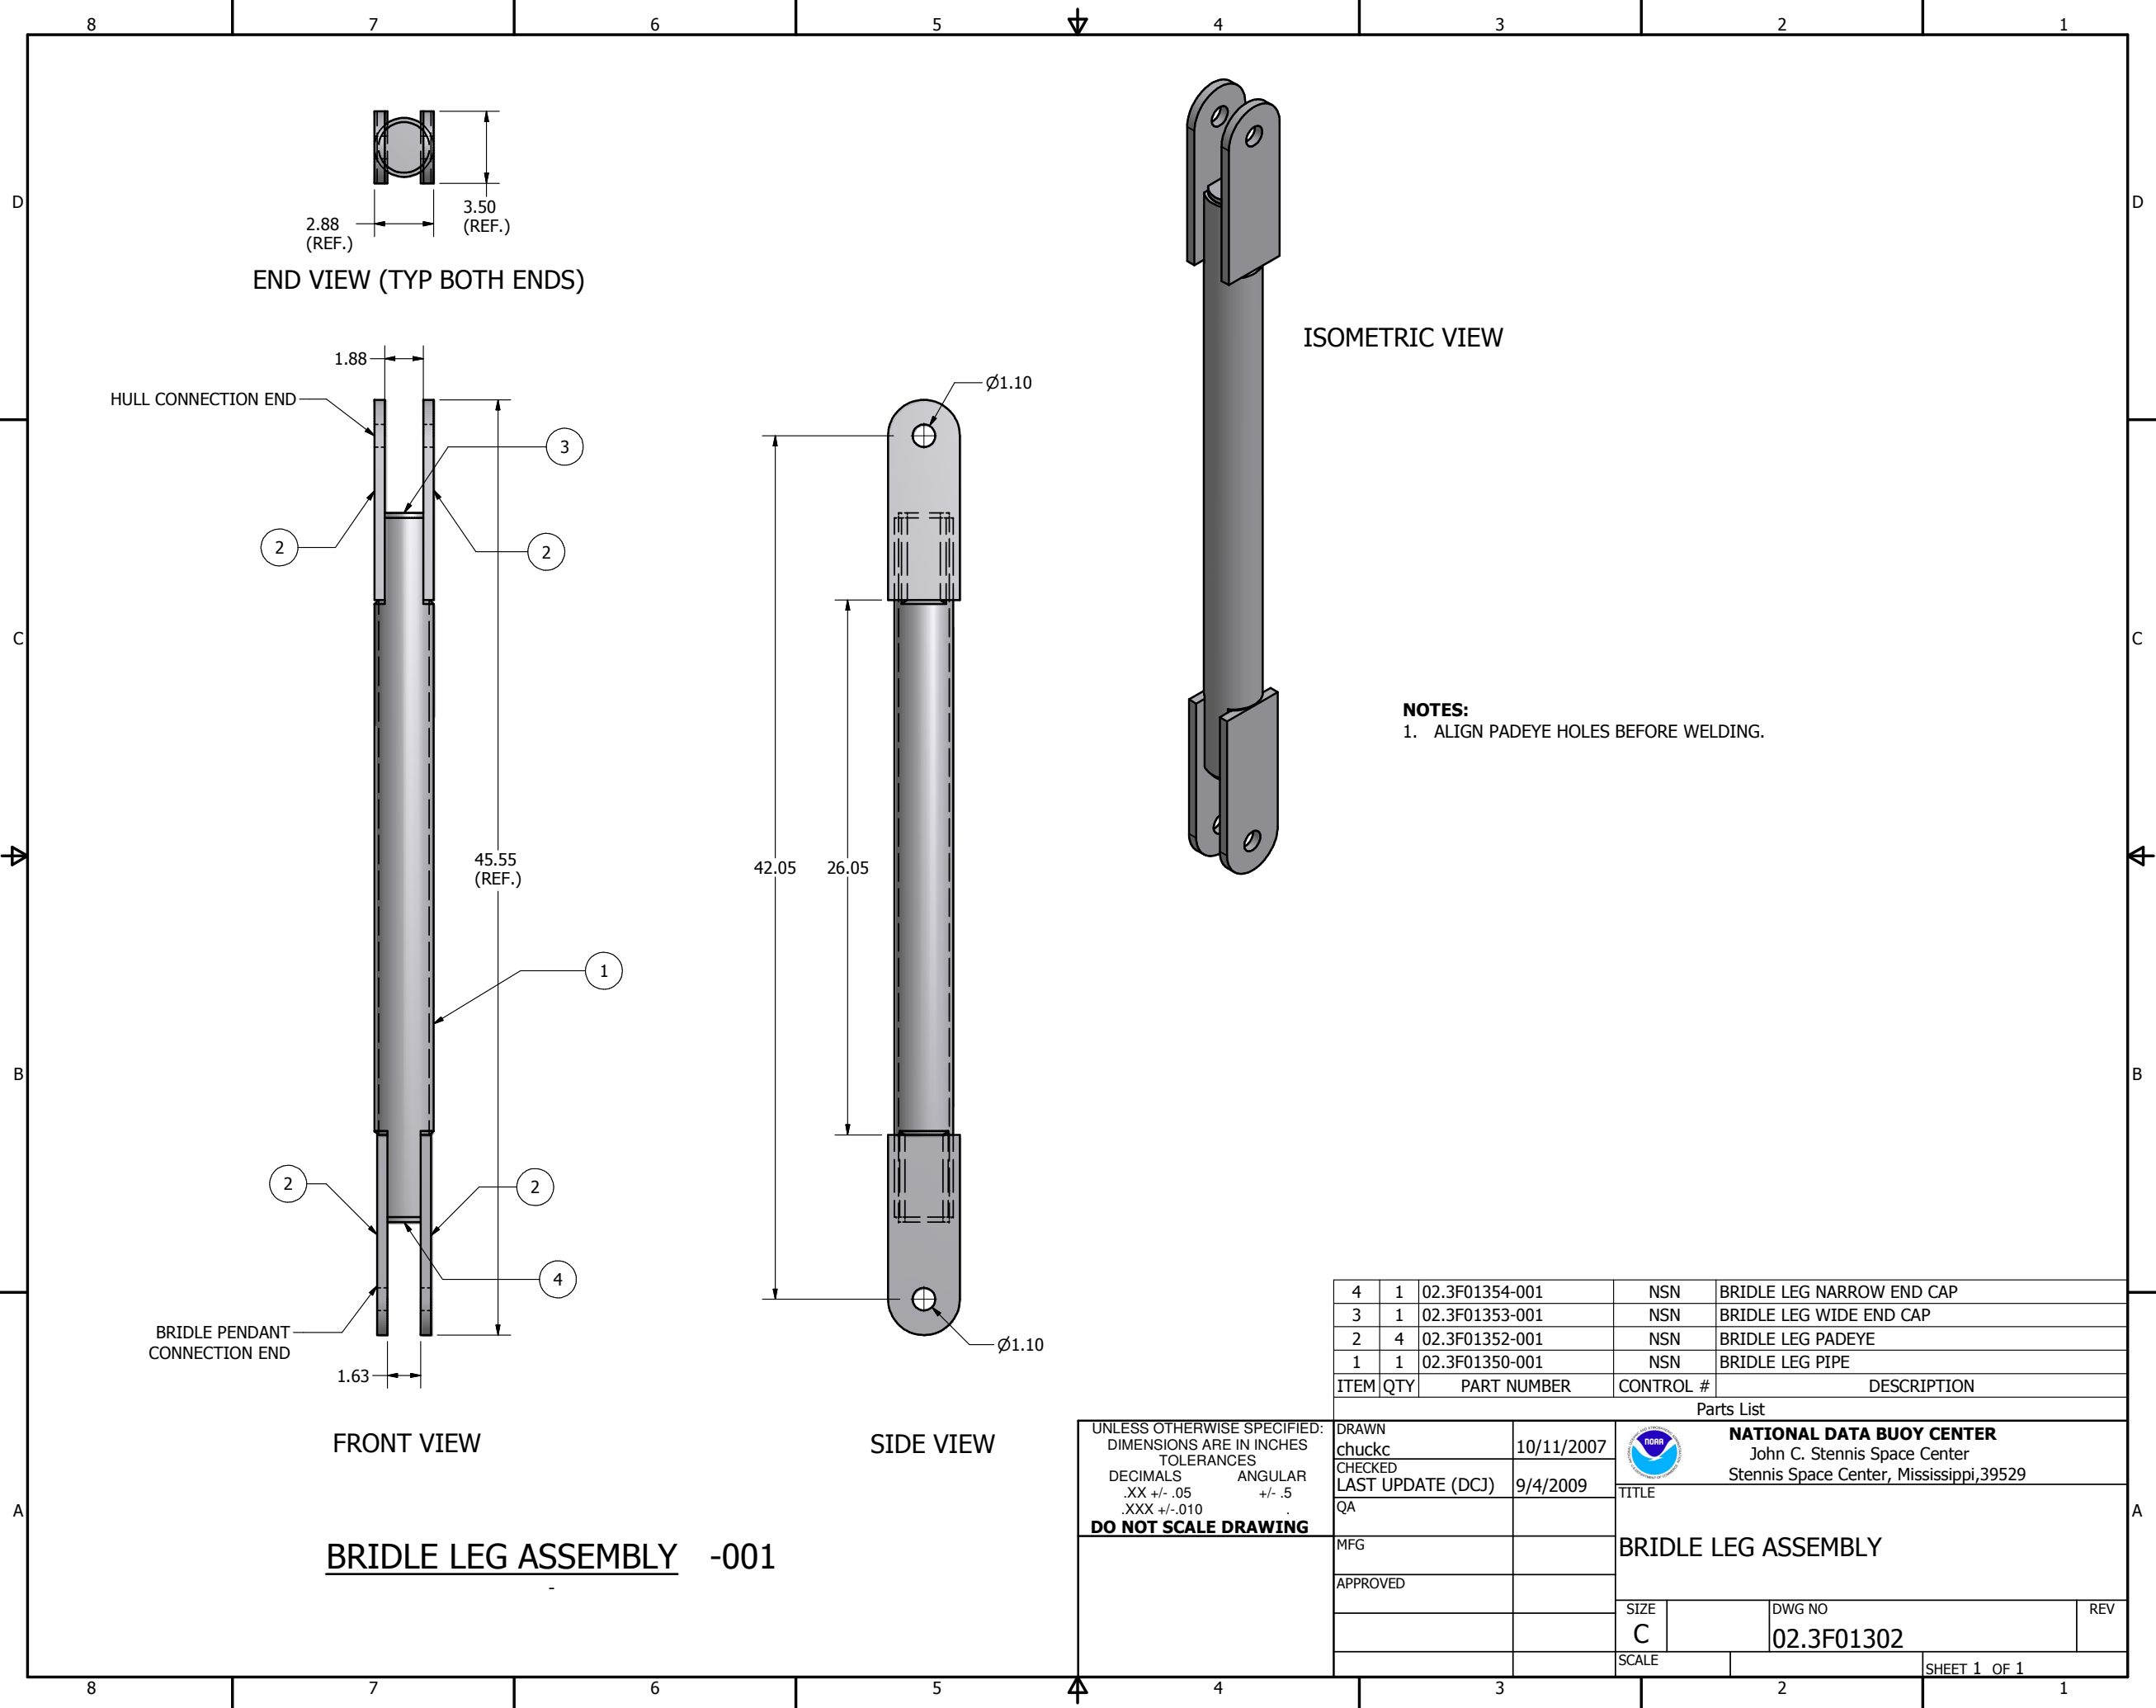

NOTES:
1. ALIGN PADEYE HOLES BEFORE WELDING.

4	1	02.3F01354-001	NSN	BRIDLE LEG NARROW END CAP
3	1	02.3F01353-001	NSN	BRIDLE LEG WIDE END CAP
2	4	02.3F01352-001	NSN	BRIDLE LEG PADEYE
1	1	02.3F01350-001	NSN	BRIDLE LEG PIPE
ITEM	QTY	PART NUMBER	CONTROL #	DESCRIPTION
Parts List				
DRAWN chuckc		10/11/2007	 NATIONAL DATA BUOY CENTER John C. Stennis Space Center Stennis Space Center, Mississippi, 39529	
CHECKED LAST UPDATE (DCJ)		9/4/2009		
QA			TITLE	
MFG			BRIDLE LEG ASSEMBLY	
APPROVED			SIZE C	
			DWG NO 02.3F01302	
			REV	
			SCALE	
			SHEET 1 OF 1	

UNLESS OTHERWISE SPECIFIED:
DIMENSIONS ARE IN INCHES
TOLERANCES
DECIMALS .XX +/- .05
ANGULAR +/- .5
DO NOT SCALE DRAWING