


8 7 6 5 4 3 2 1

D
C
B
A


D
C
B
A

SPACER PLATE OR SENSOR MOUNT (NOT SHOWN) TO BE ADDED ON AN UPPER LEVEL ASSEMBLY.

WELD ALL AROUND


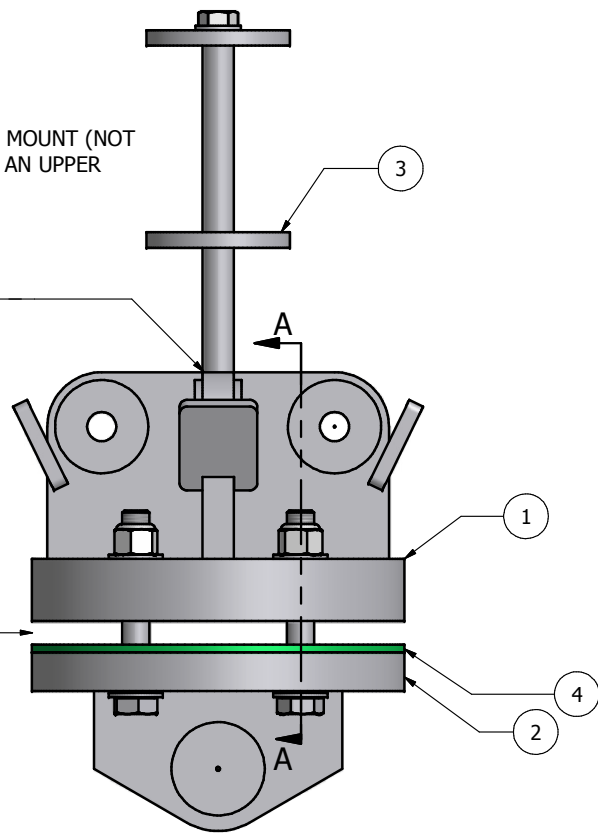


SIDE VIEW

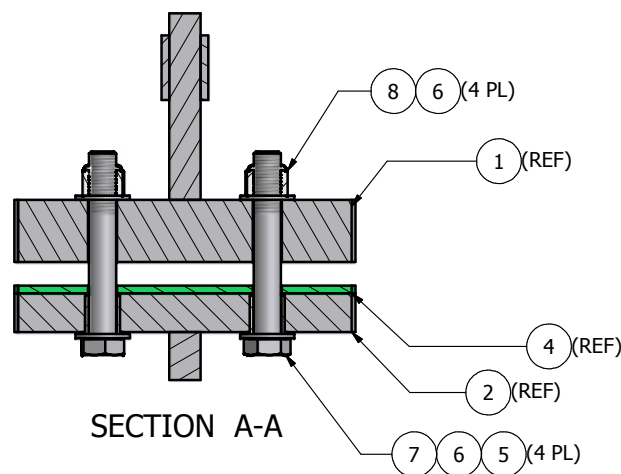

SECTION A-A

ISOMETRIC VIEW

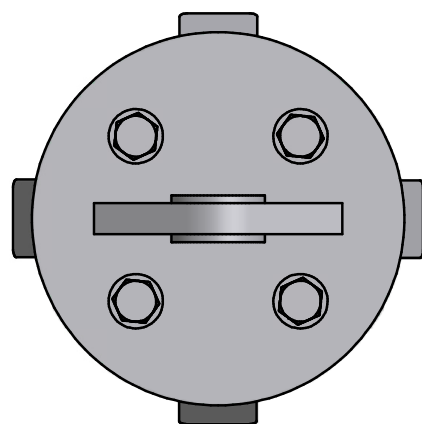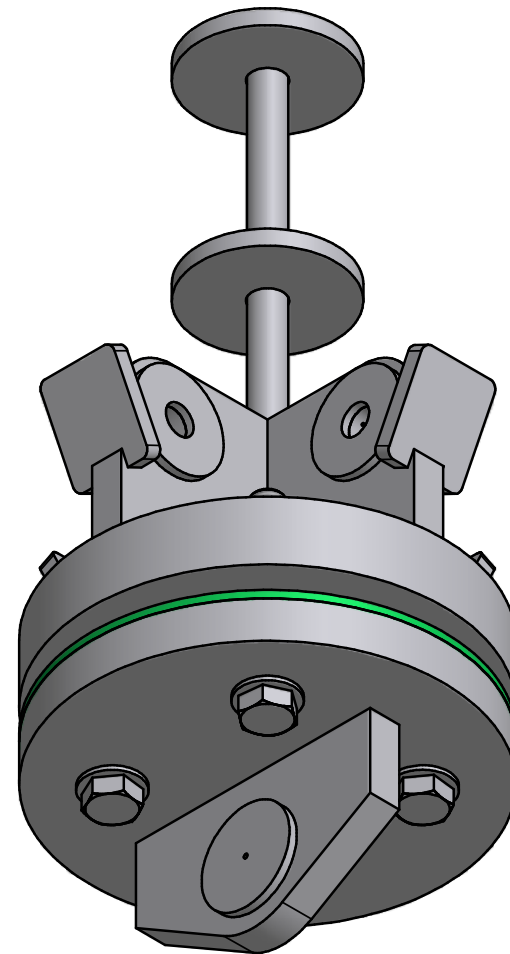

BOTTOM VIEW

BRIDLE MOORING PENDANT ASSEMBLY -001

8	4	McMASTER-CARR 90715A045	NSN	NUT, NYLOCK, 0.875-9,316 SST, 7/8 HEX HD
7	4	McMASTER-CARR 92186A895	8497	SCREW, CAP 0.875-9 X 6.00 316 SST, 7/8 HEX HD
6	8	McMASTER-CARR 90107A037	13108	WASHER, FLAT, 0.875, 0.938 ID 2.00 OD 0.10 THK, 316 SST
5	4	02.3F01366-001	NSN	MOORING PENDANT SHOULDER BUSHING
4	1	02.3F01359-001	NSN	MOORING PENDANT ISOLATOR PLATE
3	1	02.3F01314-001	NSN	BALLAST ASSEMBLY CLAMP
2	1	02.3F01305-001	NSN	MOORING PENDANT WELDMENT
1	1	02.3F01304-001	NSN	BRIDLE LOWER PLATE WELDMENT
ITEM	QTY	PART NUMBER	CONTROL #	DESCRIPTION

Parts List

UNLESS OTHERWISE SPECIFIED: DIMENSIONS ARE IN INCHES TOLERANCES DECIMALS ANGULAR .XX +/- .05 +/- .5 .XXX +/- .010 DO NOT SCALE DRAWING	DRAWN		 NATIONAL DATA BUOY CENTER John C. Stennis Space Center Stennis Space Center, Mississippi, 39529			
	chuckc	10/11/2007				
	CHECKED		TITLE			
	LAST UPDATE (DCJ)	8/20/2009				
	QA					
	MFG		BRIDLE MOORING PENDANT ASSEMBLY			
	APPROVED					
			SIZE		DWG NO	REV
			C		02.3F01303	
			SCALE			SHEET 1 OF 1