


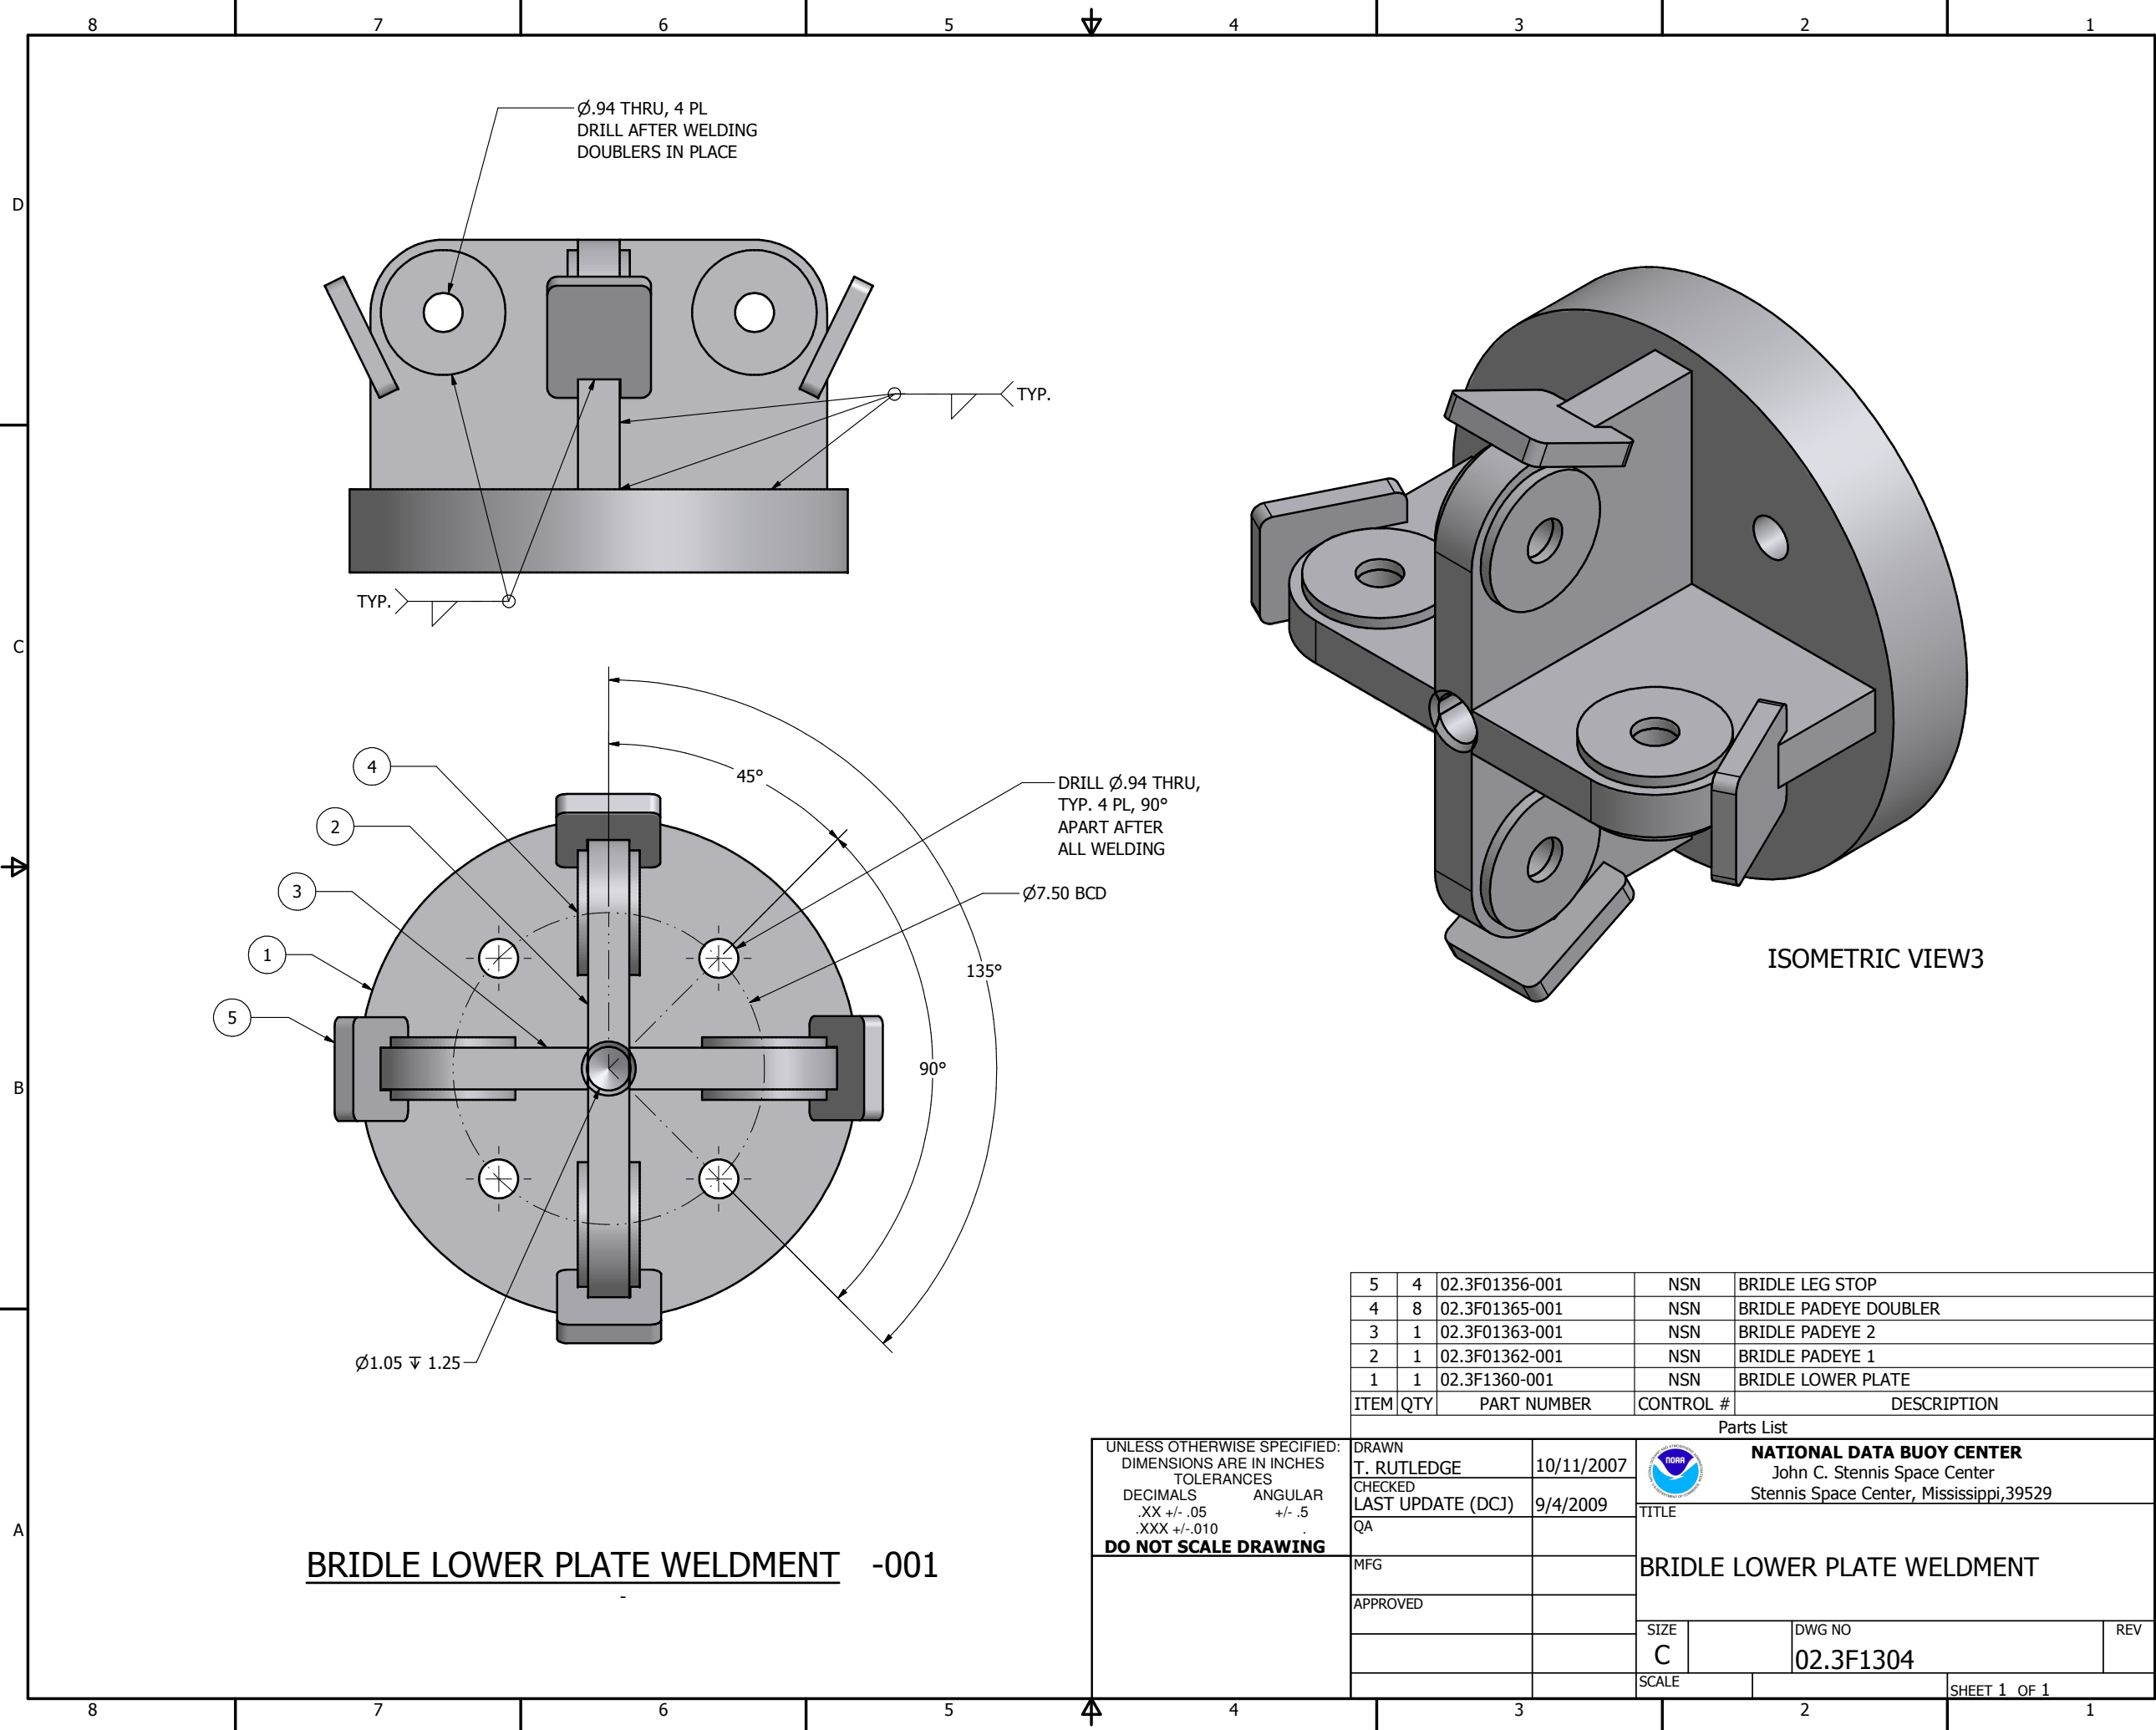

Ø.94 THRU, 4 PL
DRILL AFTER WELDING
DOUBLERS IN PLACE

TYP.

TYP.

DRILL Ø.94 THRU,
TYP. 4 PL, 90°
APART AFTER
ALL WELDING

Ø7.50 BCD

Ø1.05 ± 1.25

ISOMETRIC VIEW3

BRIDLE LOWER PLATE WELDMENT -001

5	4	02.3F01356-001	NSN	BRIDLE LEG STOP	
4	8	02.3F01365-001	NSN	BRIDLE PADEYE DOUBLER	
3	1	02.3F01363-001	NSN	BRIDLE PADEYE 2	
2	1	02.3F01362-001	NSN	BRIDLE PADEYE 1	
1	1	02.3F1360-001	NSN	BRIDLE LOWER PLATE	
ITEM	QTY	PART NUMBER	CONTROL #	DESCRIPTION	
Parts List					
DRAWN			NATIONAL DATA BUOY CENTER John C. Stennis Space Center Stennis Space Center, Mississippi, 39529		
T. RUTLEDGE					
10/11/2007					
CHECKED					
LAST UPDATE (DCJ)					
9/4/2009		TITLE			
QA		BRIDLE LOWER PLATE WELDMENT			
MFG					
APPROVED					
		SIZE	DWG NO		REV
		C	02.3F1304		
		SCALE		SHEET 1 OF 1	

UNLESS OTHERWISE SPECIFIED:
DIMENSIONS ARE IN INCHES
TOLERANCES
DECIMALS .XX +/- .05
ANGULAR +/- .5
XXX +/- .010
DO NOT SCALE DRAWING