




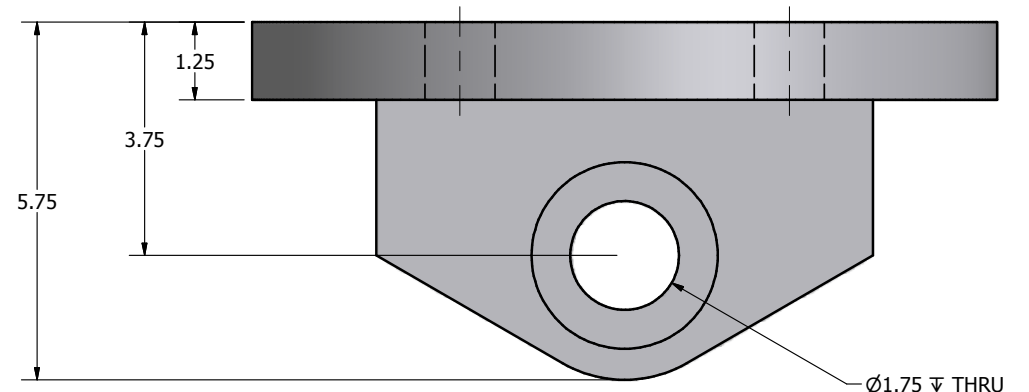

VIEW A-A

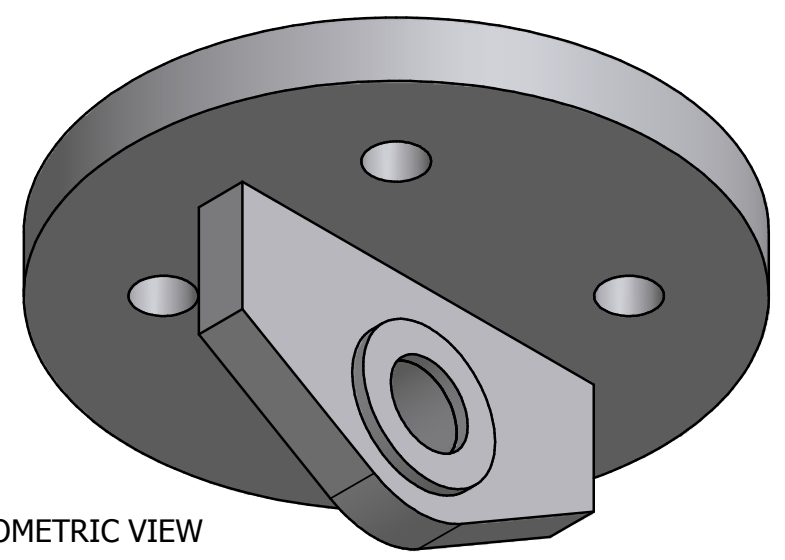

ISOMETRIC VIEW

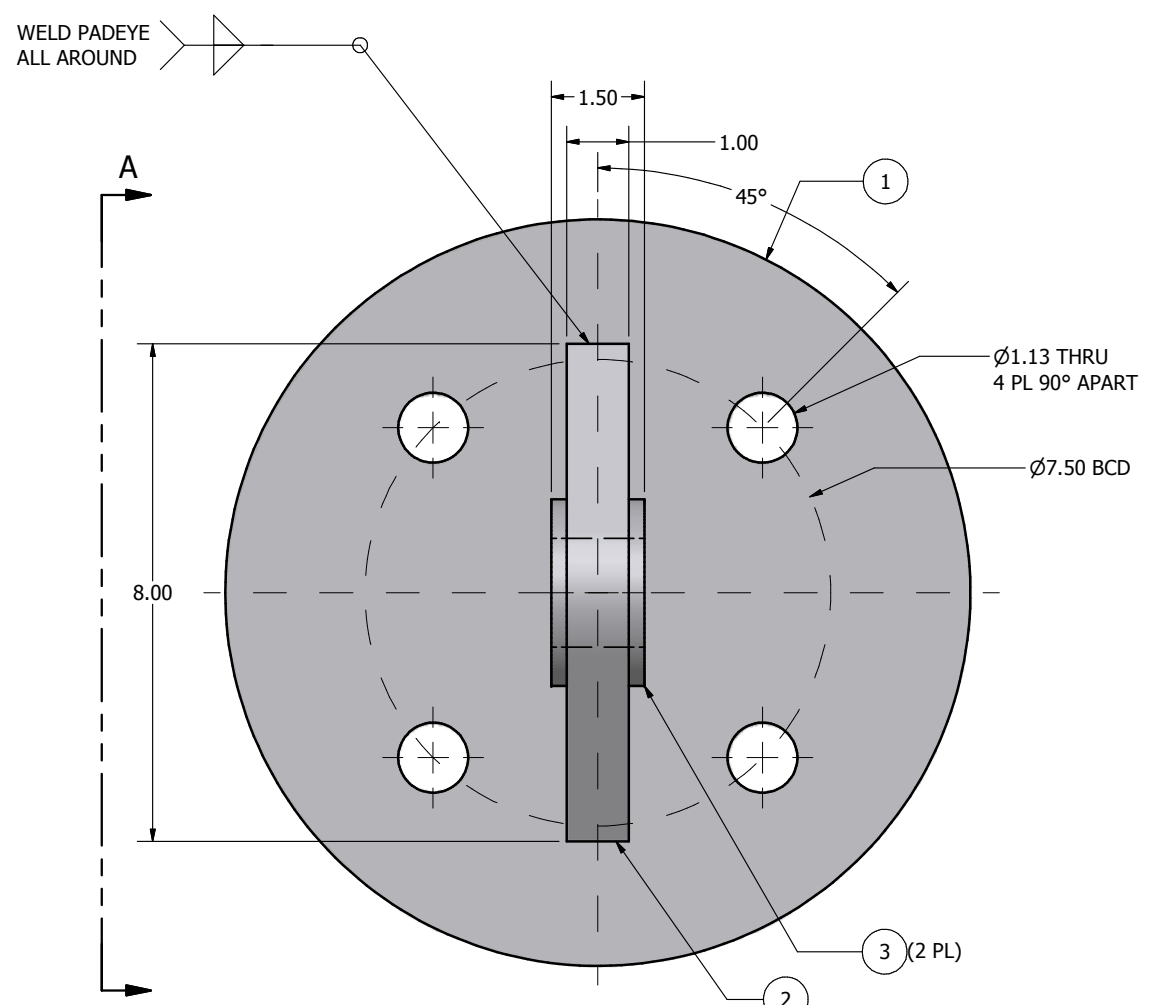

BOTTOM VIEW

MOORING PENDANT WELDMENT -001

3	2	02.3F01364-001	NSN	MOORING PADEYE DOUBLER
2	1	02.3F01361-001	NSN	MOORING PADEYE
1	1	02.3F01357-001	NSN	MOORING PENDANT BASE PLATE
ITEM	QTY	PART NUMBER	CONTROL #	DESCRIPTION
Parts List				
DRAWN		10/17/2007	 NATIONAL DATA BUOY CENTER John C. Stennis Space Center Stennis Space Center, Mississippi, 39529	
T. RUTLEDGE		CHECKED		
LAST UPDATE (DCJ)		9/4/2009	TITLE	
QA			MOORING PENDANT WELDMENT	
MFG				
APPROVED				
			SIZE	DWG NO
			C	02.3F01305
			SCALE	REV

UNLESS OTHERWISE SPECIFIED:
DIMENSIONS ARE IN INCHES
TOLERANCES
DECIMALS .XX +/- .05
ANGULAR +/- .5
XXX +/- .010
DO NOT SCALE DRAWING