


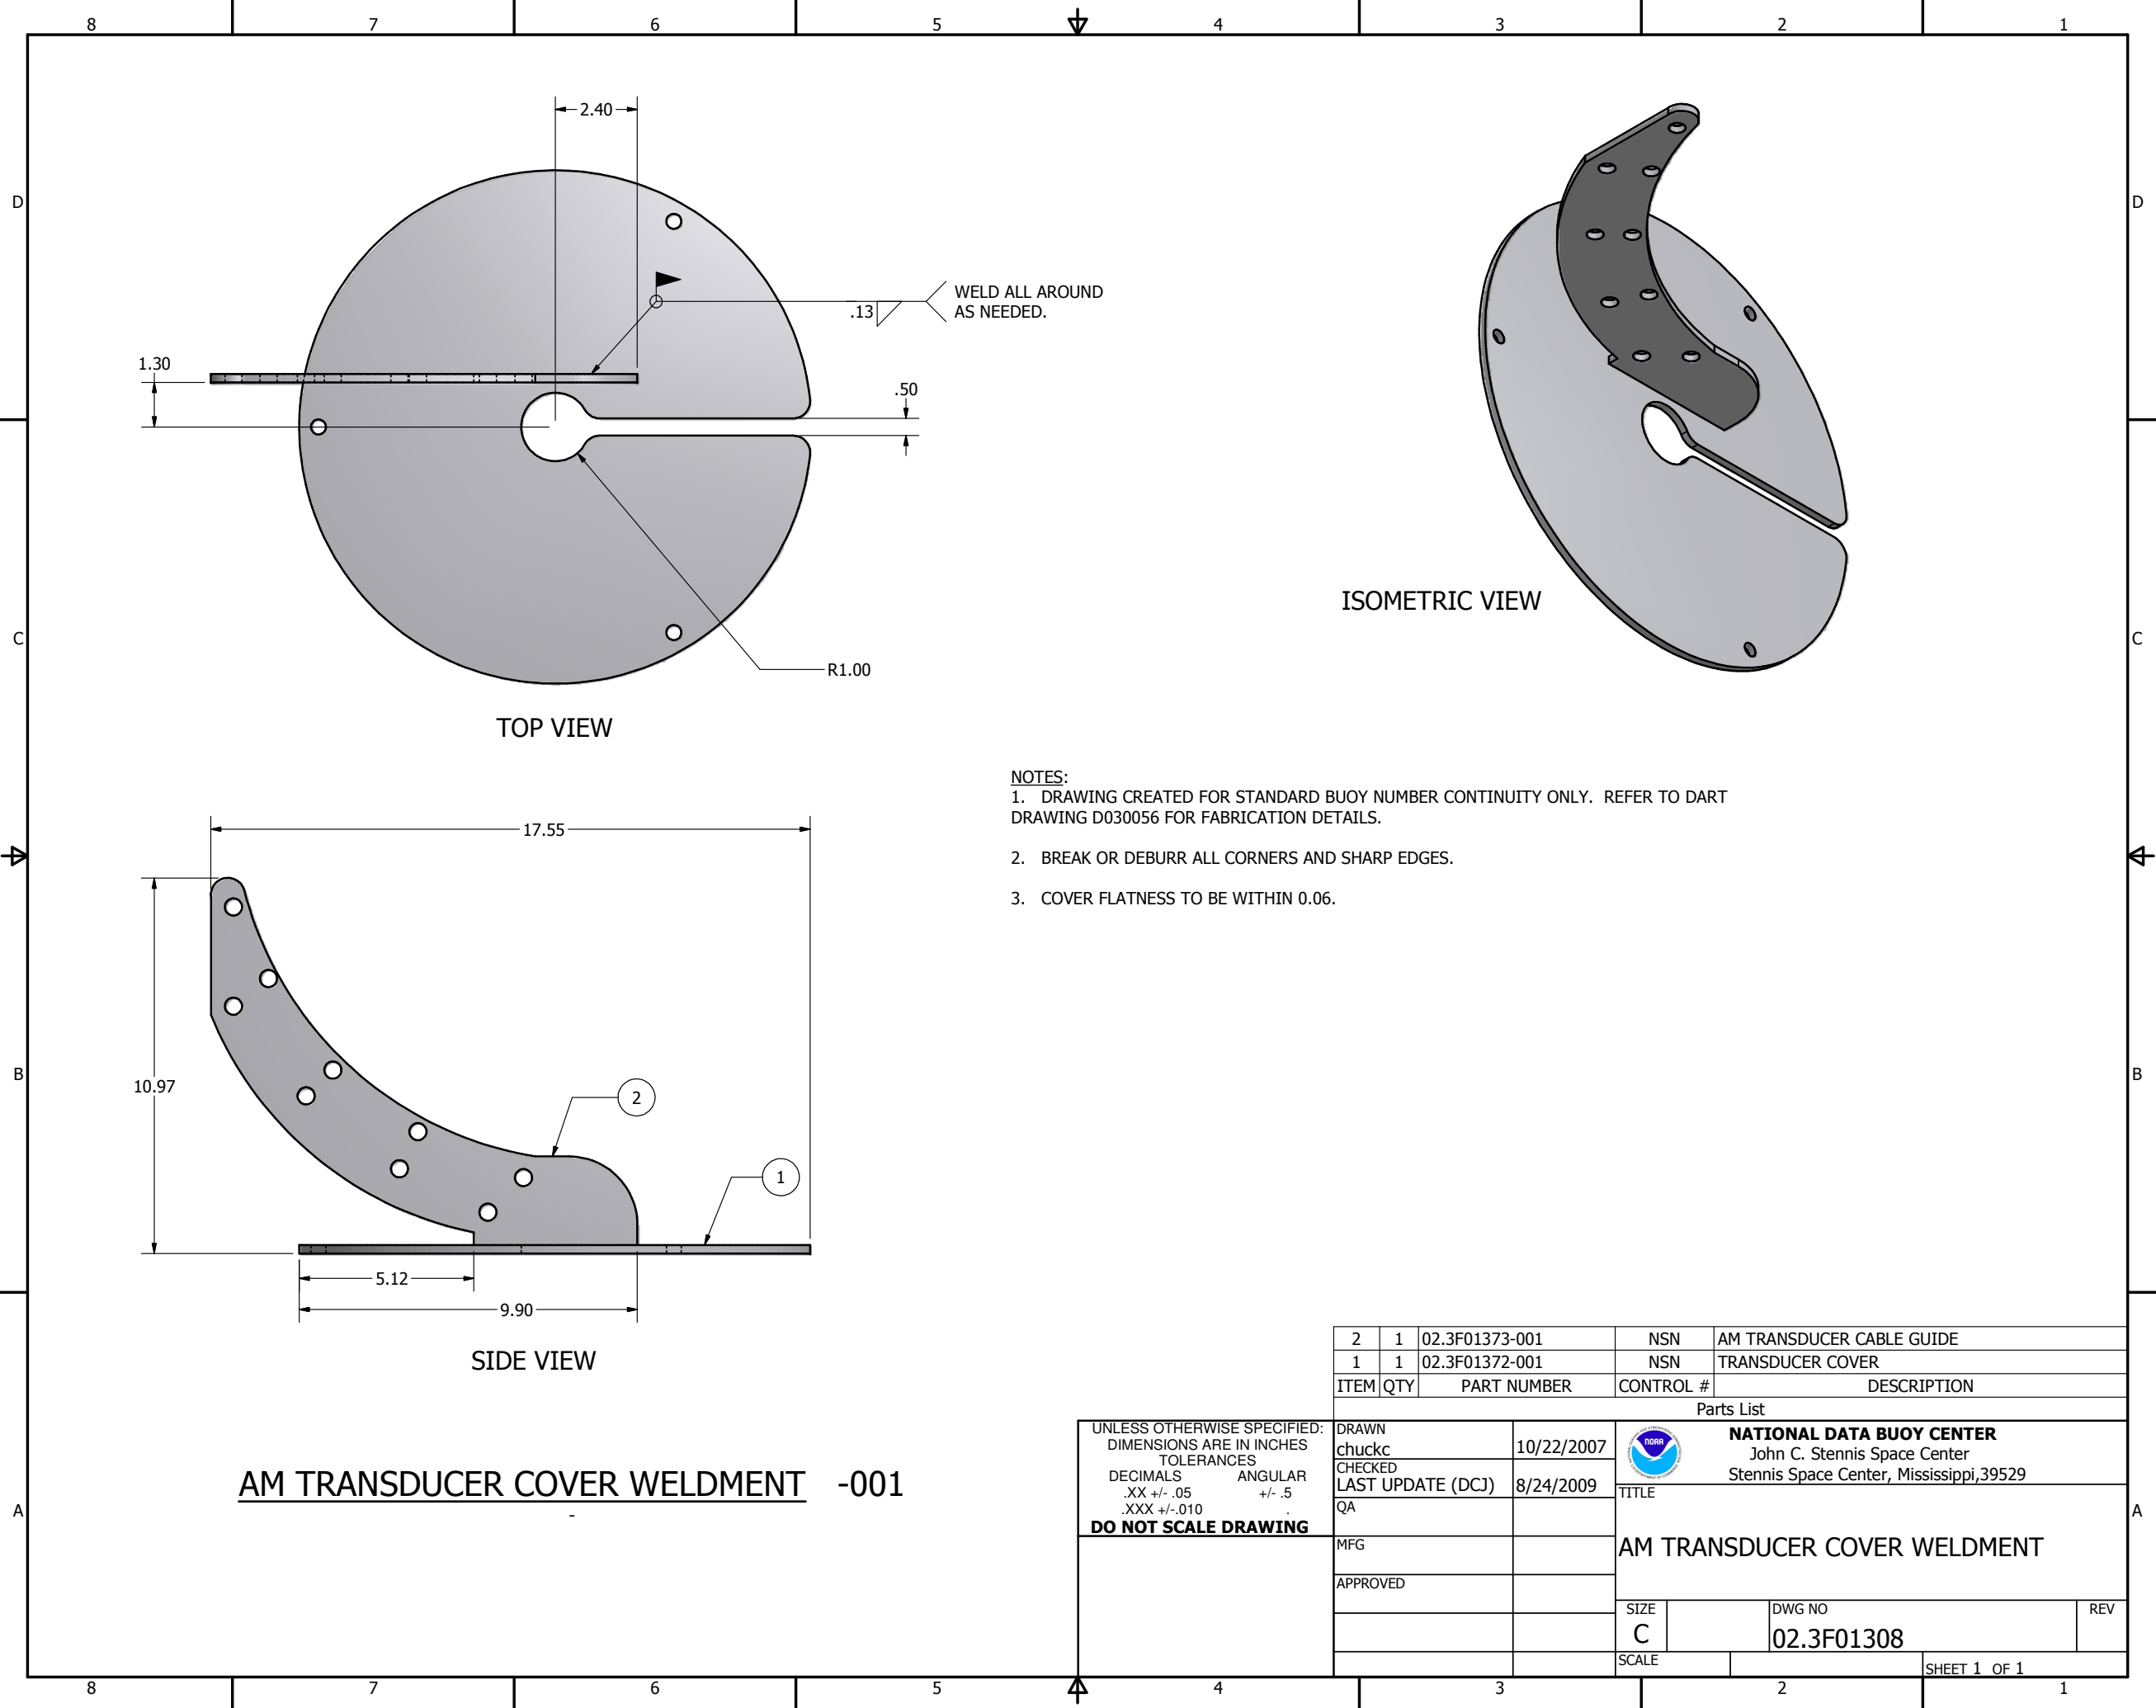

- NOTES:
- 1. DRAWING CREATED FOR STANDARD BUOY NUMBER CONTINUITY ONLY. REFER TO DART DRAWING D030056 FOR FABRICATION DETAILS.
 - 2. BREAK OR DEBURR ALL CORNERS AND SHARP EDGES.
 - 3. COVER FLATNESS TO BE WITHIN 0.06.

2	1	02.3F01373-001	NSN	AM TRANSDUCER CABLE GUIDE
1	1	02.3F01372-001	NSN	TRANSDUCER COVER
ITEM	QTY	PART NUMBER	CONTROL #	DESCRIPTION
Parts List				
DRAWN		10/22/2007	 NATIONAL DATA BUOY CENTER John C. Stennis Space Center Stennis Space Center, Mississippi, 39529	
CHECKED				
LAST UPDATE (DCJ)		8/24/2009	TITLE	
QA			AM TRANSDUCER COVER WELDMENT	
MFG				
APPROVED				
			SIZE	DWG NO
			C	02.3F01308
			SCALE	REV

UNLESS OTHERWISE SPECIFIED:
DIMENSIONS ARE IN INCHES
TOLERANCES
DECIMALS .XX +/- .05
ANGULAR +/- .5
XXX +/- .010
DO NOT SCALE DRAWING

AM TRANSDUCER COVER WELDMENT -001