


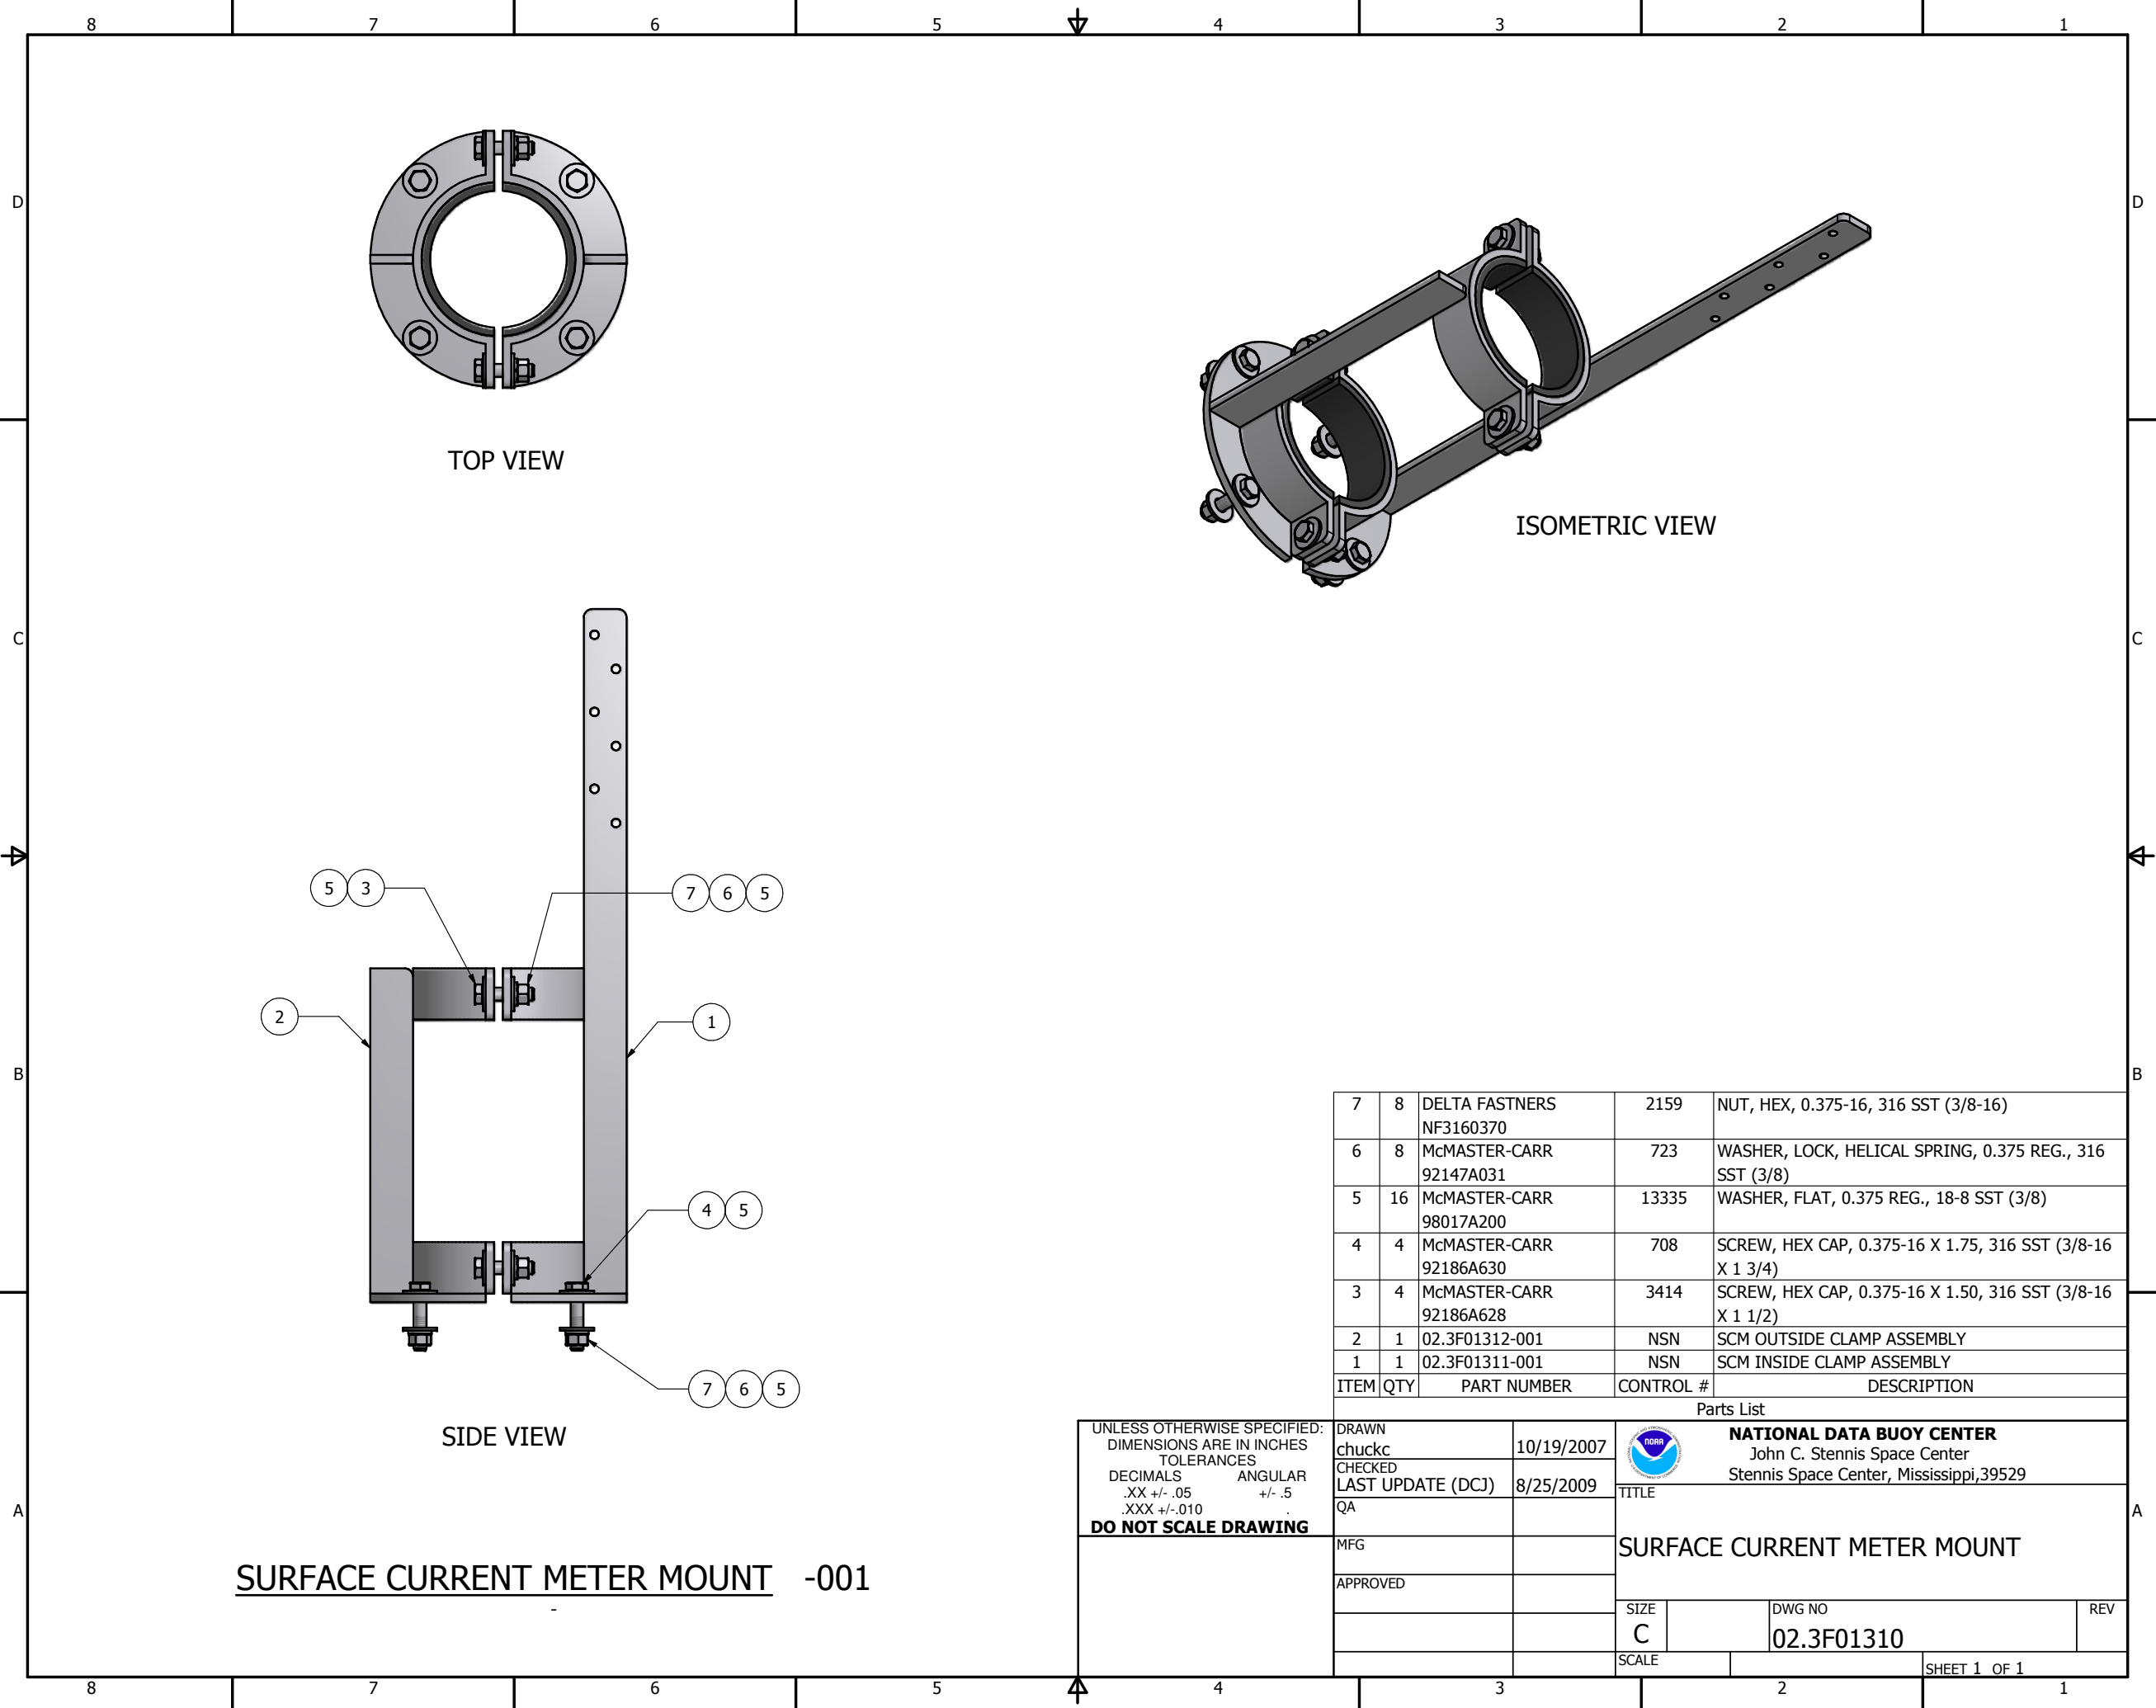

7	8	DELTA FASTNERS NF3160370	2159	NUT, HEX, 0.375-16, 316 SST (3/8-16)
6	8	McMASTER-CARR 92147A031	723	WASHER, LOCK, HELICAL SPRING, 0.375 REG., 316 SST (3/8)
5	16	McMASTER-CARR 98017A200	13335	WASHER, FLAT, 0.375 REG., 18-8 SST (3/8)
4	4	McMASTER-CARR 92186A630	708	SCREW, HEX CAP, 0.375-16 X 1.75, 316 SST (3/8-16 X 1 3/4)
3	4	McMASTER-CARR 92186A628	3414	SCREW, HEX CAP, 0.375-16 X 1.50, 316 SST (3/8-16 X 1 1/2)
2	1	02.3F01312-001	NSN	SCM OUTSIDE CLAMP ASSEMBLY
1	1	02.3F01311-001	NSN	SCM INSIDE CLAMP ASSEMBLY
ITEM	QTY	PART NUMBER	CONTROL #	DESCRIPTION

UNLESS OTHERWISE SPECIFIED: DIMENSIONS ARE IN INCHES TOLERANCES DECIMALS .XX +/- .05 ANGULAR +/- .5 XXX +/- .010 DO NOT SCALE DRAWING		DRAWN chuckc	10/19/2007	 NATIONAL DATA BUOY CENTER John C. Stennis Space Center Stennis Space Center, Mississippi, 39529
		CHECKED LAST UPDATE (DCJ)	8/25/2009	
		QA		TITLE
		MFG		SURFACE CURRENT METER MOUNT
		APPROVED		
				SIZE C
				DWG NO 02.3F01310
				SCALE
				SHEET 1 OF 1