




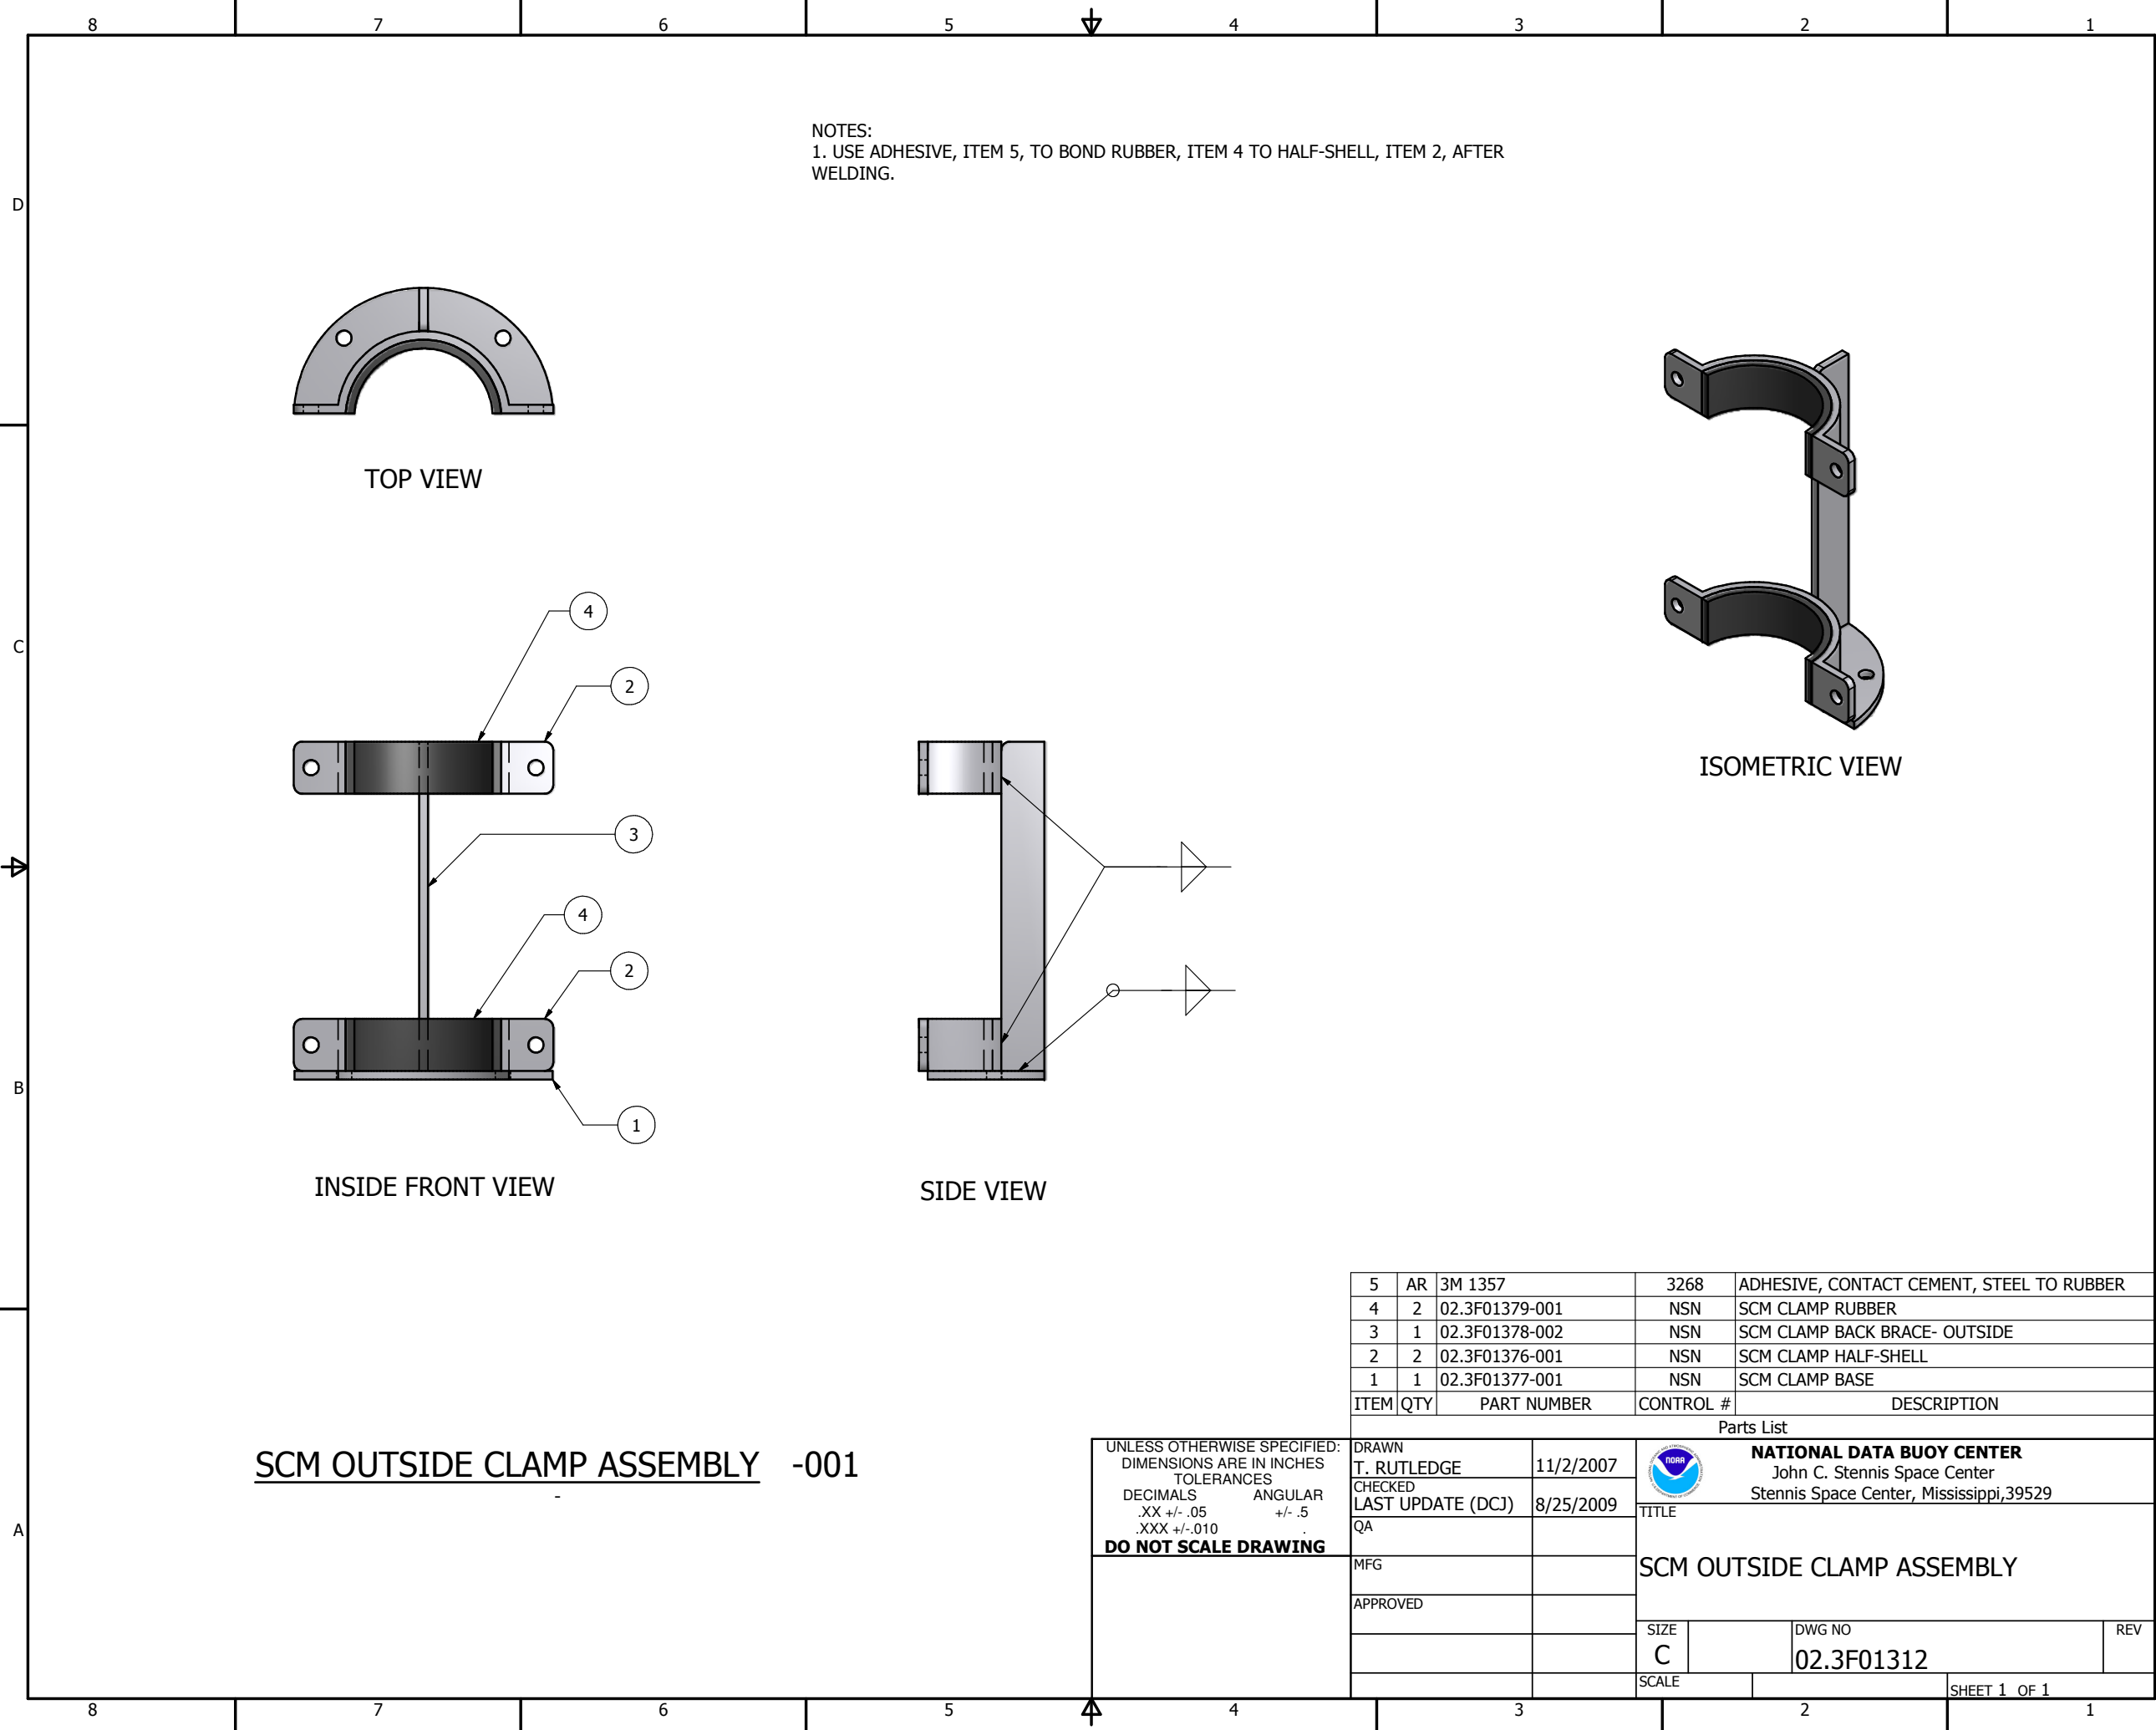


NOTES:
1. USE ADHESIVE, ITEM 5, TO BOND RUBBER, ITEM 4 TO HALF-SHELL, ITEM 2, AFTER WELDING.

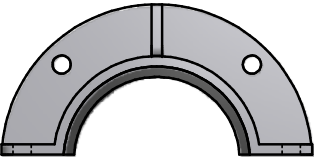


TOP VIEW

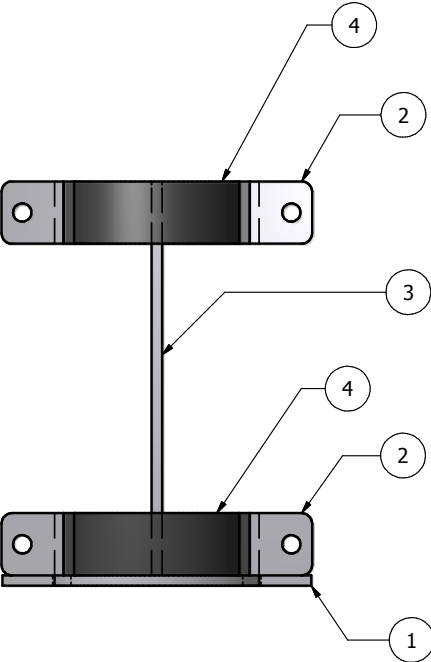

INSIDE FRONT VIEW

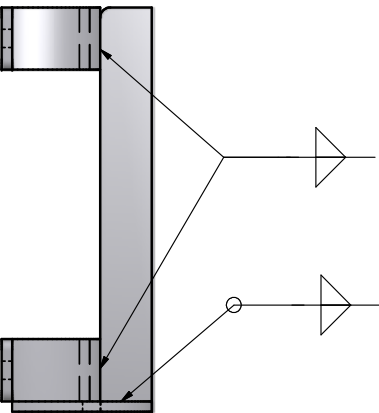

SIDE VIEW

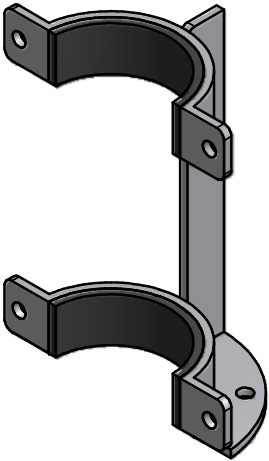

ISOMETRIC VIEW

SCM OUTSIDE CLAMP ASSEMBLY -001

5	AR	3M 1357	3268	ADHESIVE, CONTACT CEMENT, STEEL TO RUBBER	
4	2	02.3F01379-001	NSN	SCM CLAMP RUBBER	
3	1	02.3F01378-002	NSN	SCM CLAMP BACK BRACE- OUTSIDE	
2	2	02.3F01376-001	NSN	SCM CLAMP HALF-SHELL	
1	1	02.3F01377-001	NSN	SCM CLAMP BASE	
ITEM	QTY	PART NUMBER	CONTROL #	DESCRIPTION	
Parts List					
DRAWN T. RUTLEDGE		11/2/2007	 NATIONAL DATA BUOY CENTER John C. Stennis Space Center Stennis Space Center, Mississippi, 39529		
CHECKED LAST UPDATE (DCJ)		8/25/2009			
QA					
MFG					
APPROVED					
			TITLE		
			SCM OUTSIDE CLAMP ASSEMBLY		
			SIZE C	DWG NO 02.3F01312	REV
			SCALE	SHEET 1 OF 1	

UNLESS OTHERWISE SPECIFIED:
DIMENSIONS ARE IN INCHES
TOLERANCES
DECIMALS .XX +/- .05
ANGULAR +/- .5
XXX +/- .010
DO NOT SCALE DRAWING